



**NOTES :**


All dimensions in millimeters.  
 All dimensions and levels are to be checked on site by the main contractor prior to commencing any constructional works.  
 Any discrepancy is to be reported back to the designer for instruction.

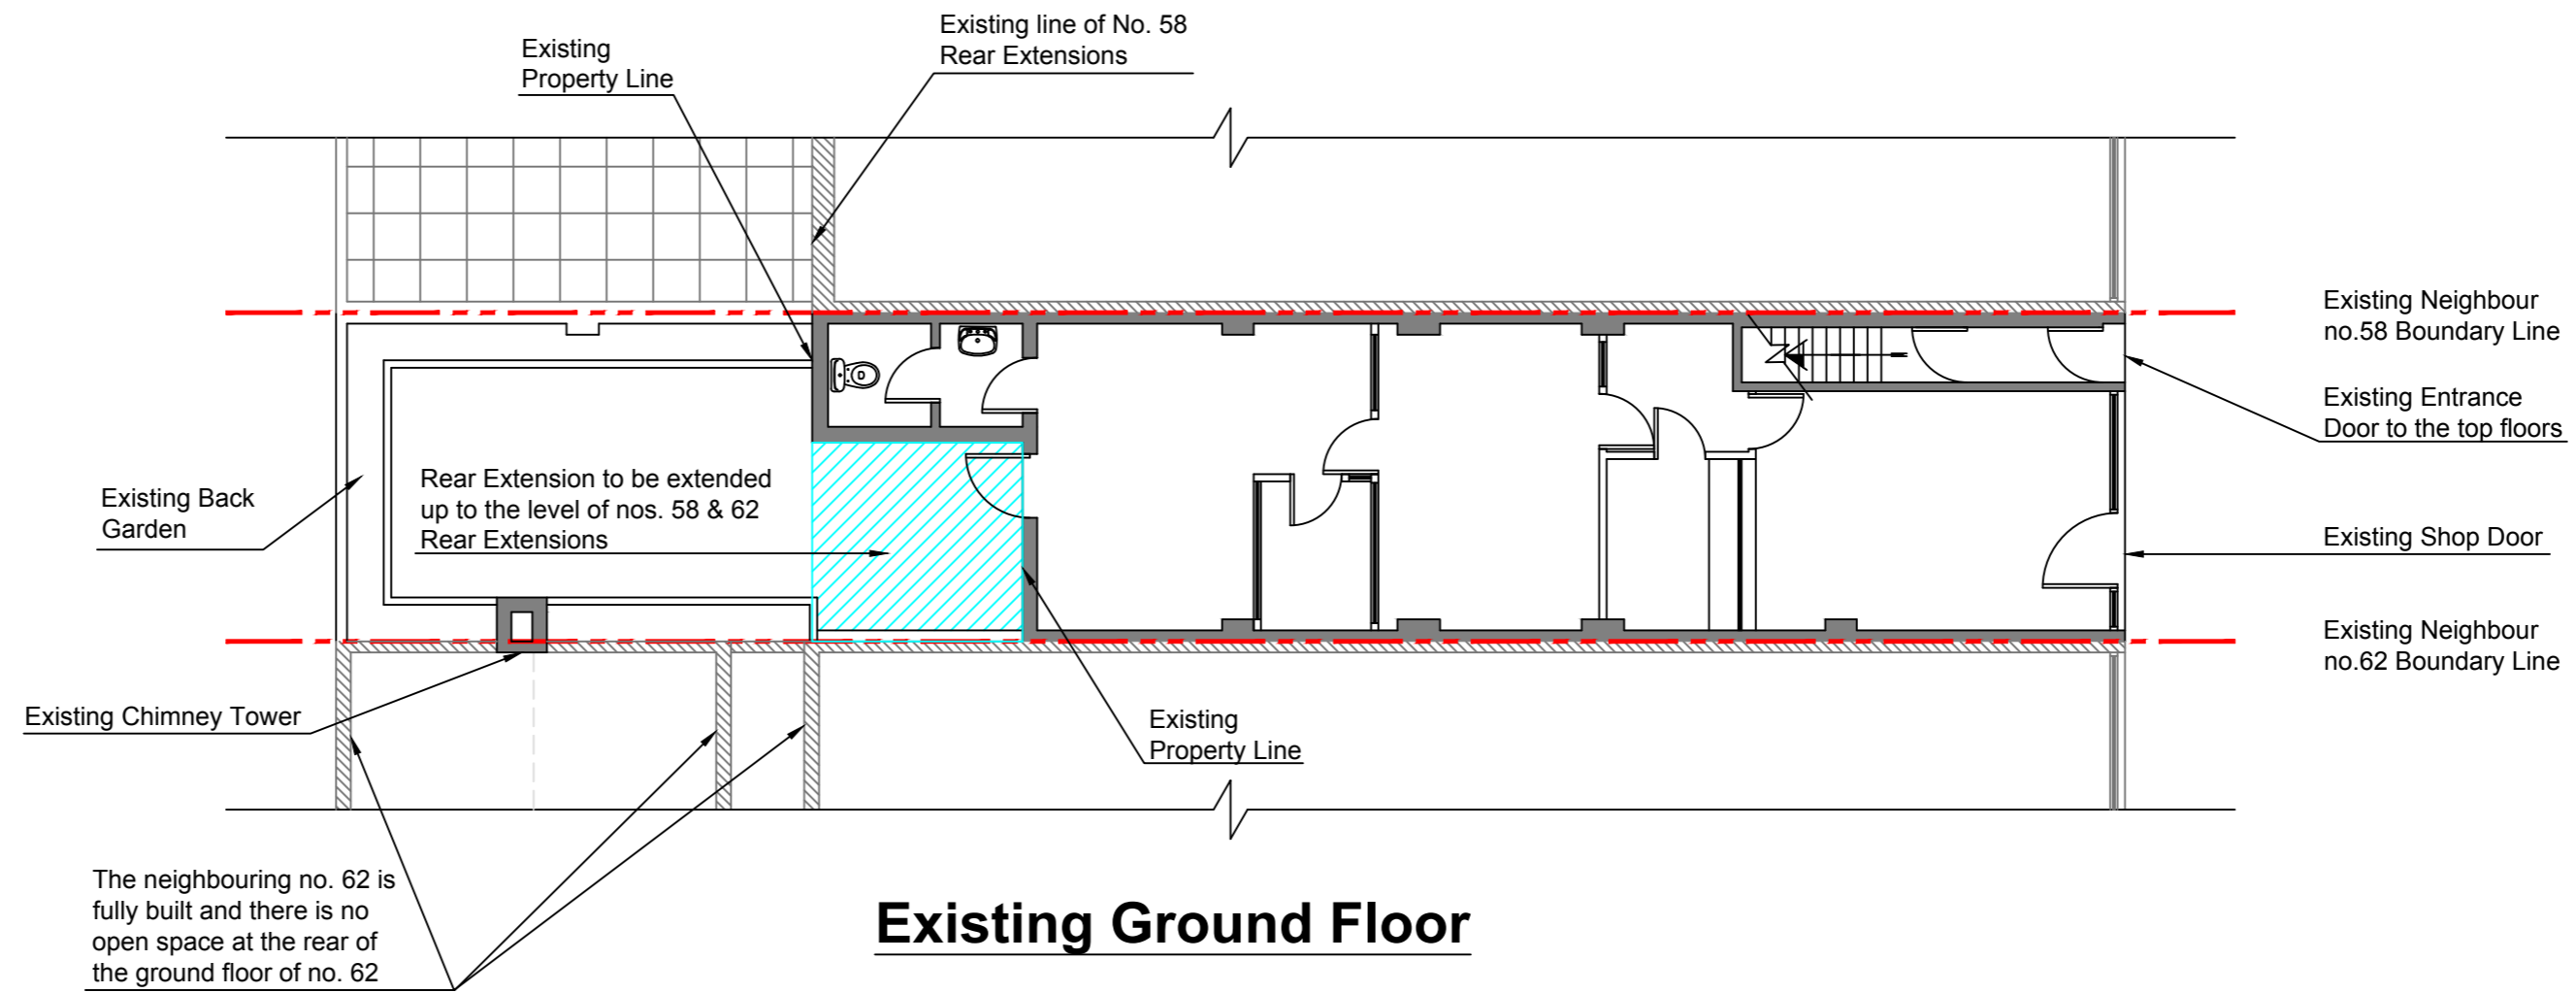

**Existing Ground Floor**

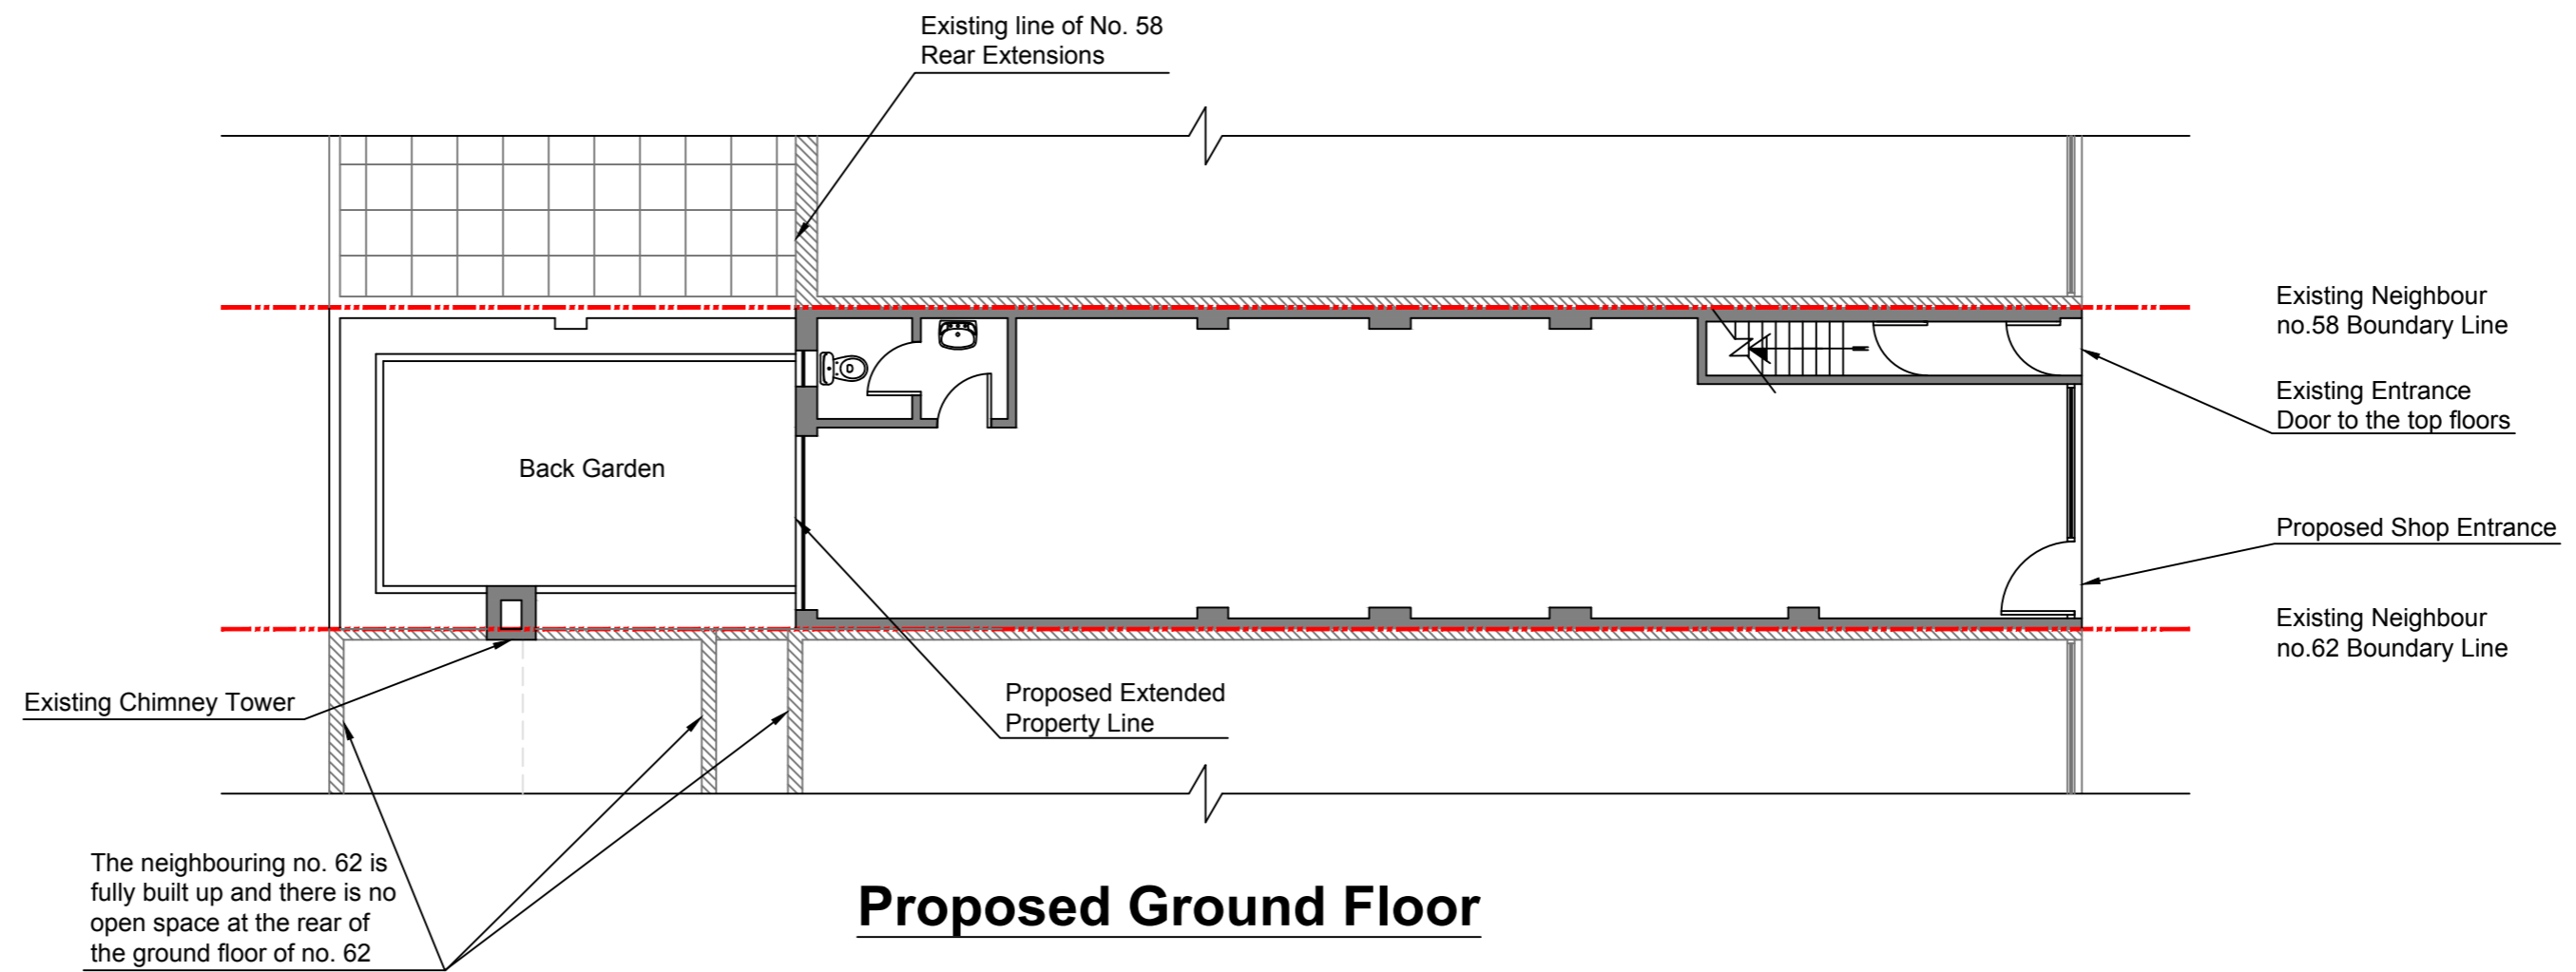

**Proposed Ground Floor**

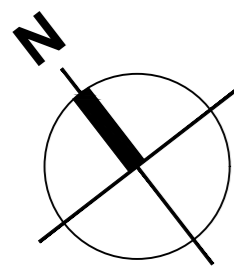

**PROJECT:**  
**60/60A Parkway**  
**Camden NW1 7AH**

**CLIENT:**  
**Caspian A&M Property LTD**

**Existing and Proposed Ground Floor**

**SCALE:** 1:100 @A2, 1:200 @A4



**Drawing no:** 007 / 14

**Date:** January 2022

**Drawn & Checked by:** NM