



**NOTES :**

All dimensions in millimeters.  
All dimensions and levels are to be checked on site by the main contractor prior to commencing any constructional works.  
Any discrepancy is to be reported back to the designer for instruction.

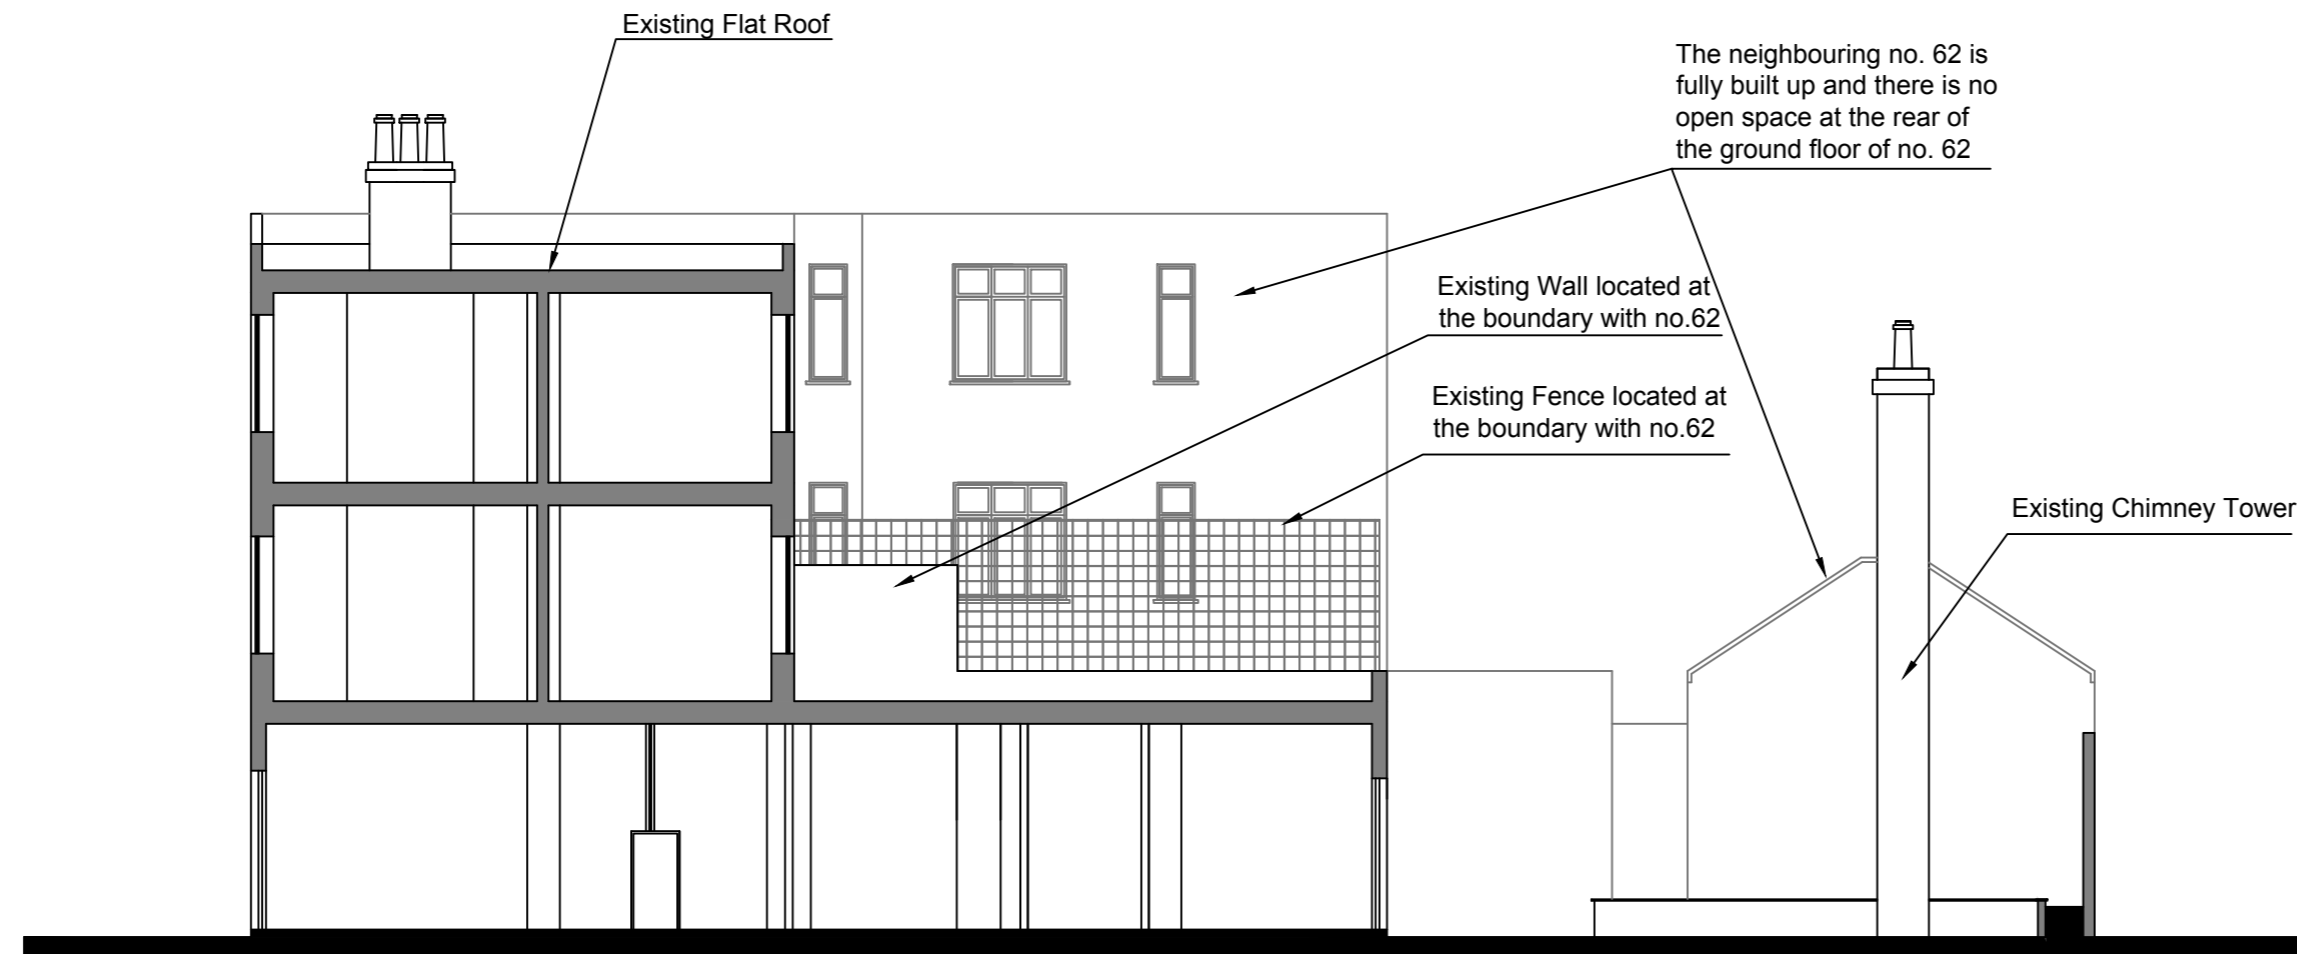

**Existing Section B-B**

**Proposed Section B-B**

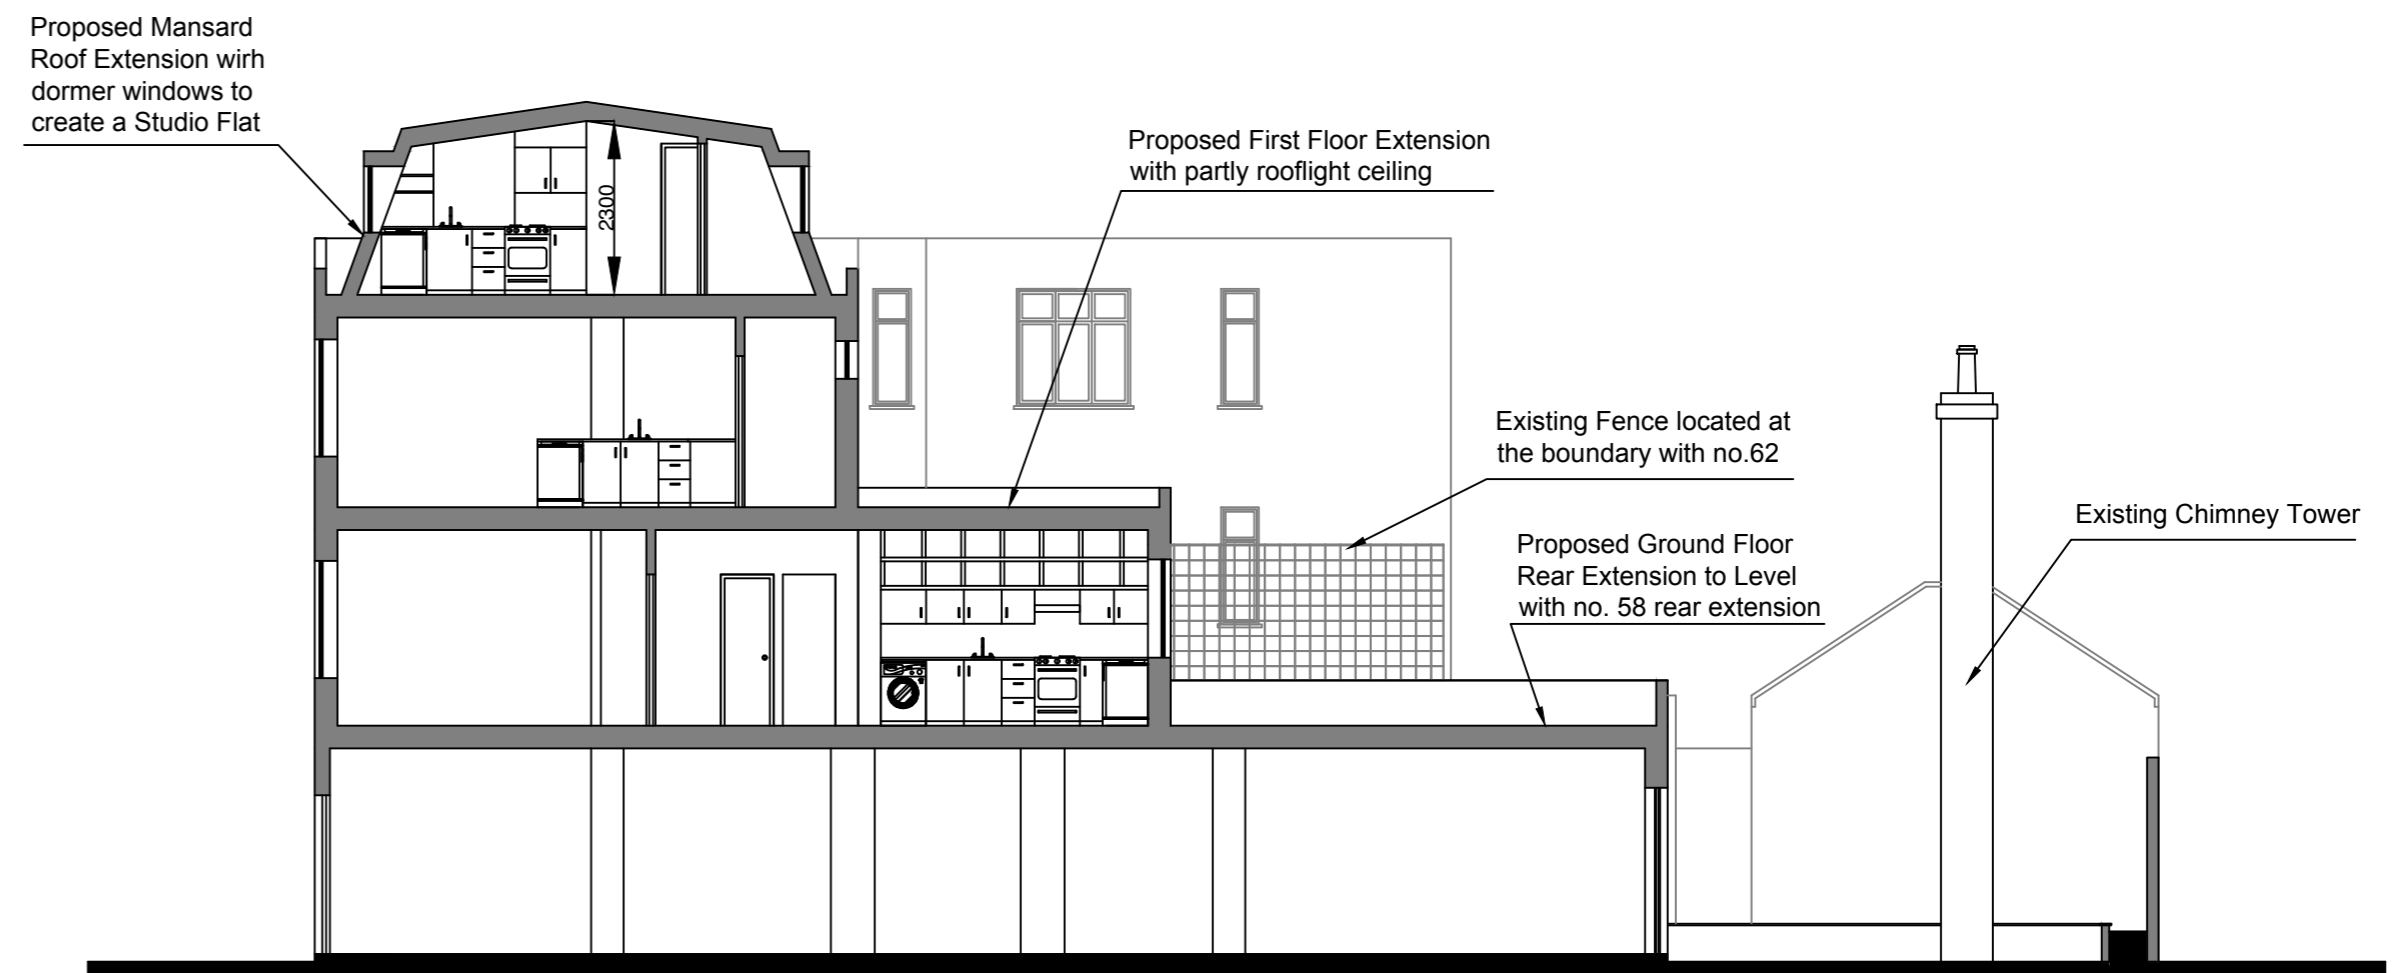

PROJECT:

**60/60A Parkway  
Camden NW1 7AH**

CLIENT:

**Caspian A&M Property LTD**

**Existing and Proposed Section B-B**

SCALE:

**1:100 @A2, 1:200 @A4**

**0 1 2 4 6 8 10m**



Drawing no: **014 / 14**

Date: **January 2022**

Drawn & Checked by: **NM**