

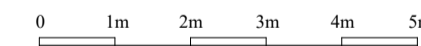


MEMORIAL FOUNTAIN / AS EXISTING COURTYARD LAYOUT

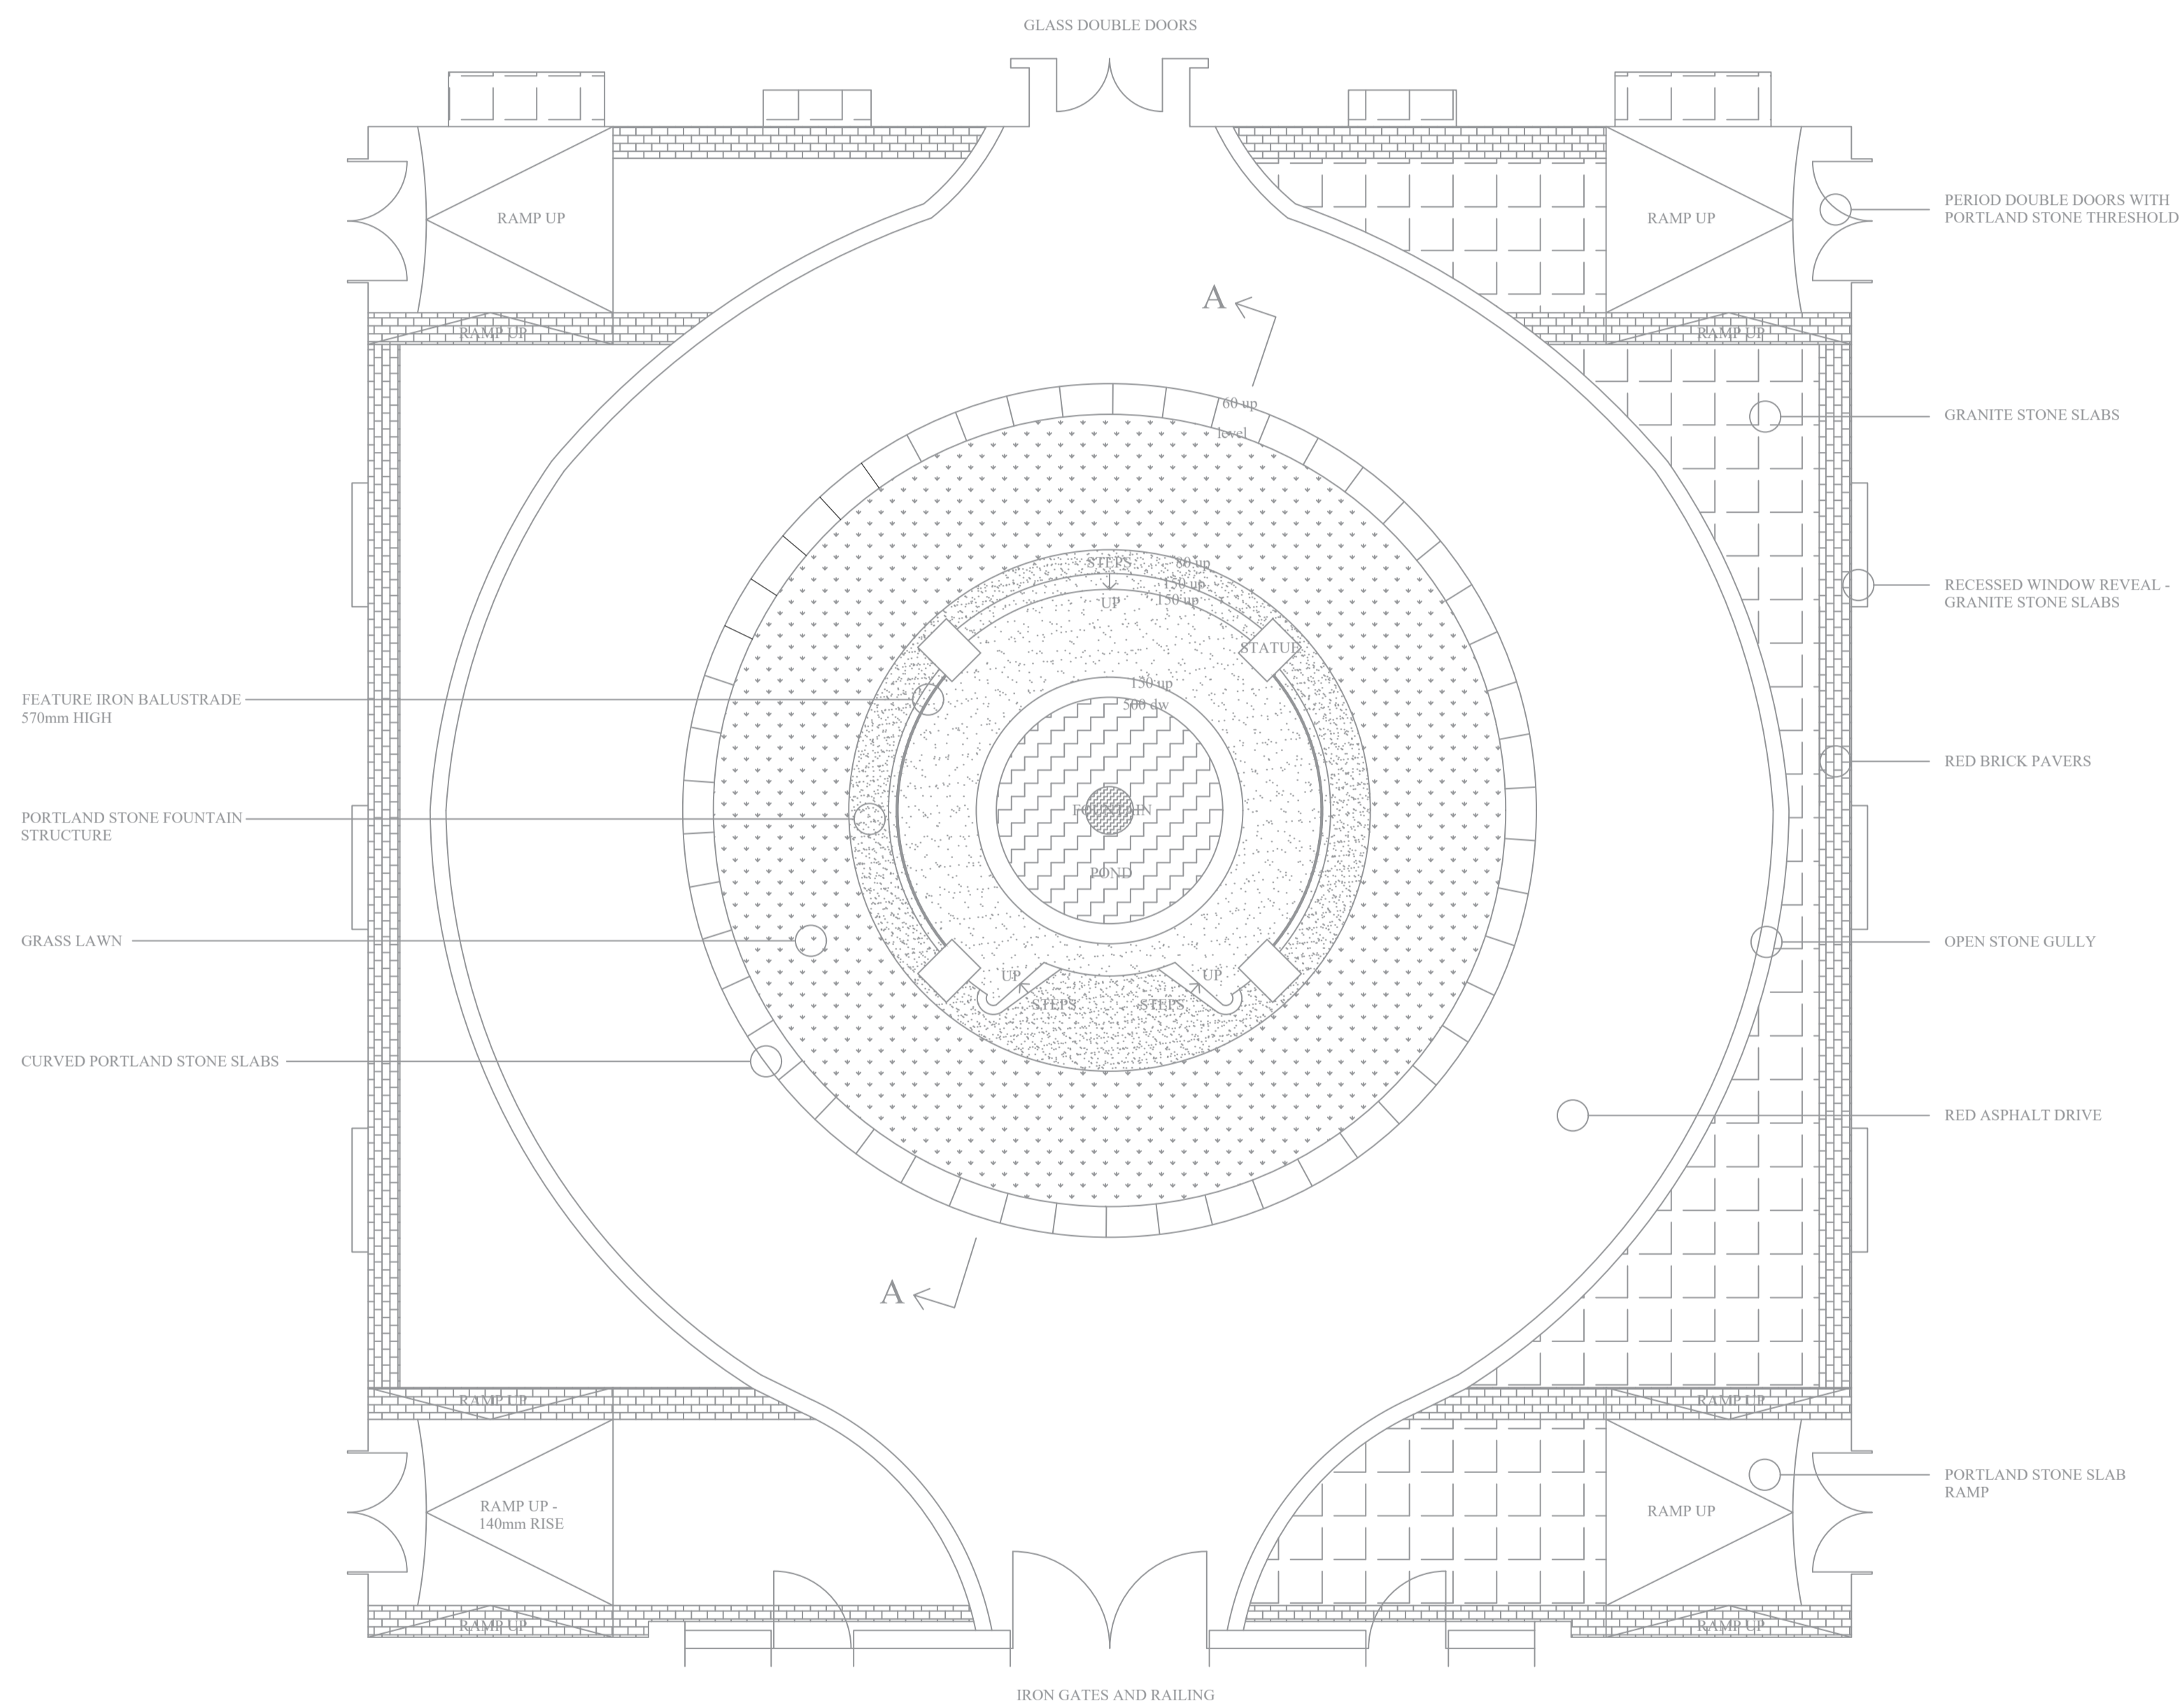

SECTION AA

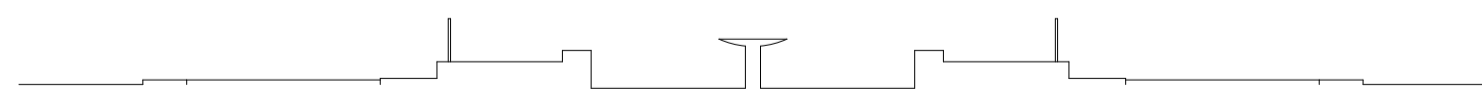

Date	Notes
------	-------

- GENERAL NOTE:
- \* THIS DRAWING IS TO BE READ IN CONJUNCTION WITH ALL RELEVANT ARCHITECT'S, ENGINEER'S AND SPECIALIST CONTRACTORS DRAWINGS AND SPECIFICATIONS.
  - \* DO NOT SCALE FROM THIS DRAWING IN EITHER PAPER OR DIGITAL FORM. USE WRITTEN DIMENSIONS ONLY.

- FIXING NOTE:
- \* ENSURE THAT ALL APPROPRIATE/SUITABLE FIXING METHODS ARE PRACTICED WHEN INSTALLING STONWORKS. STAINLESS STEEL DOWELS/BRACKETS SHOULD BE USED AT ALL RELEVANT JUNCTIONS, AS WELL AS THE SPECIFIED MORTAR MIX WHEN BEDDING STONE.

Date	Rev	Description	By
------	-----	-------------	----

**STONEWORK RESTORATION CONSERVATION**

**CHICHESTER STONEWORKS**

CHICHESTER STONEWORKS LIMITED  
Terminus Road Chichester West Sussex PO19 8TX  
TEL: 01243 784225 FAX: 01243 785616  
EMAIL: info@csworks.co.uk

Contract: **British Medical Association**

**Covid Memorial Sculpture As Existing**

Stone Type: <b>Portland Stone (Base bed)</b>		
Scale: <b>1:100</b>	Size: <b>A1</b>	Issued for: <b>Planning</b>
Drawn By: <b>AMS</b>	Date: <b>12/01/2022</b>	
Drawing No: <b>CSWE 870 P 003 a</b>	Revision	