


SEE 800 SERIES FOR DETAILS
OF FLAT ROOF / TERRACE BUILD UP

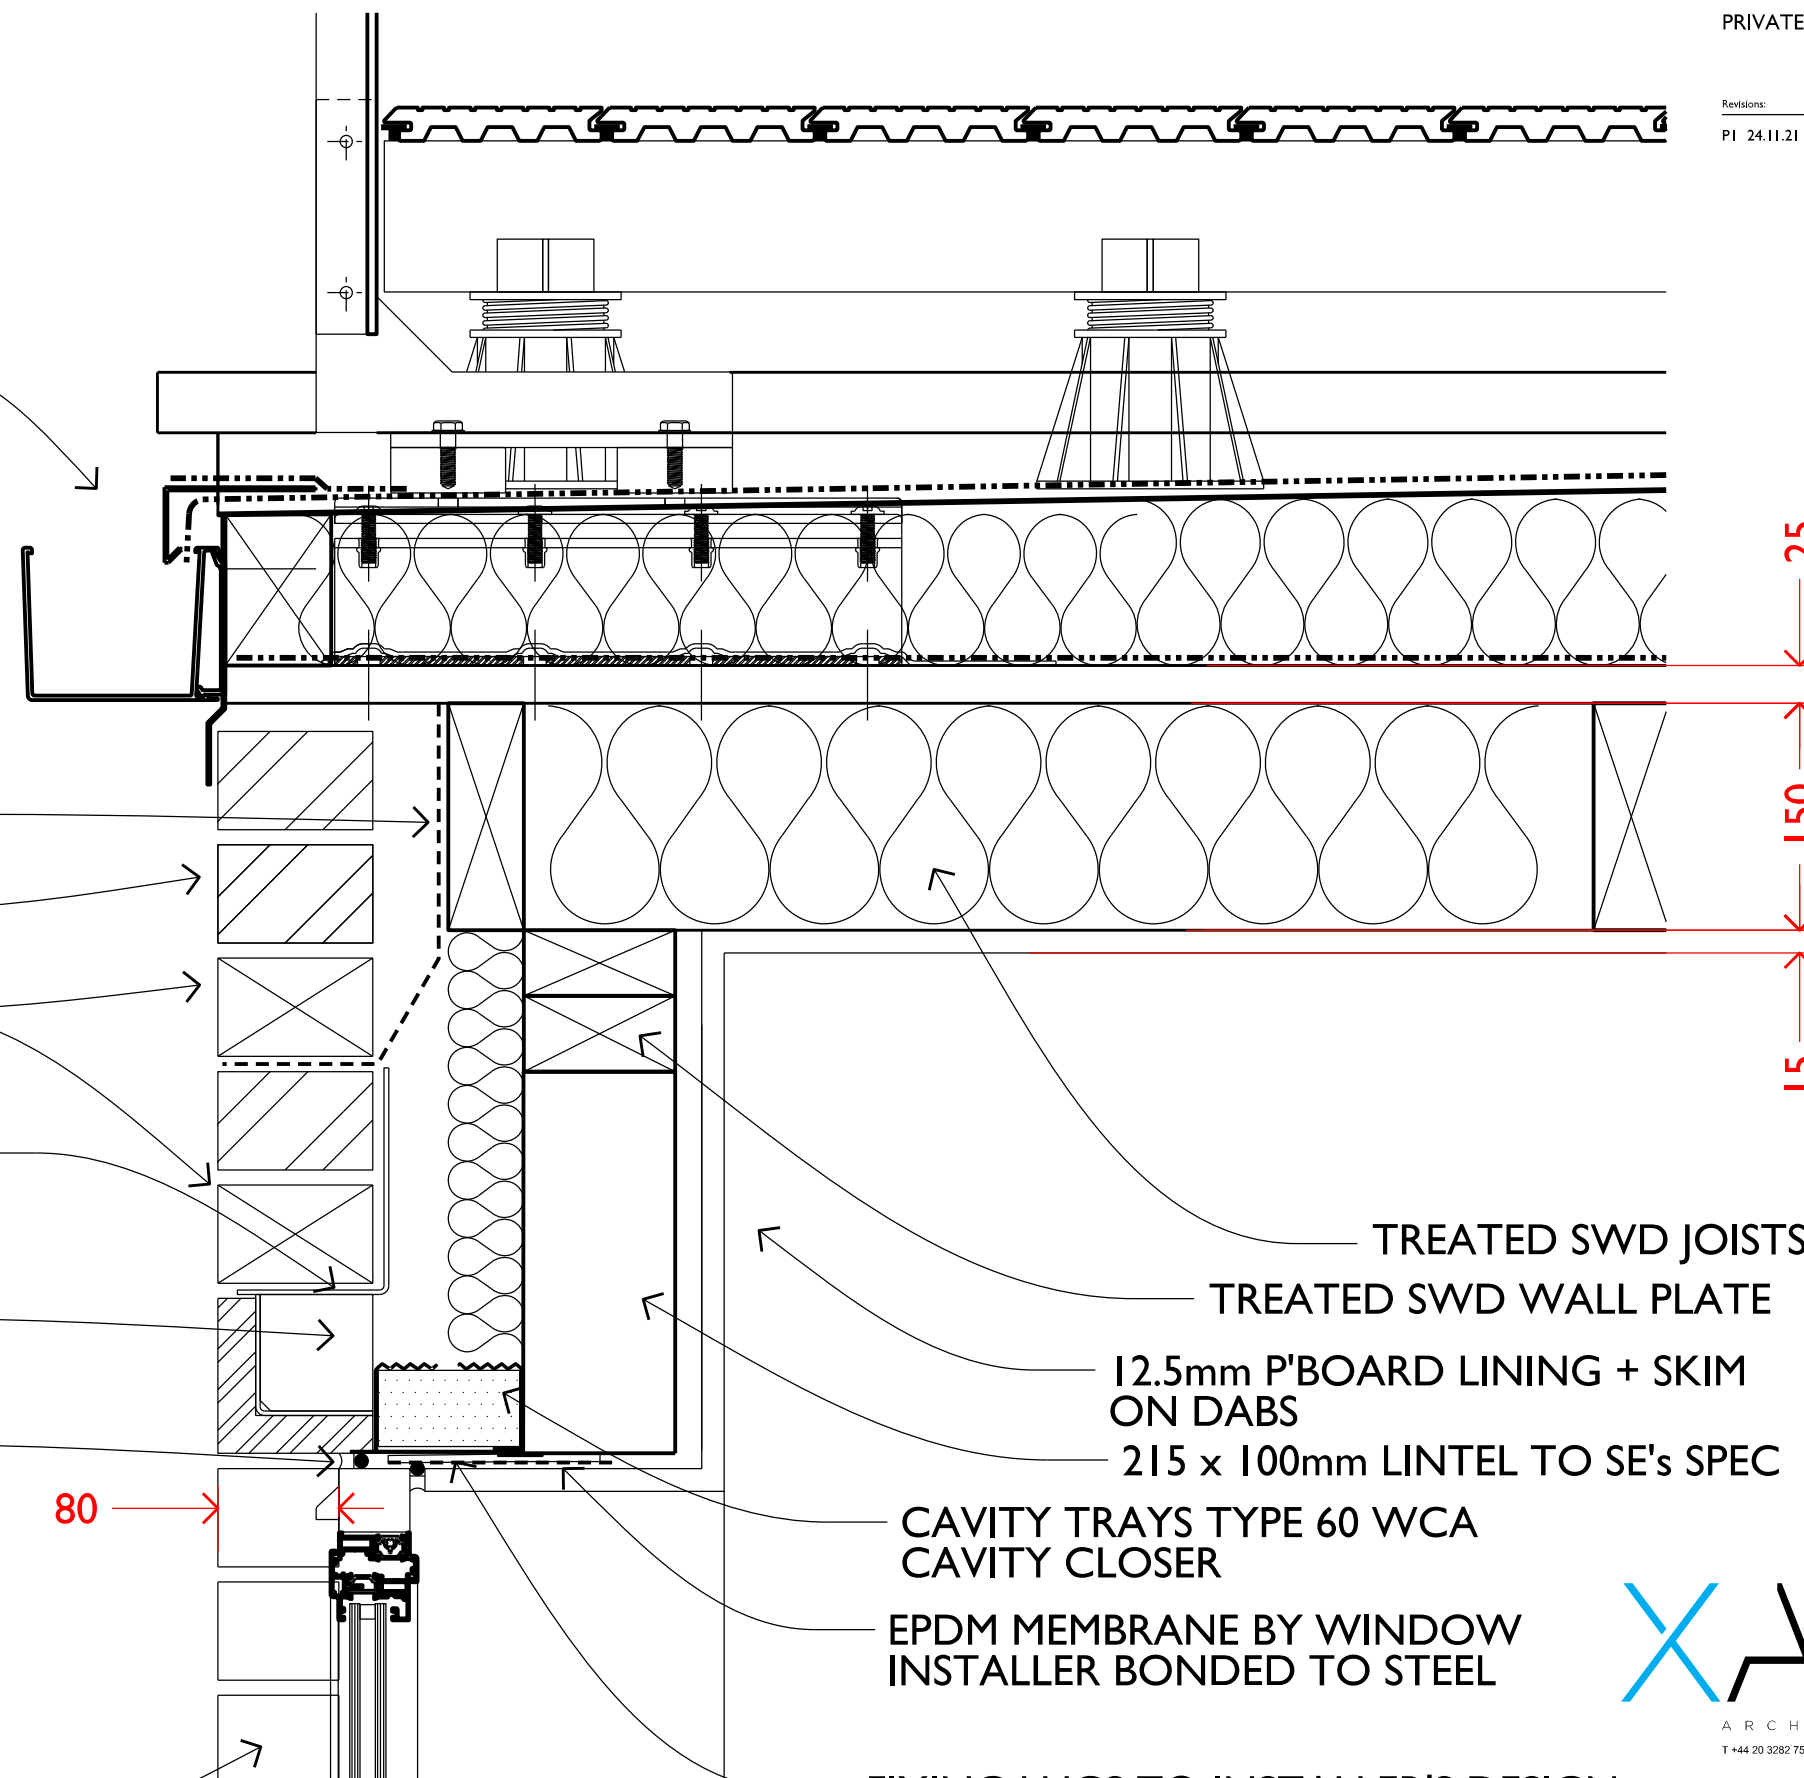

FLEXIBLE DPC + CAVITY TRAYS
TYPE Z CAVISTRAP FIXING

IBSTOCK LONDON STOCK
FACING BRICK

WEEPHOLES @ 900mm C/C
WITH CAVITY TRAYS TYPE W
VENTILATOR, COLOUR GREY

IBSTOCK KEVINGTON NEXUS LINTEL
- ROWLOCK 102 x 102mm WITH BRICK
SLIP TO MATCH FACING BRICK

10mm BLACK MASTIC SEALANT
+ BACKING ROD

10mm BLACK MASTIC SEALANT
+ BACKING ROD

80

25

150

15

TREATED SWD JOISTS TO SE's SPEC

TREATED SWD WALL PLATE

12.5mm P'BOARD LINING + SKIM
ON DABS

215 x 100mm LINTEL TO SE's SPEC

CAVITY TRAYS TYPE 60 WCA
CAVITY CLOSER

EPDM MEMBRANE BY WINDOW
INSTALLER BONDED TO STEEL

FIXING LUGS TO INSTALLER'S DESIGN

XAB

ARCHITECTS
T +44 20 3282 7585 WWW.XAB.CO.UK

ALITHERM HERITAGE WINDOW

Project:
44 CHALCOT ROAD
LONDON, NW1 8LS
Drawing Title:
DETAIL
GROUND FLOOR WINDOW HEAD

Project No:
21016

Status:
PRELIMINARY

Scale:
1:5 @ A3

Drawing No.

820

Revision:

PI

This drawing must not be scaled for construction.