


Client:
PRIVATE CLIENT

Revisions:
P1 24.11.21 Planning Application
P2 10.12.21 Columns moved to jamb edge & Brick return
& toothing to blockwork added

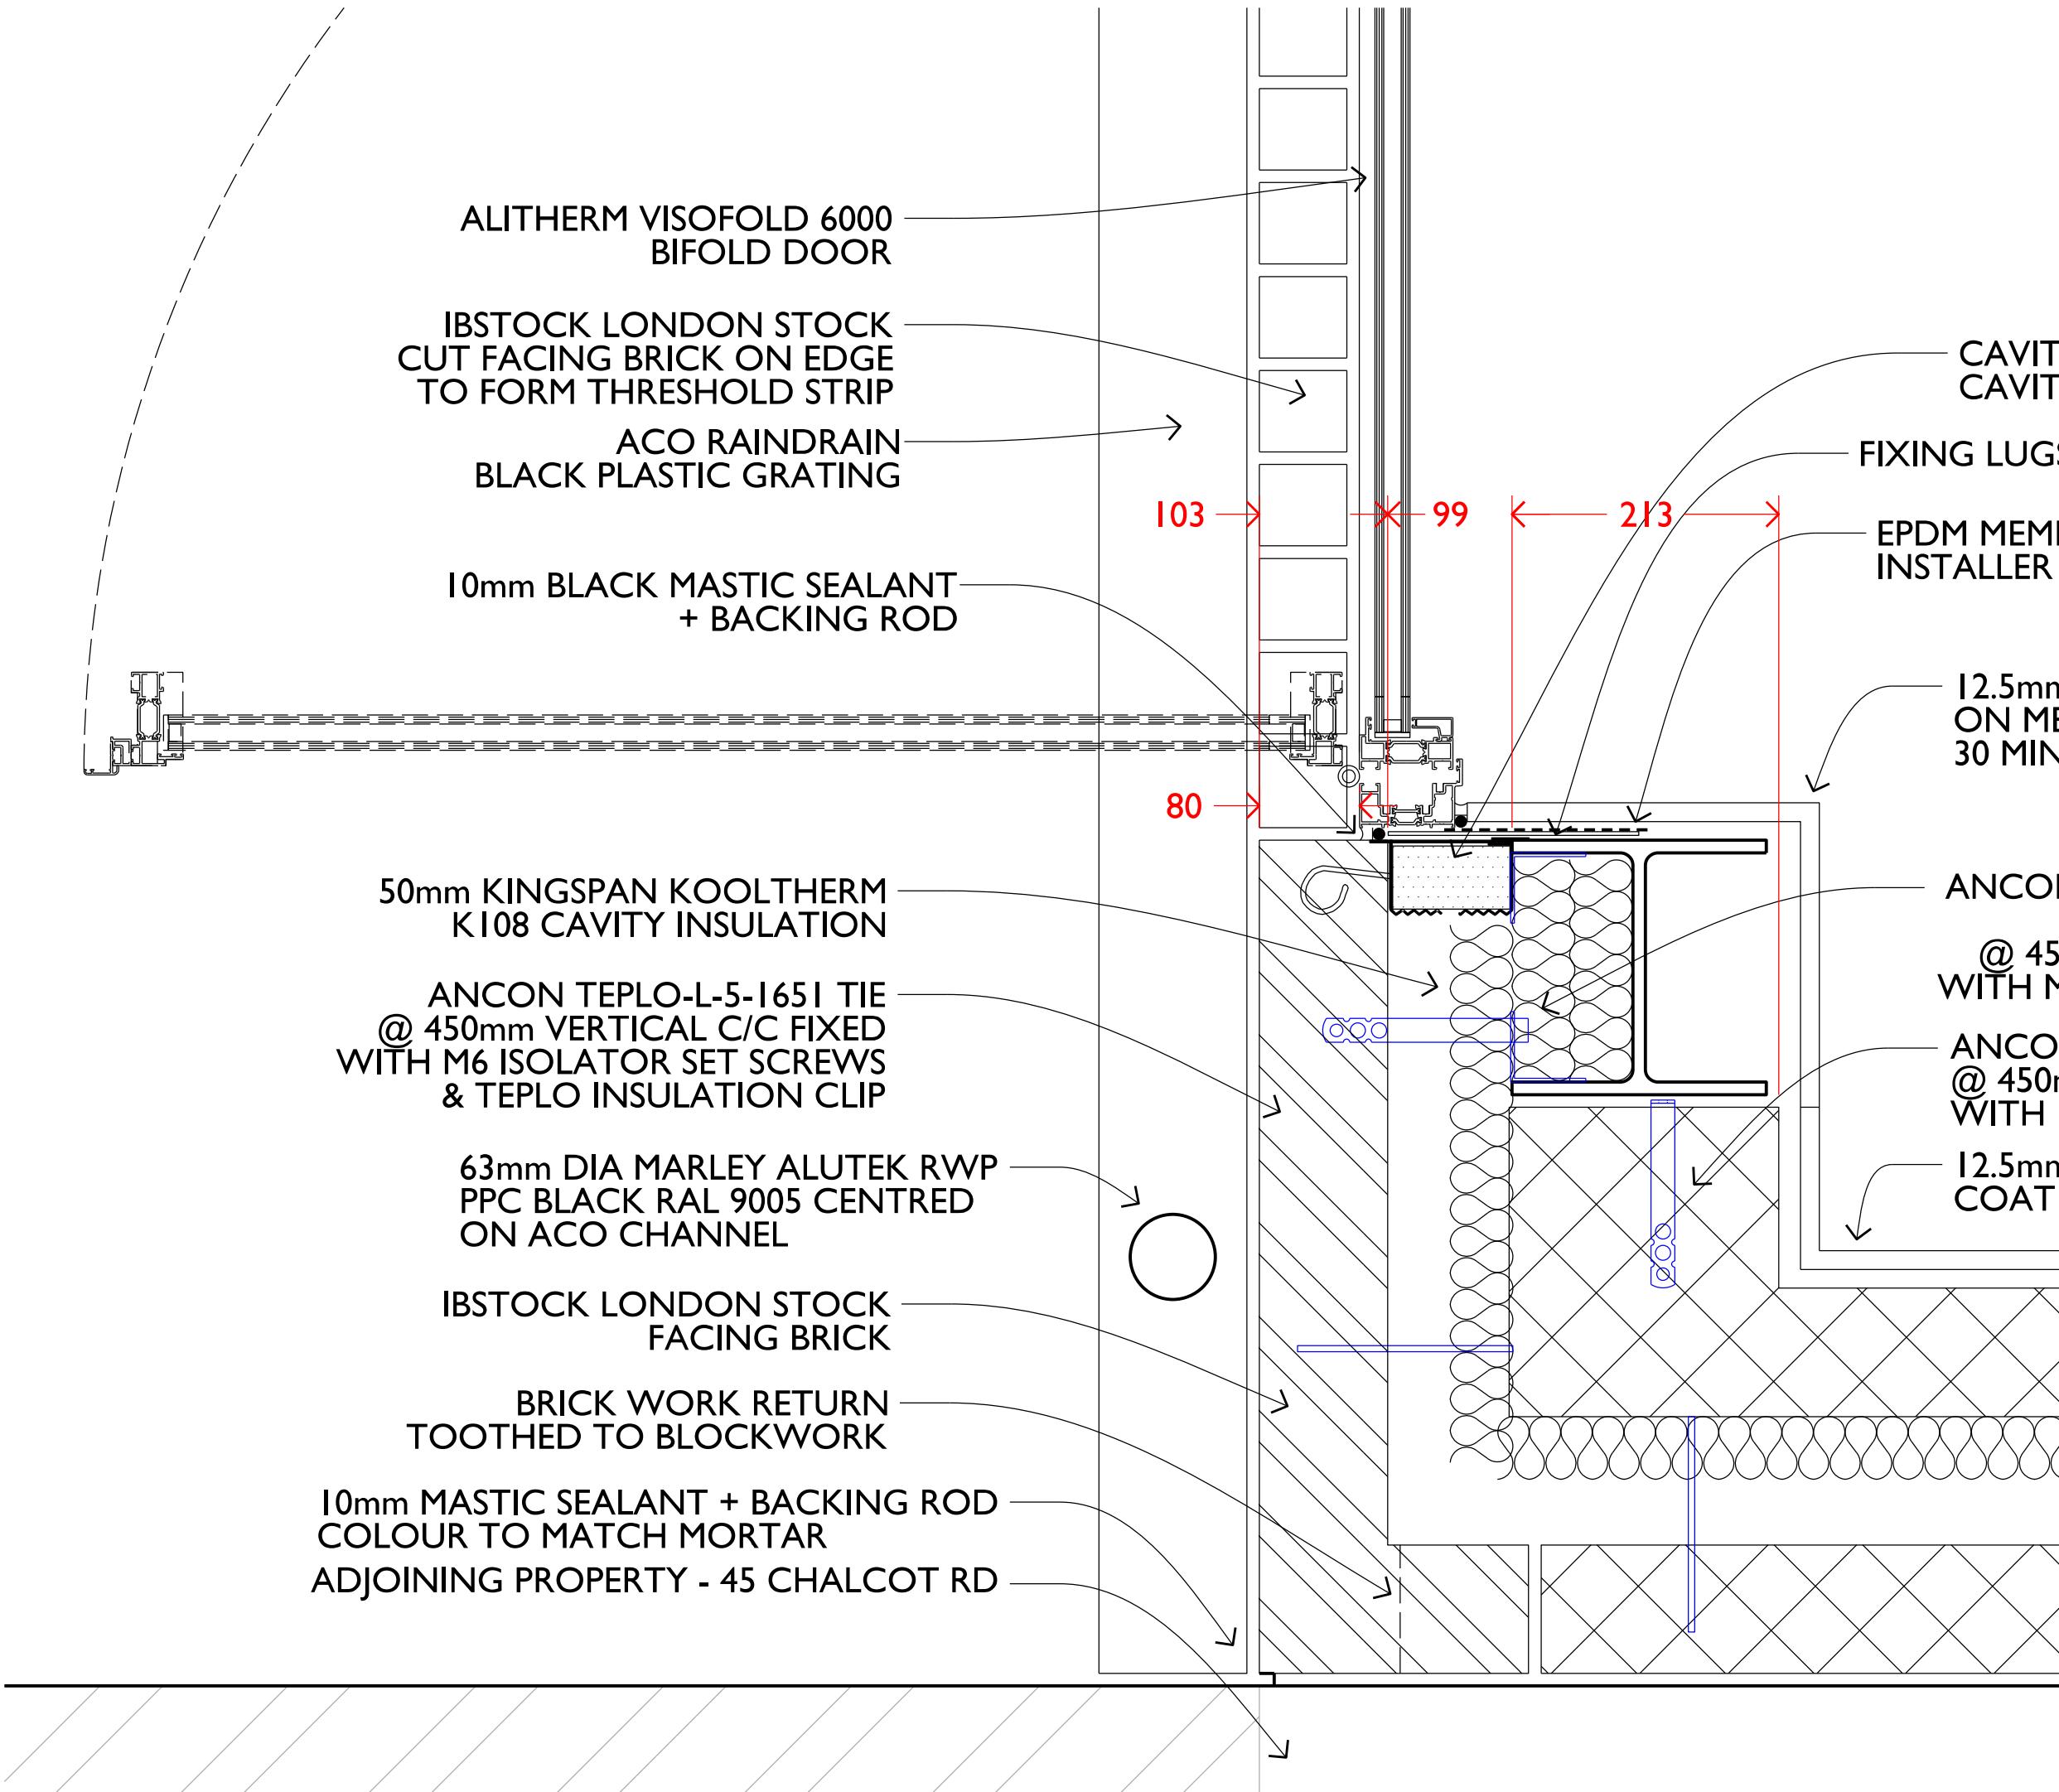

ALITHERM VISOFOLD 6000
BIFOLD DOOR

IBSTOCK LONDON STOCK
CUT FACING BRICK ON EDGE
TO FORM THRESHOLD STRIP

ACO RAINDRAIN
BLACK PLASTIC GRATING

10mm BLACK MASTIC SEALANT
+ BACKING ROD

50mm KINGSPAN KOOLTHERM
KI08 CAVITY INSULATION

ANCON TEPL0-L-5-1651 TIE
@ 450mm VERTICAL C/C FIXED
WITH M6 ISOLATOR SET SCREWS
& TEPL0 INSULATION CLIP

63mm DIA MARLEY ALUTEK RWP
PPC BLACK RAL 9005 CENTRED
ON ACO CHANNEL

IBSTOCK LONDON STOCK
FACING BRICK

BRICK WORK RETURN
TOOTHED TO BLOCKWORK

10mm MASTIC SEALANT + BACKING ROD
COLOUR TO MATCH MORTAR
ADJOINING PROPERTY - 45 CHALCOT RD

CAVITY TRAYS TYPE 60 WCA
CAVITY CLOSER

FIXING LUGS TO INSTALLER'S DESIGN

EPDM MEMBRANE BY WINDOW
INSTALLER BONDED TO STEEL

12.5mm FIRELINE LINING + SKIM
ON METAL FRAMING TO GIVE
30 MINS FR TO COLUMN

ANCON SPA, 100mm, 90° CRAMP,
40mm B DIMENSION
@ 450mm VERTICAL C/C FIXED
WITH M6 ISOLATOR SET SCREWS

ANCON SPB, 100mm, CRAMP,
@ 450mm VERTICAL C/C FIXED
WITH M6 ISOLATOR SET SCREWS

12.5mm P'BOARD LINING + SKIM
COAT ON DABS TO BLOCKWORK

XAB

ARCHITECTS
T +44 20 3282 7585 WWW.XAB.CO.UK

Project:
44 CHALCOT ROAD
LONDON, NW1 8LS

Drawing Title:
DETAIL - LOWER GROUND FLOOR
BIFOLD DOOR JAMB

Project No:
21016

Status:
PRELIMINARY

Scale:
1:5 @ A3

Drawing No.

826

Revision:

P2

This drawing must not be scaled for construction.