


Do not scale from this drawing

The contractor shall check and verify all dimensions on site and report any discrepancies in writing to CHMRP Architects before proceeding with work

Existing buildings shown are based on measured surveys received from third parties. Any discrepancies should be made in writing to CHMRP to be resolved by the original surveyors.

This drawing is the copyright of CHMRP Architects and cannot be reproduced without prior written permission from the architects

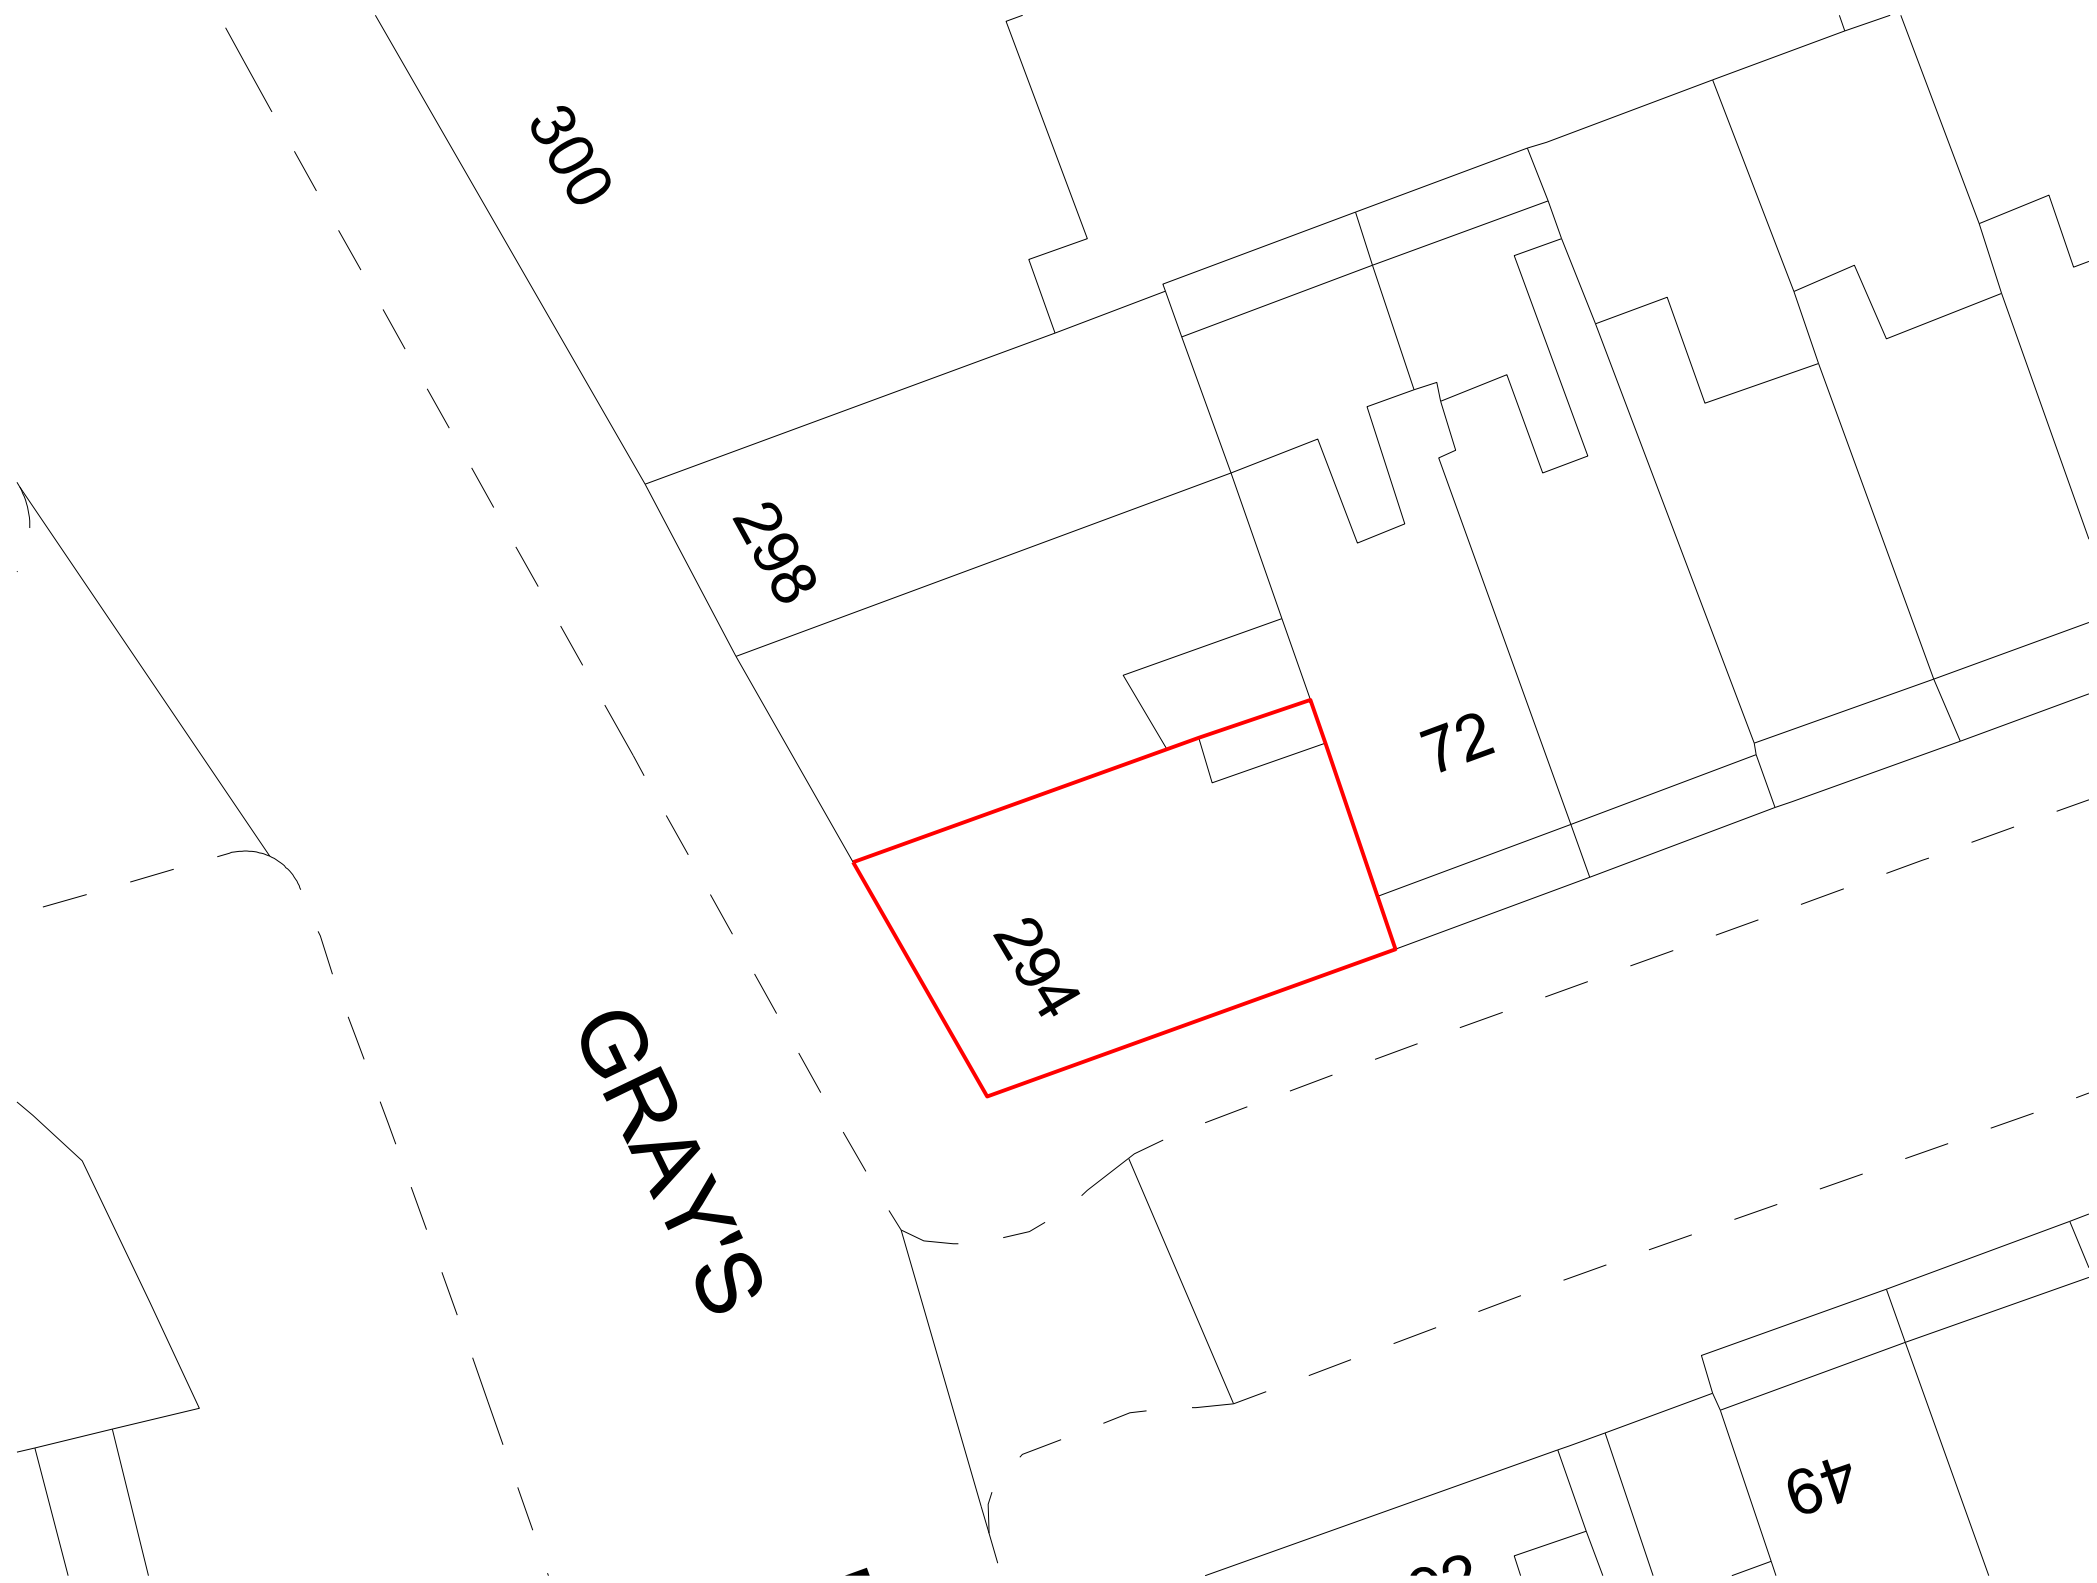

Rev. A 18.01.22 Issued to Planning



41-42 FOLEY STREET
LONDON
W1W 7TS

T: +44 (0)20 7253 2526
eM: info@chmrp.co.uk

Project		
GRAYS INN ROAD		
Status		
PLANNING		
Drawing		
BLOCK PLAN		
Drwg No :	Scale :	Date :
332_ 00_100	1:1250@A3	17.01.22