



SITE LOCATION

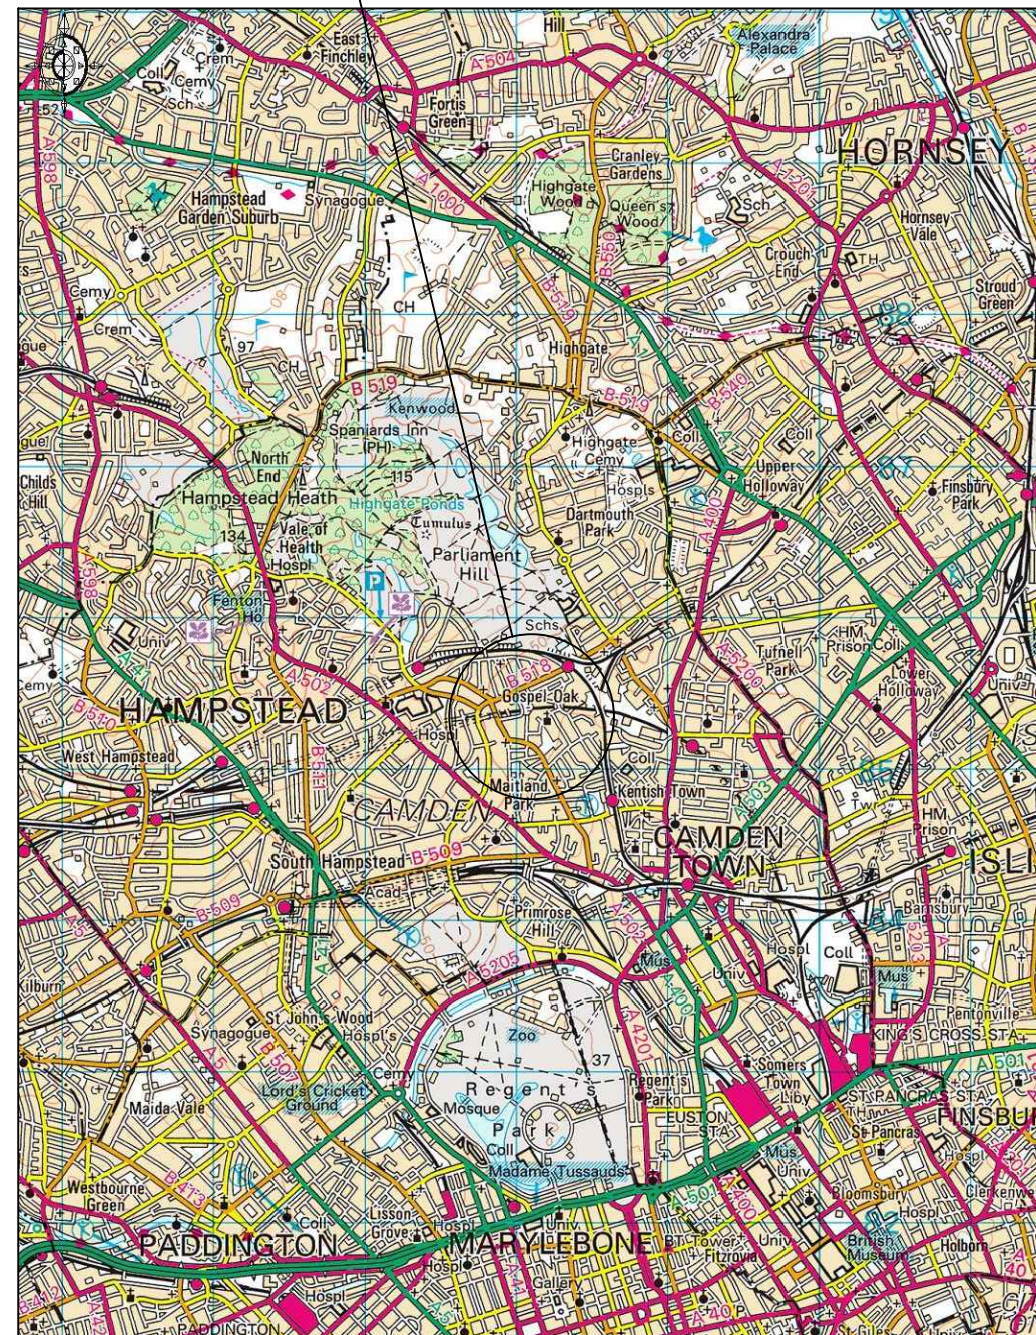

Ordnance Survey 1:50000
 Shire Consulting. License number: 0100023487
 Controller of her majesty's stationery office© Crown copyright

EQUIPMENT LOCATION

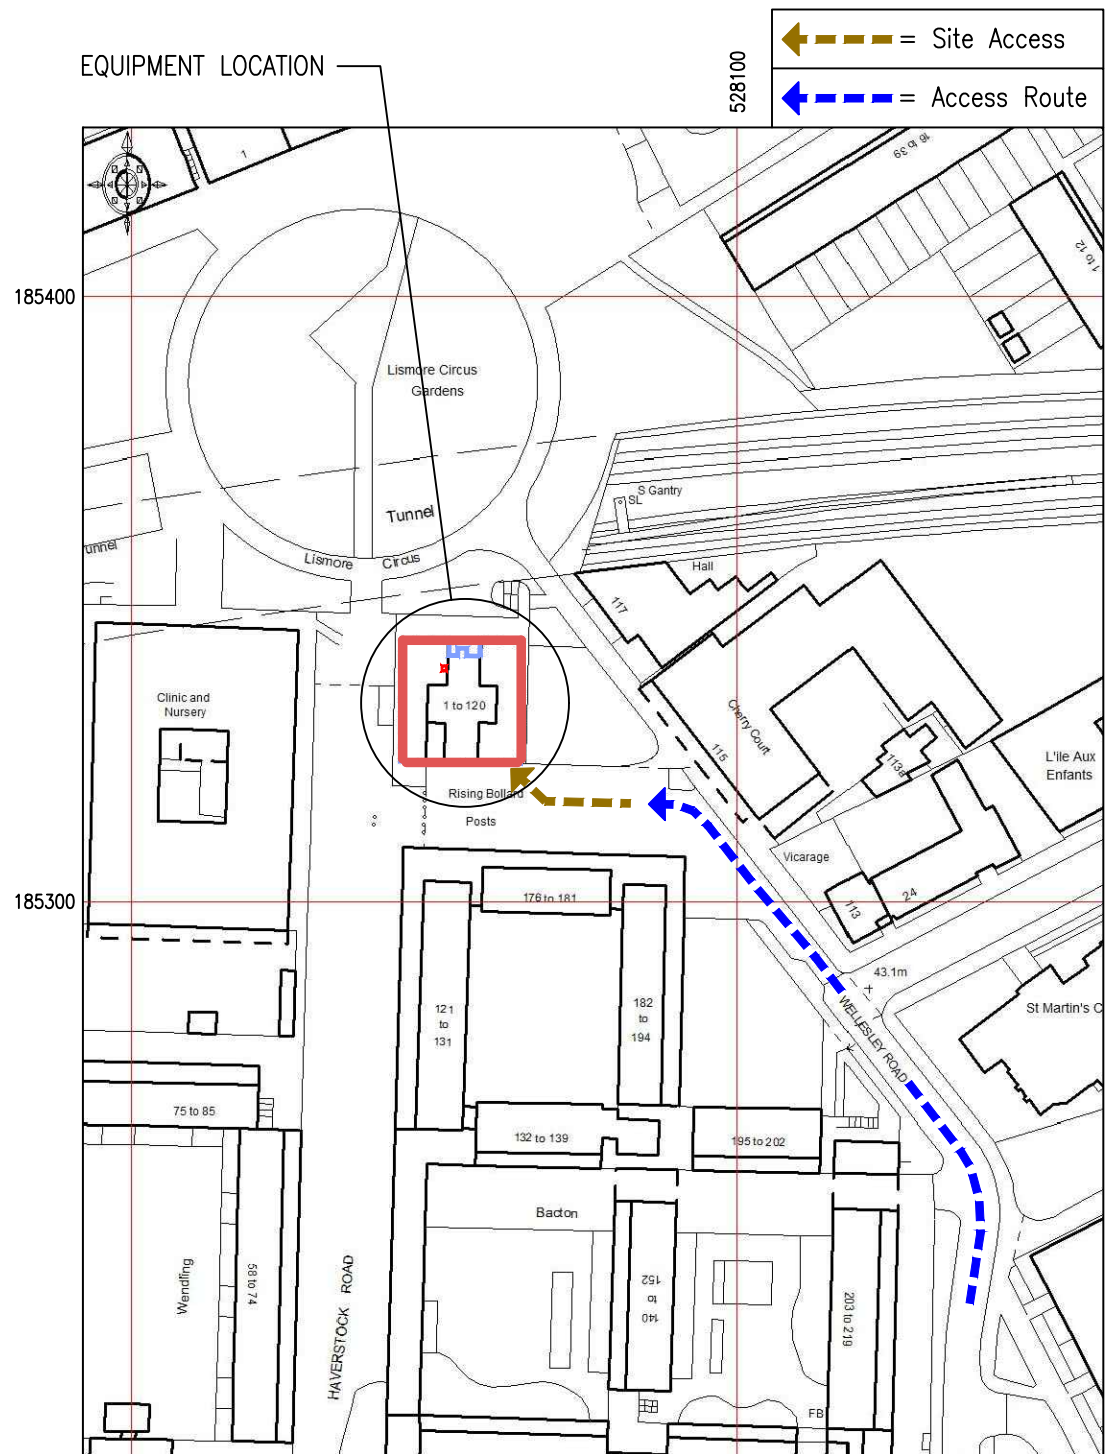

SITE LOCATION MAP
 SCALE: 1:1250

SITE COORDINATES – NGR 528078, 185331
 SITE ADDRESS – HAVERSTOCK ROAD,
 LISMORE CIRCUS, LONDON, NW5 4PX

- GENERAL NOTES
- 1) ALL DIMENSIONS IN MILLIMETRES UNLESS STATED OTHERWISE
 - 2) DRAWING IN ACCORDANCE WITH THE STANDARDS REFERENCED IN BS8888: 2000
 - 3) THIS DRAWING TO BE READ IN CONJUNCTION WITH Drg. No's 200, 300, 400, 500, 501, 900, 901 & 902



Iss	Revision	Date	Drn	App
B	Project No. BCT COMMENTS ACTIONED	18.11.21	SG	CT
A	Project No. BCT FIRST ISSUE	04.08.21	SH	CT

© This drawing is the property of NLN and may not be reproduced or disclosed to a third party in any form without written permission



Site Name: BACTON TOWER
 Site Ref: BCT
 Scale: AS SHOWN
 Date: 04.08.21 Drn: SH
 Site Address:
 BACTON TOWER
 HAVERSTOCK ROAD
 LISMORE CIRCUS
 LONDON, NW5 4PX

Drawing Title:
 SITE LOCATION MAPS

Drawing No. A3_BCT_100	App. CT
---------------------------	------------