


EXISTING  
ROOF  
1:100

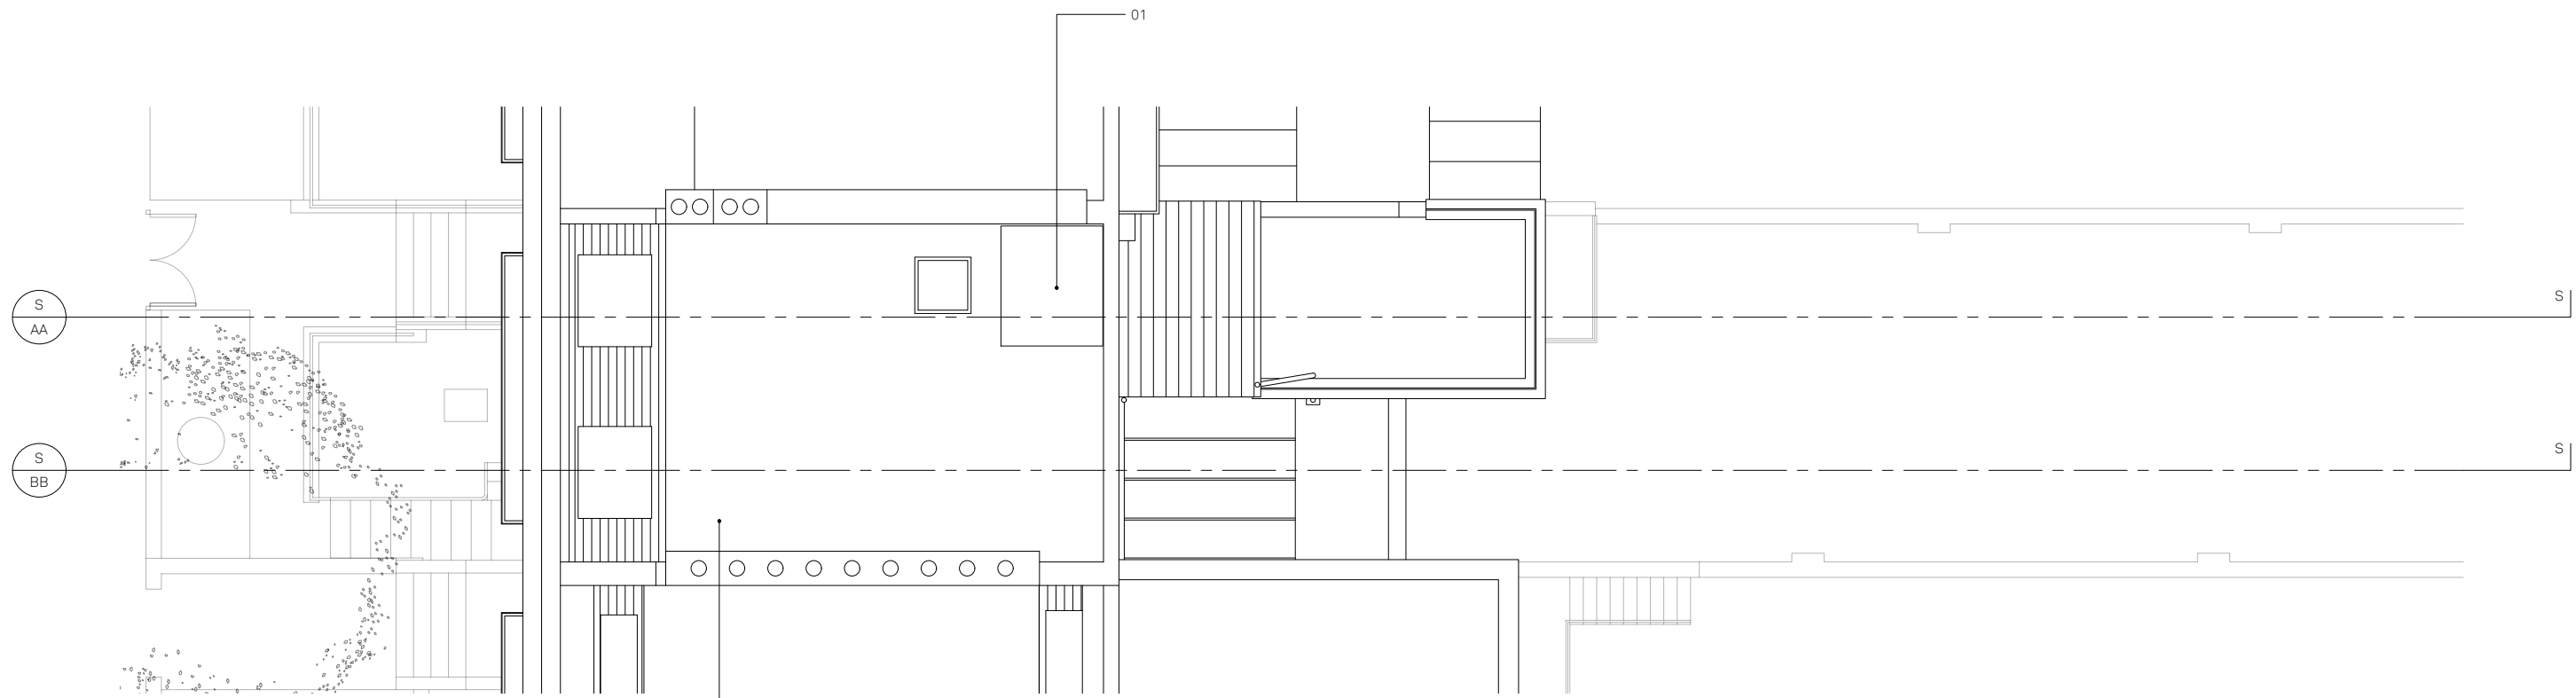

PROPOSED  
ROOF  
1:100

- 1. NEW ROOFLIGHT ABOVE BATHROOM
- 2. NEW SINGLE PLY MEMBRANE ROOFING

21/01/22 AS/BR PLANNING - first issue  
REV DATE DRAWN/CHK DESCRIPTION

68 ALBERT STREET  
GA104 rev- EX PR ROOF

21059\_LISTED BUILDING CONSENT\_Published 24/01/22



Scale 1:100 @ A3



North

Do not scale for construction. Use figured dimensions only. All discrepancies to be verified with architect prior to ordering or construction/execution. Confirm all setting out with architect prior to construction. Drawing to be read in conjunction with all other documents. Copyright Architecture for London.

Architecture for London  
3-5 Bleeding Heart Yard  
London EC1N 8SJ  
020 3637 4236  
architectureforlondon.com

**Architecture  
for London.**