



EXISTING SECTION AA

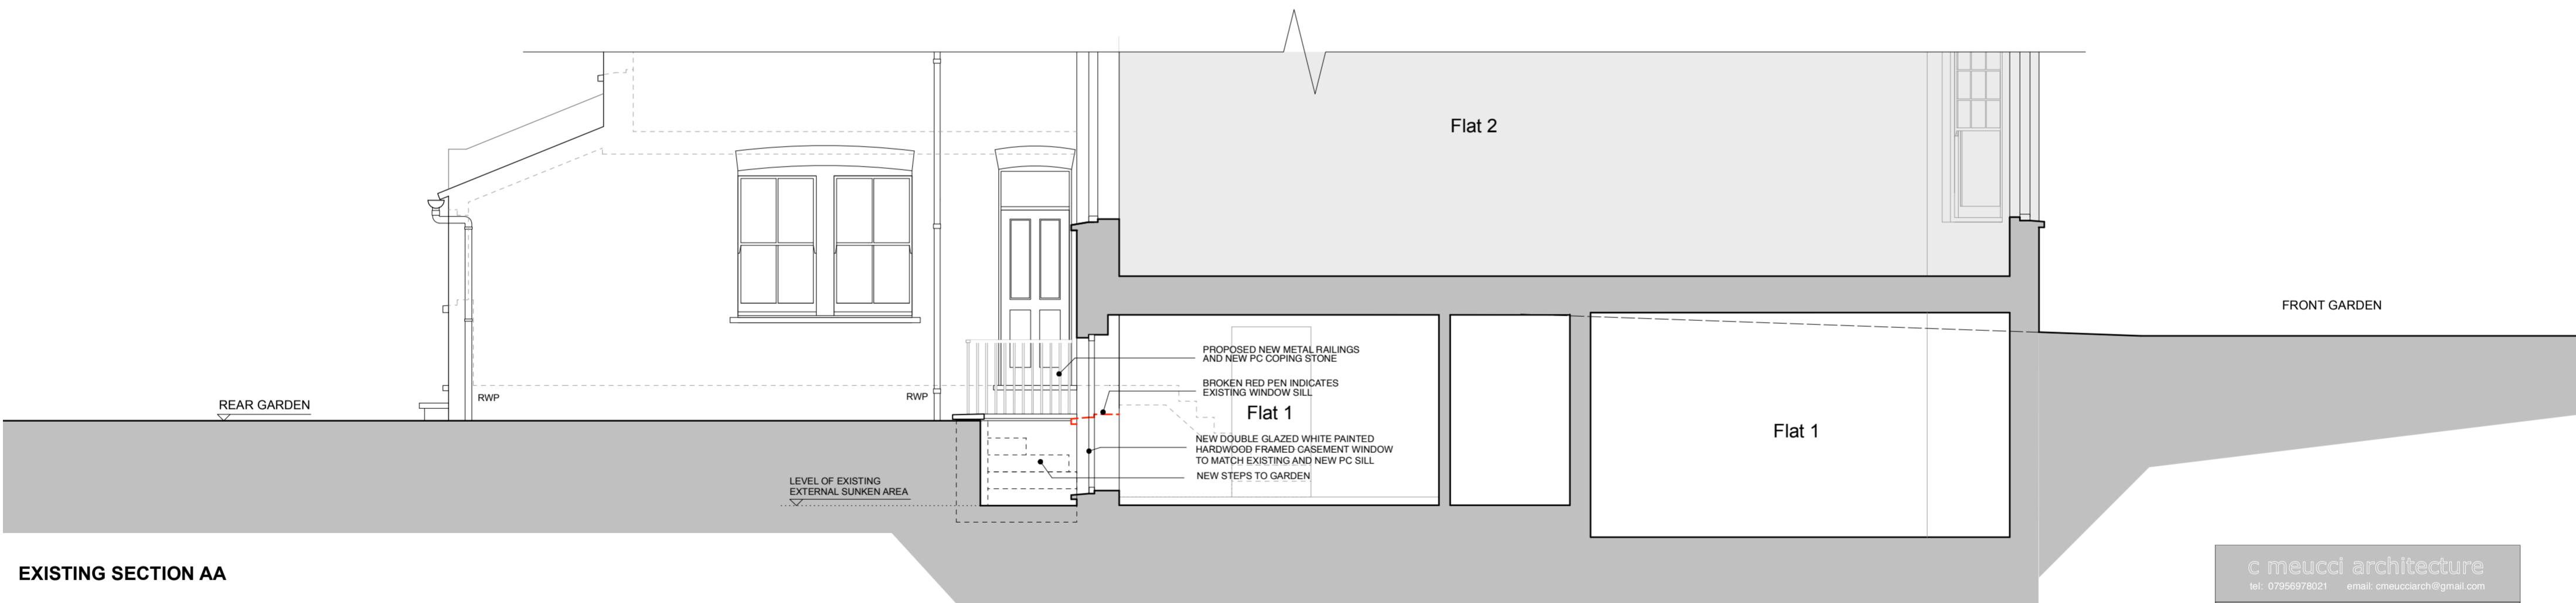

EXISTING SECTION AA

Notes:

- DO NOT SCALE
- SUBJECT TO ALL STATUTORY CONSENTS
- THIS DRAWING IS FOR PLANNING PURPOSES. ALL DIMENSIONS AND RELEVANT INFORMATION TO BE CHECKED ON SITE PRIOR TO CONSTRUCTION. ANY DISCREPANCY MUST BE NOTIFIED PRIOR TO THE COMMENCEMENT OF THE WORKS. THE DRAWING MAY ONLY BE USED FOR THE ADDRESS SHOWN AND MAY NOT BE COPIED WITHOUT PERMISSION. COPYRIGHT C MEUCCI. ©

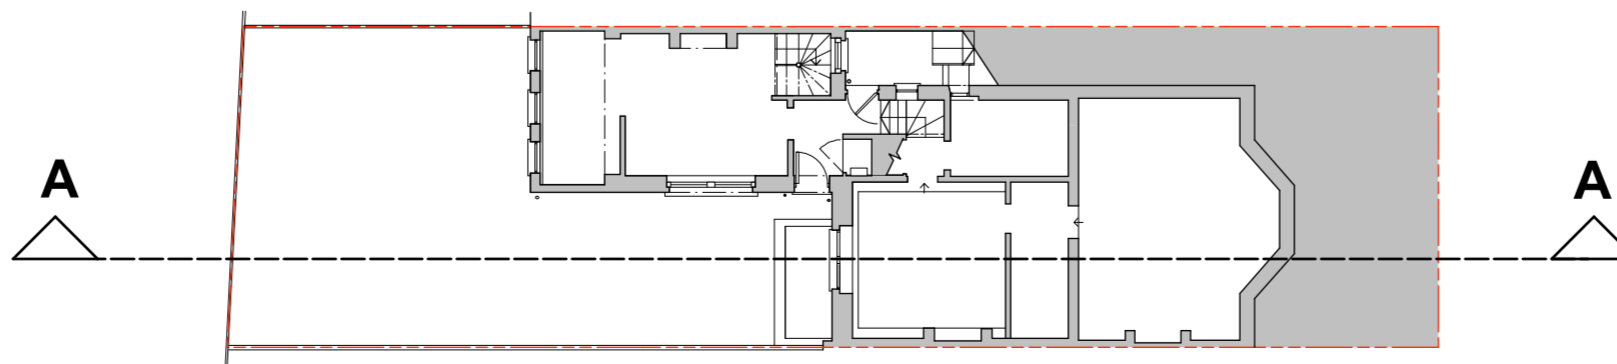

--- BOUNDARY LINE

c meucci architecture tel: 07956978021 email: cmeucciarch@gmail.com		
Status	Planning	
Client	Ms Mendez-Ashbee	
Project	Flat 1 29 Croftdown Road NW5 1EL	
Title	EXISTING & PROPOSED SECTION AA	
Drawn	Date:	Scale (at A2)
	04/01/2022	1:50
Drawing No	Rev No	
100/PL103	-	
Rev.	Date.	