


Notes:
 -DO NOT SCALE
 -SUBJECT TO ALL STATUTORY CONSENTS
 -THIS DRAWING IS FOR PLANNING PURPOSES. ALL DIMENSIONS AND RELEVANT INFORMATION TO BE CHECKED ON SITE PRIOR TO CONSTRUCTION. ANY DISCREPANCY MUST BE NOTIFIED PRIOR TO THE COMMENCEMENT OF THE WORKS. THE DRAWING MAY ONLY BE USED FOR THE ADDRESS SHOWN AND MAY NOT BE COPIED WITHOUT PERMISSION. COPYRIGHT C MEUCCI. ©


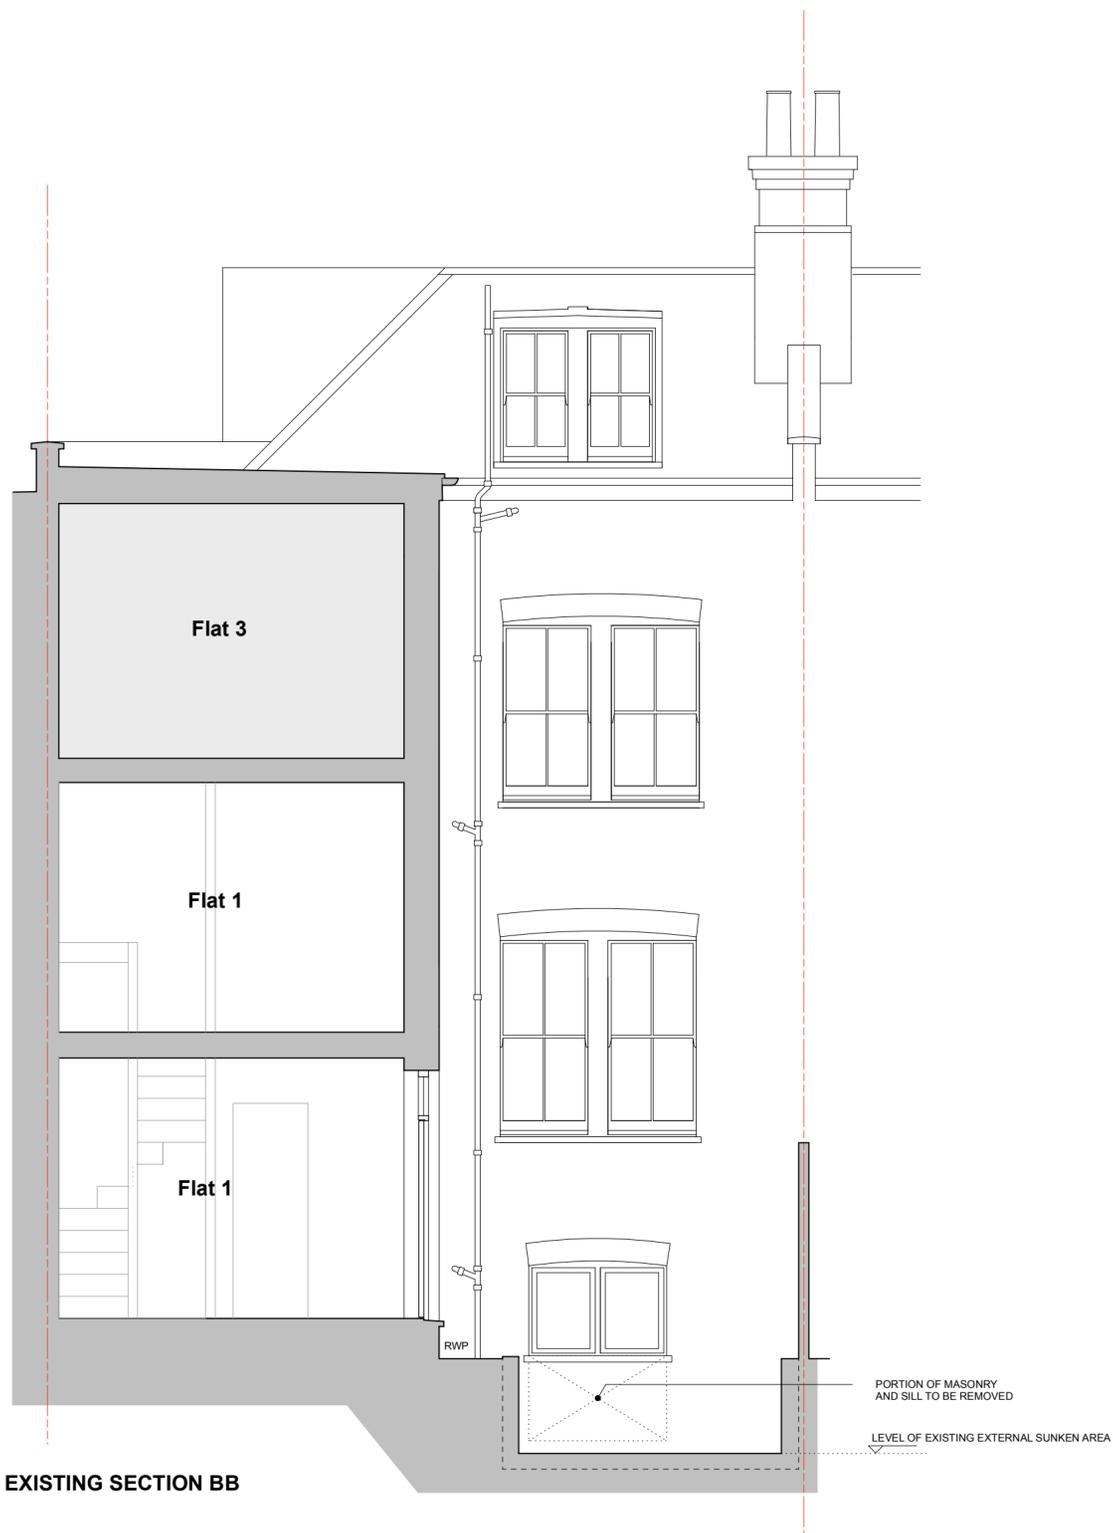


EXISTING SECTION BB



PROPOSED SECTION BB

--- BOUNDARY LINE

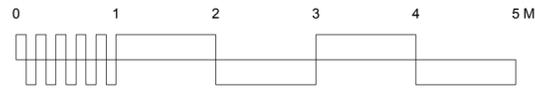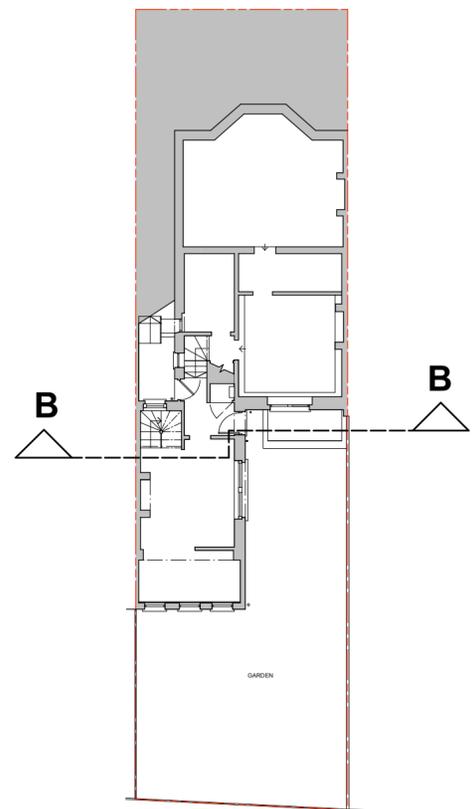

c meucci architecture tel: 07956978021 email: cmeucciarch@gmail.com	
Status	Planning
Client	Ms Mendez-Ashbee
Project	Flat 1 29 Croftdown Road NW5 1EL
Title	EXISTING & PROPOSED SECTION BB
Drawn	Date: 04/01/2022 Scale (at A2) 1:50
Drawing No	Rev No
100/PL104	-
Rev.	Date.