



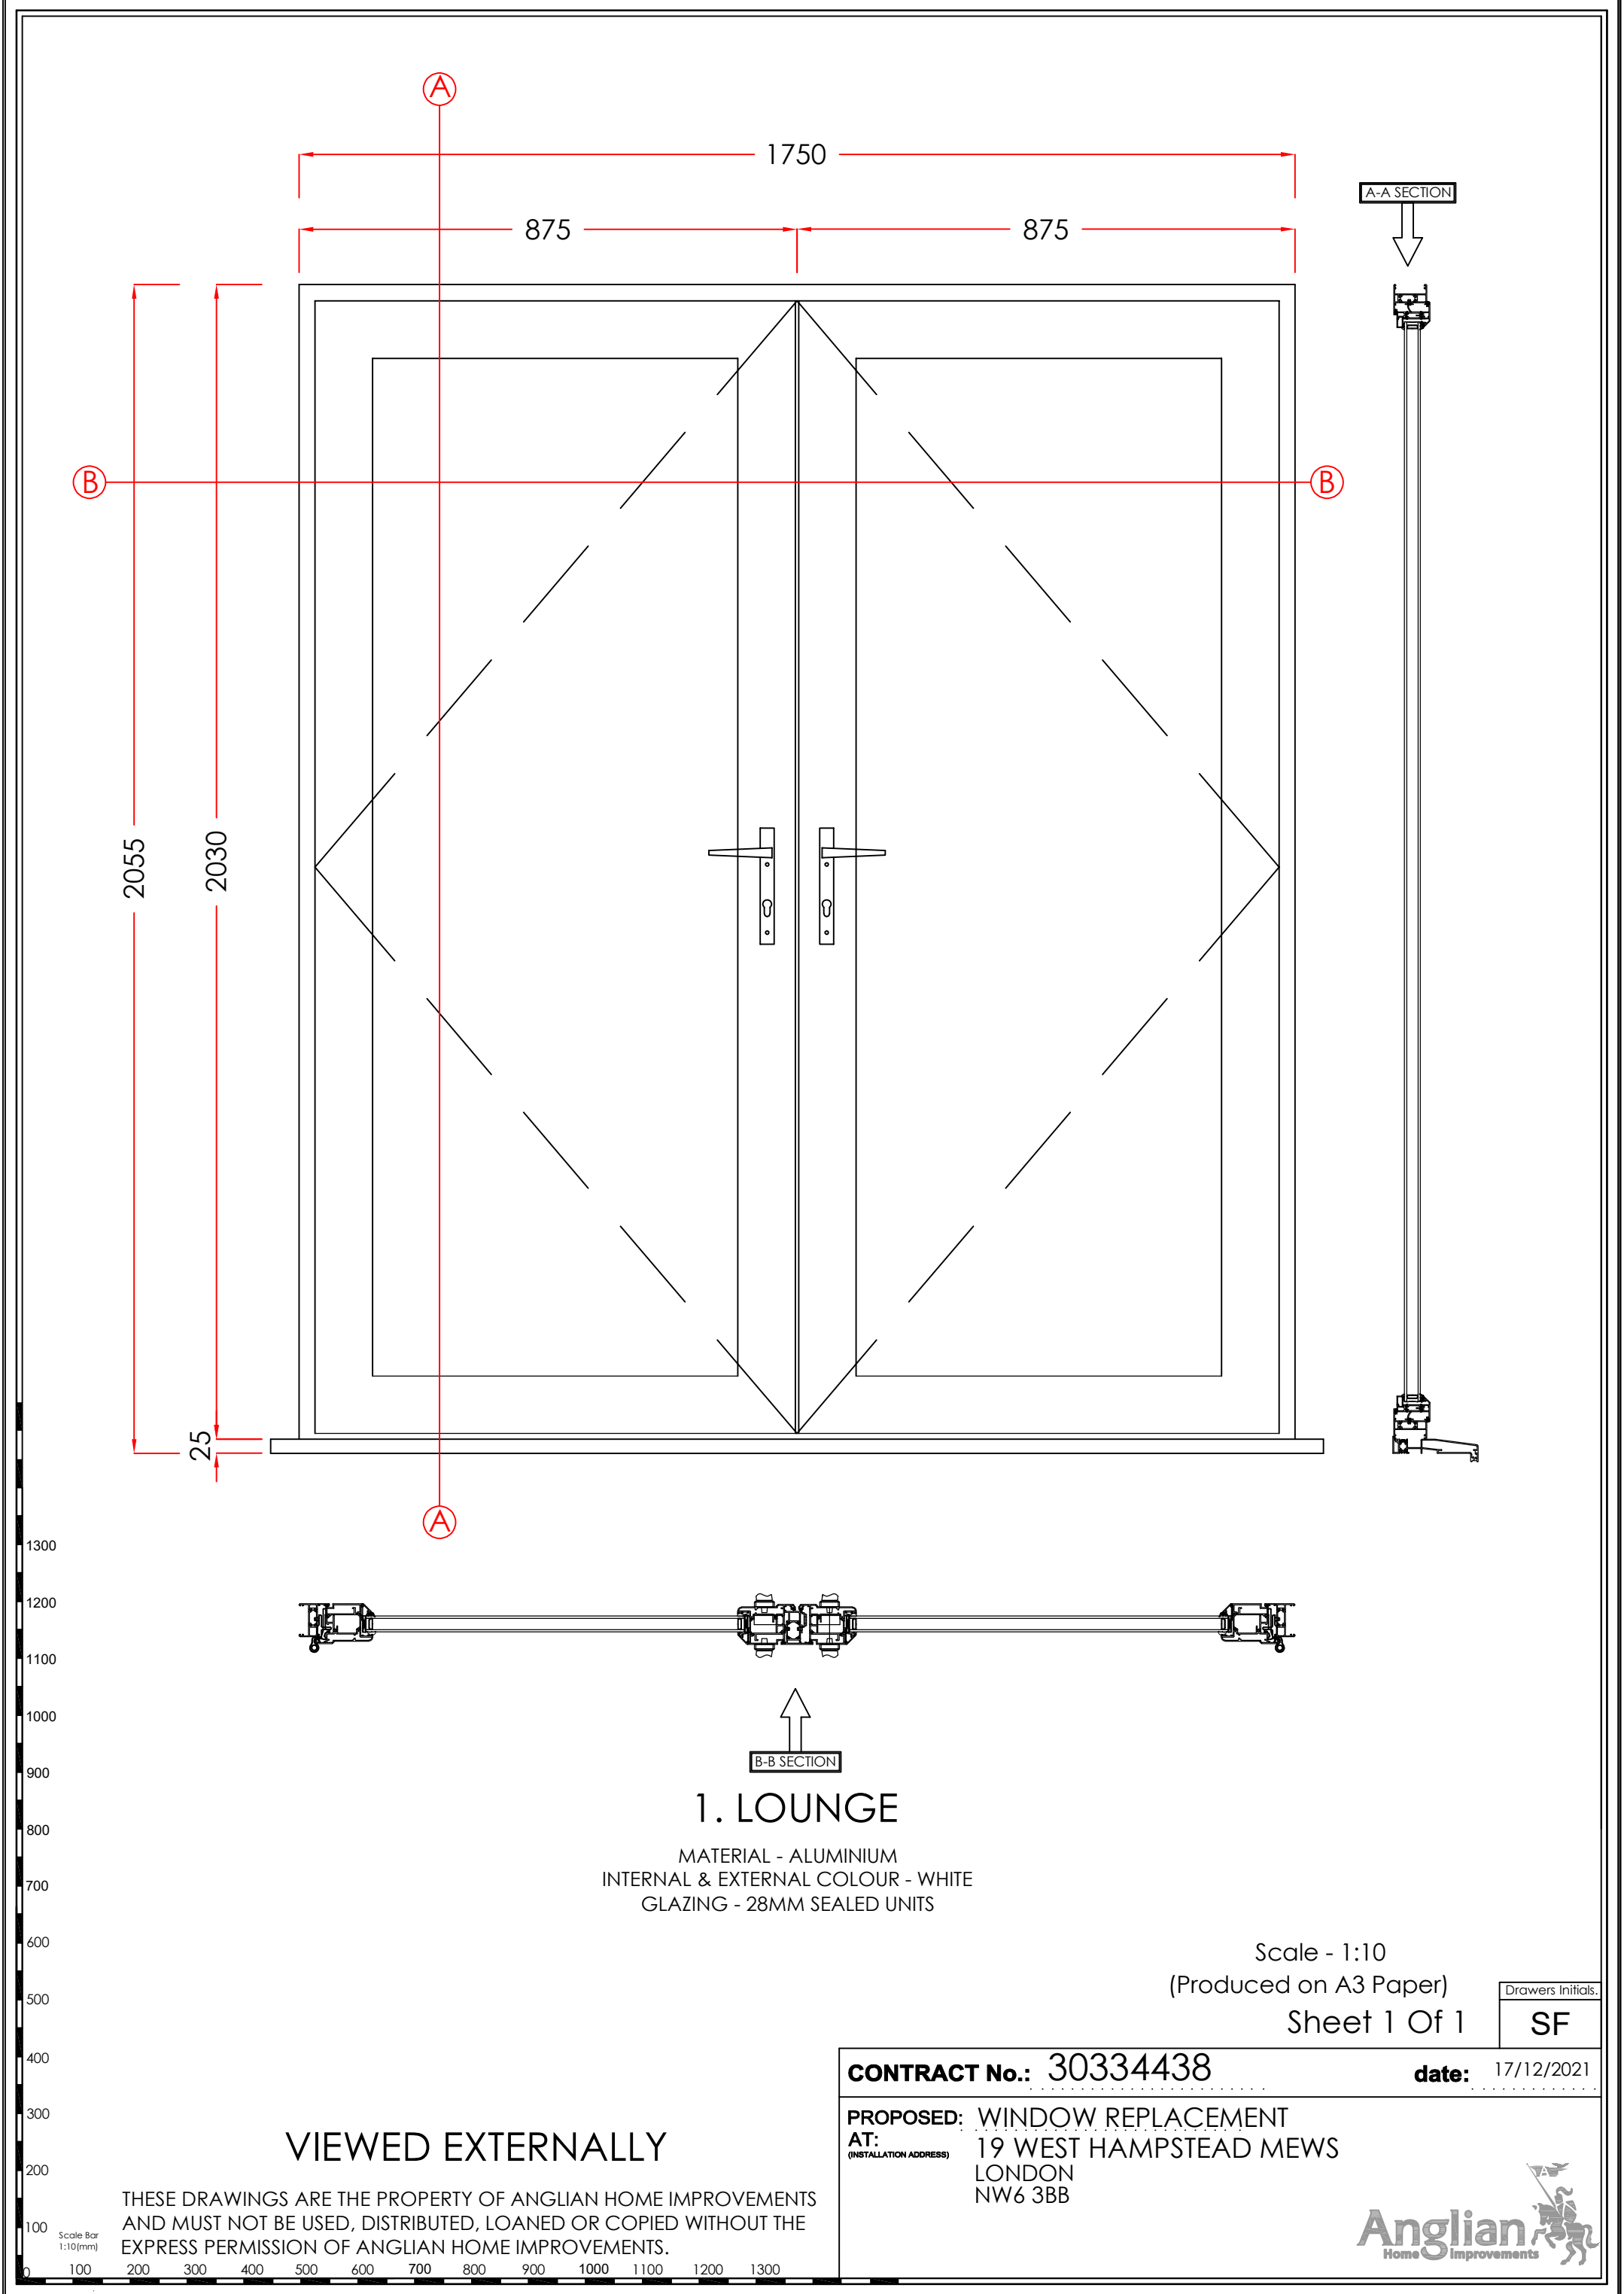

A-A SECTION

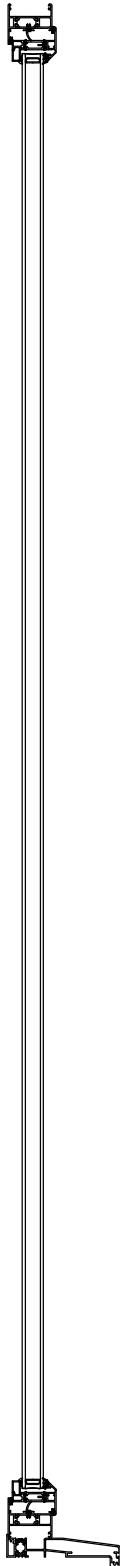

B-B SECTION



1. LOUNGE

MATERIAL - ALUMINIUM
INTERNAL & EXTERNAL COLOUR - WHITE
GLAZING - 28MM SEALED UNITS

Scale - 1:10
(Produced on A3 Paper)
Sheet 1 Of 1

Drawers Initials.

SF

CONTRACT No.: 30334438

date: 17/12/2021

PROPOSED: WINDOW REPLACEMENT
AT: 19 WEST HAMPSTEAD MEWS
(INSTALLATION ADDRESS) LONDON
NW6 3BB

VIEWED EXTERNALLY

THESE DRAWINGS ARE THE PROPERTY OF ANGLIAN HOME IMPROVEMENTS
AND MUST NOT BE USED, DISTRIBUTED, LOANED OR COPIED WITHOUT THE
EXPRESS PERMISSION OF ANGLIAN HOME IMPROVEMENTS.



Scale Bar
1:10(mm)

0 100 200 300 400 500 600 700 800 900 1000 1100 1200 1300