




Roof Plan

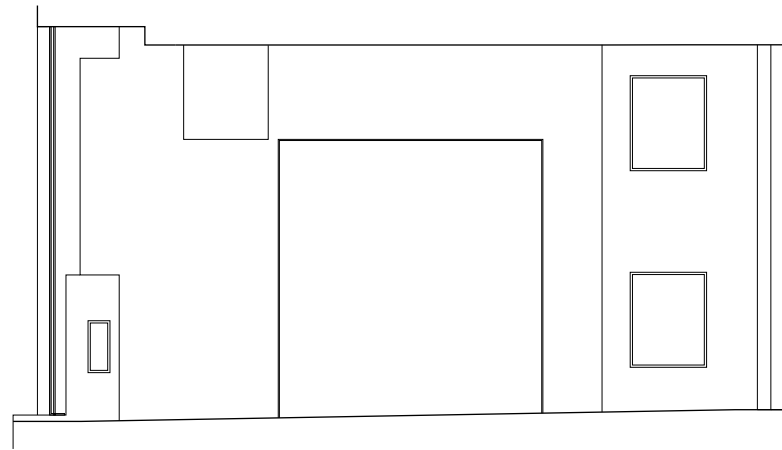

3rd Floor Plan

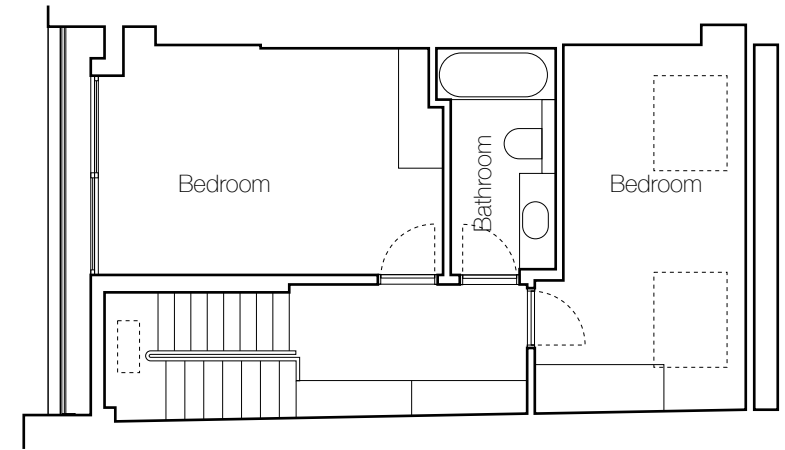

Rear Elevation

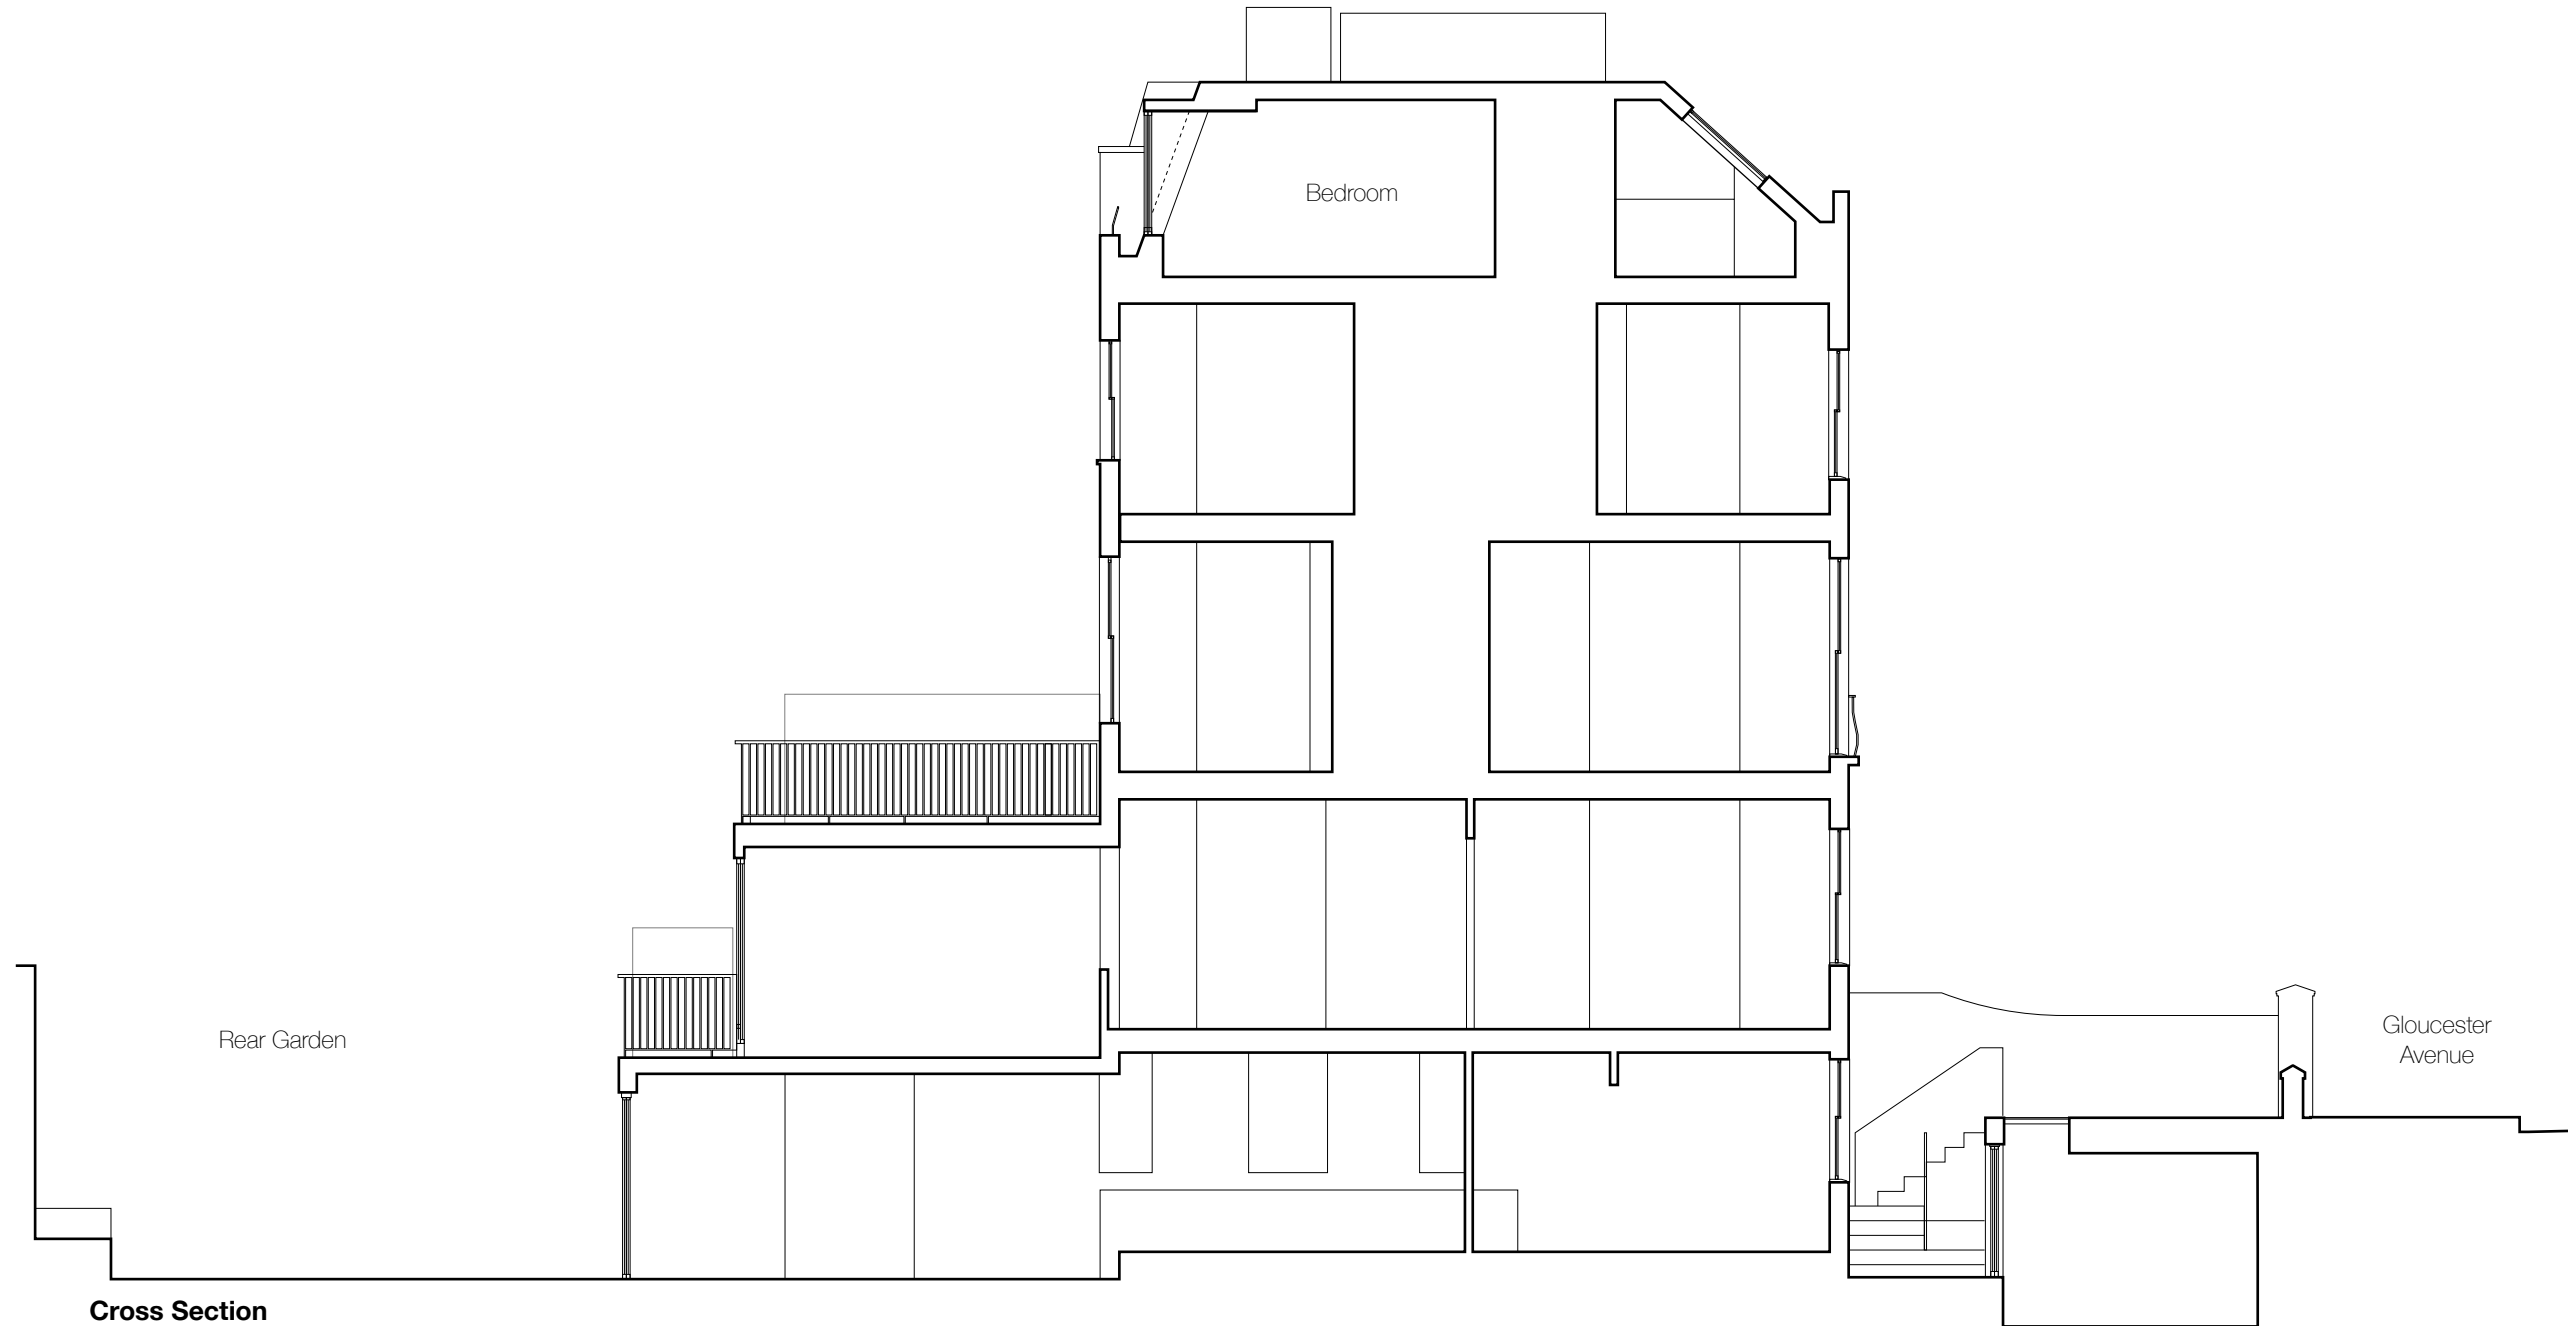

Cross Section

0 1 2 3 4 5 6m

