


THIS DRAWING IS BASED ON DIMENSIONAL SURVEY INFORMATION PROVIDED BY OTHERS. THE CLIENT CANNOT ACCEPT RESPONSIBILITY FOR THE ACCURACY OF THIS SURVEY INFORMATION.

THIS DRAWING SHOULD BE READ IN CONJUNCTION WITH ALL RELEVANT DRAWINGS, SPECIFICATIONS AND SCHEDULES.


REPORT ANY DISCREPANCIES, CONFLICTS, ERRORS OR OMISSIONS TO AND SEEK DIRECTIONS BEFORE PROCEEDING.

CONFIRM ALL DIMENSIONS AND LEVELS ON SITE PRIOR TO COMMENCING WORK.

DRAWING ILLUSTRATES DESIGN INTENT ONLY. CONTRACTOR TO PRODUCE SHOP DRAWINGS FOR DESIGNER APPROVAL IF REQUIRED. CONSTRUCTION ISSUE DRAWINGS MUST BE CONTRACTOR'S OWN.

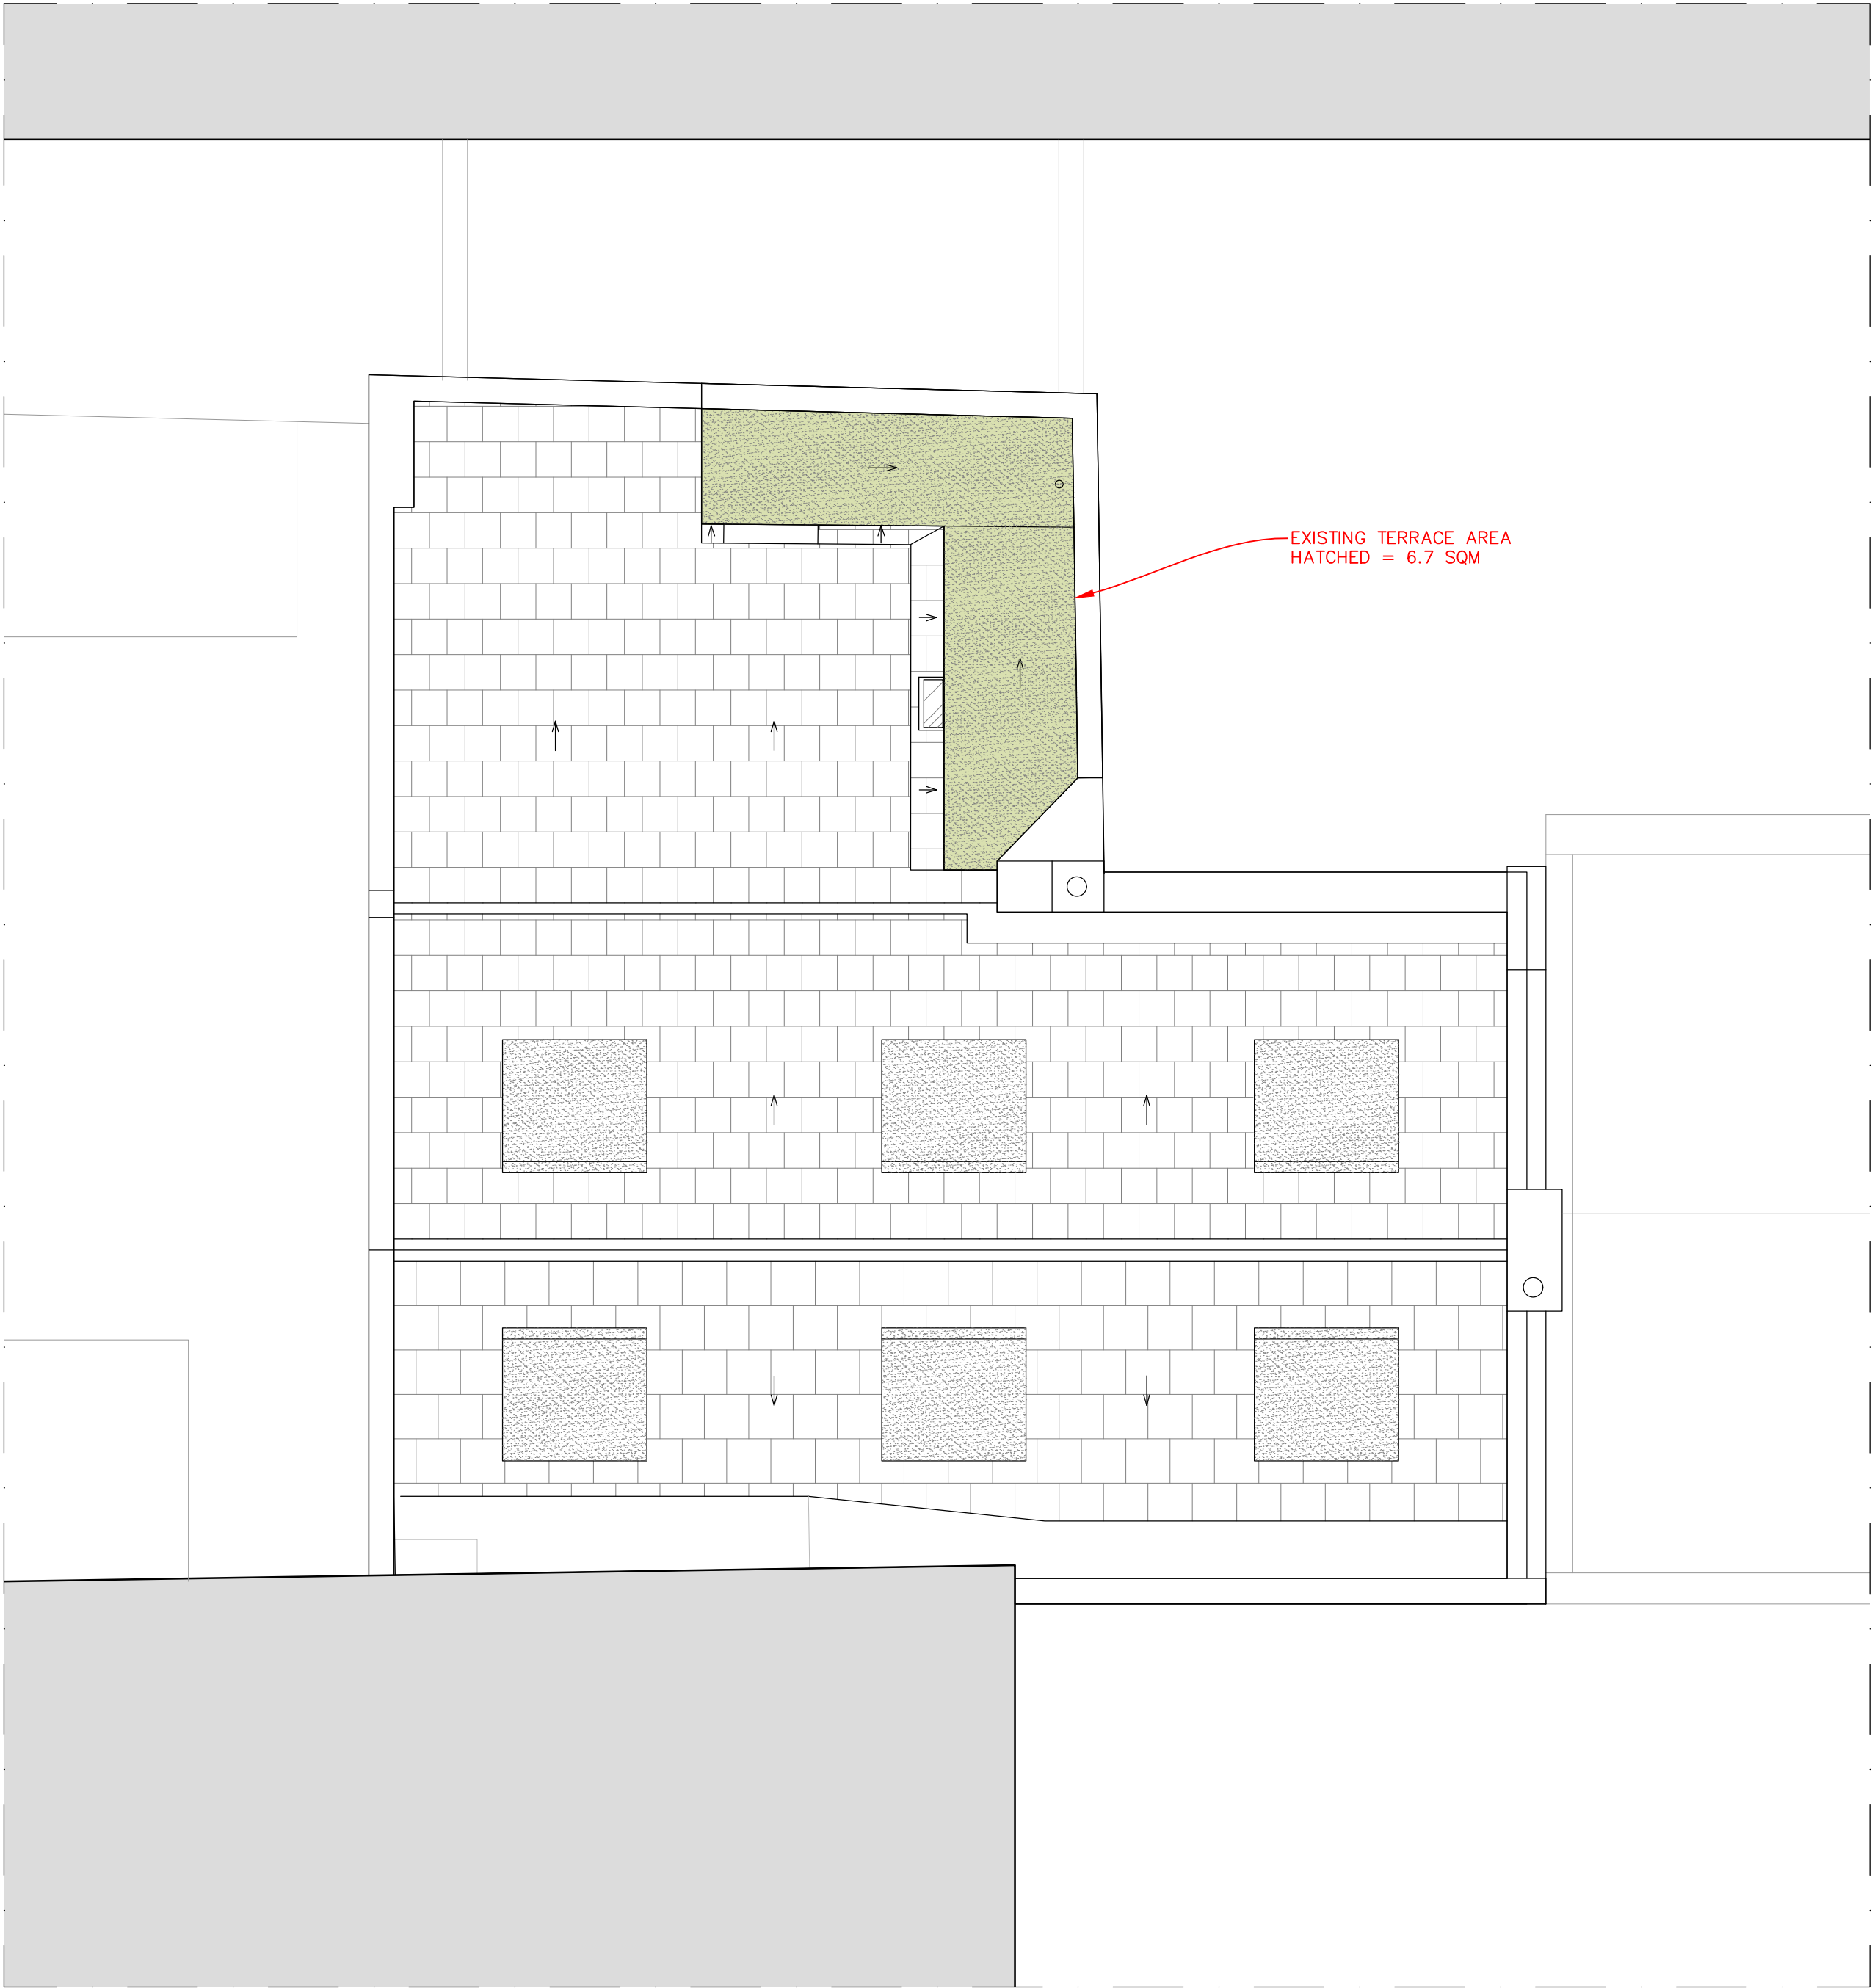

01  
SK-100  
EXISTING - ROOF LEVEL GENERAL ARRANGEMENT

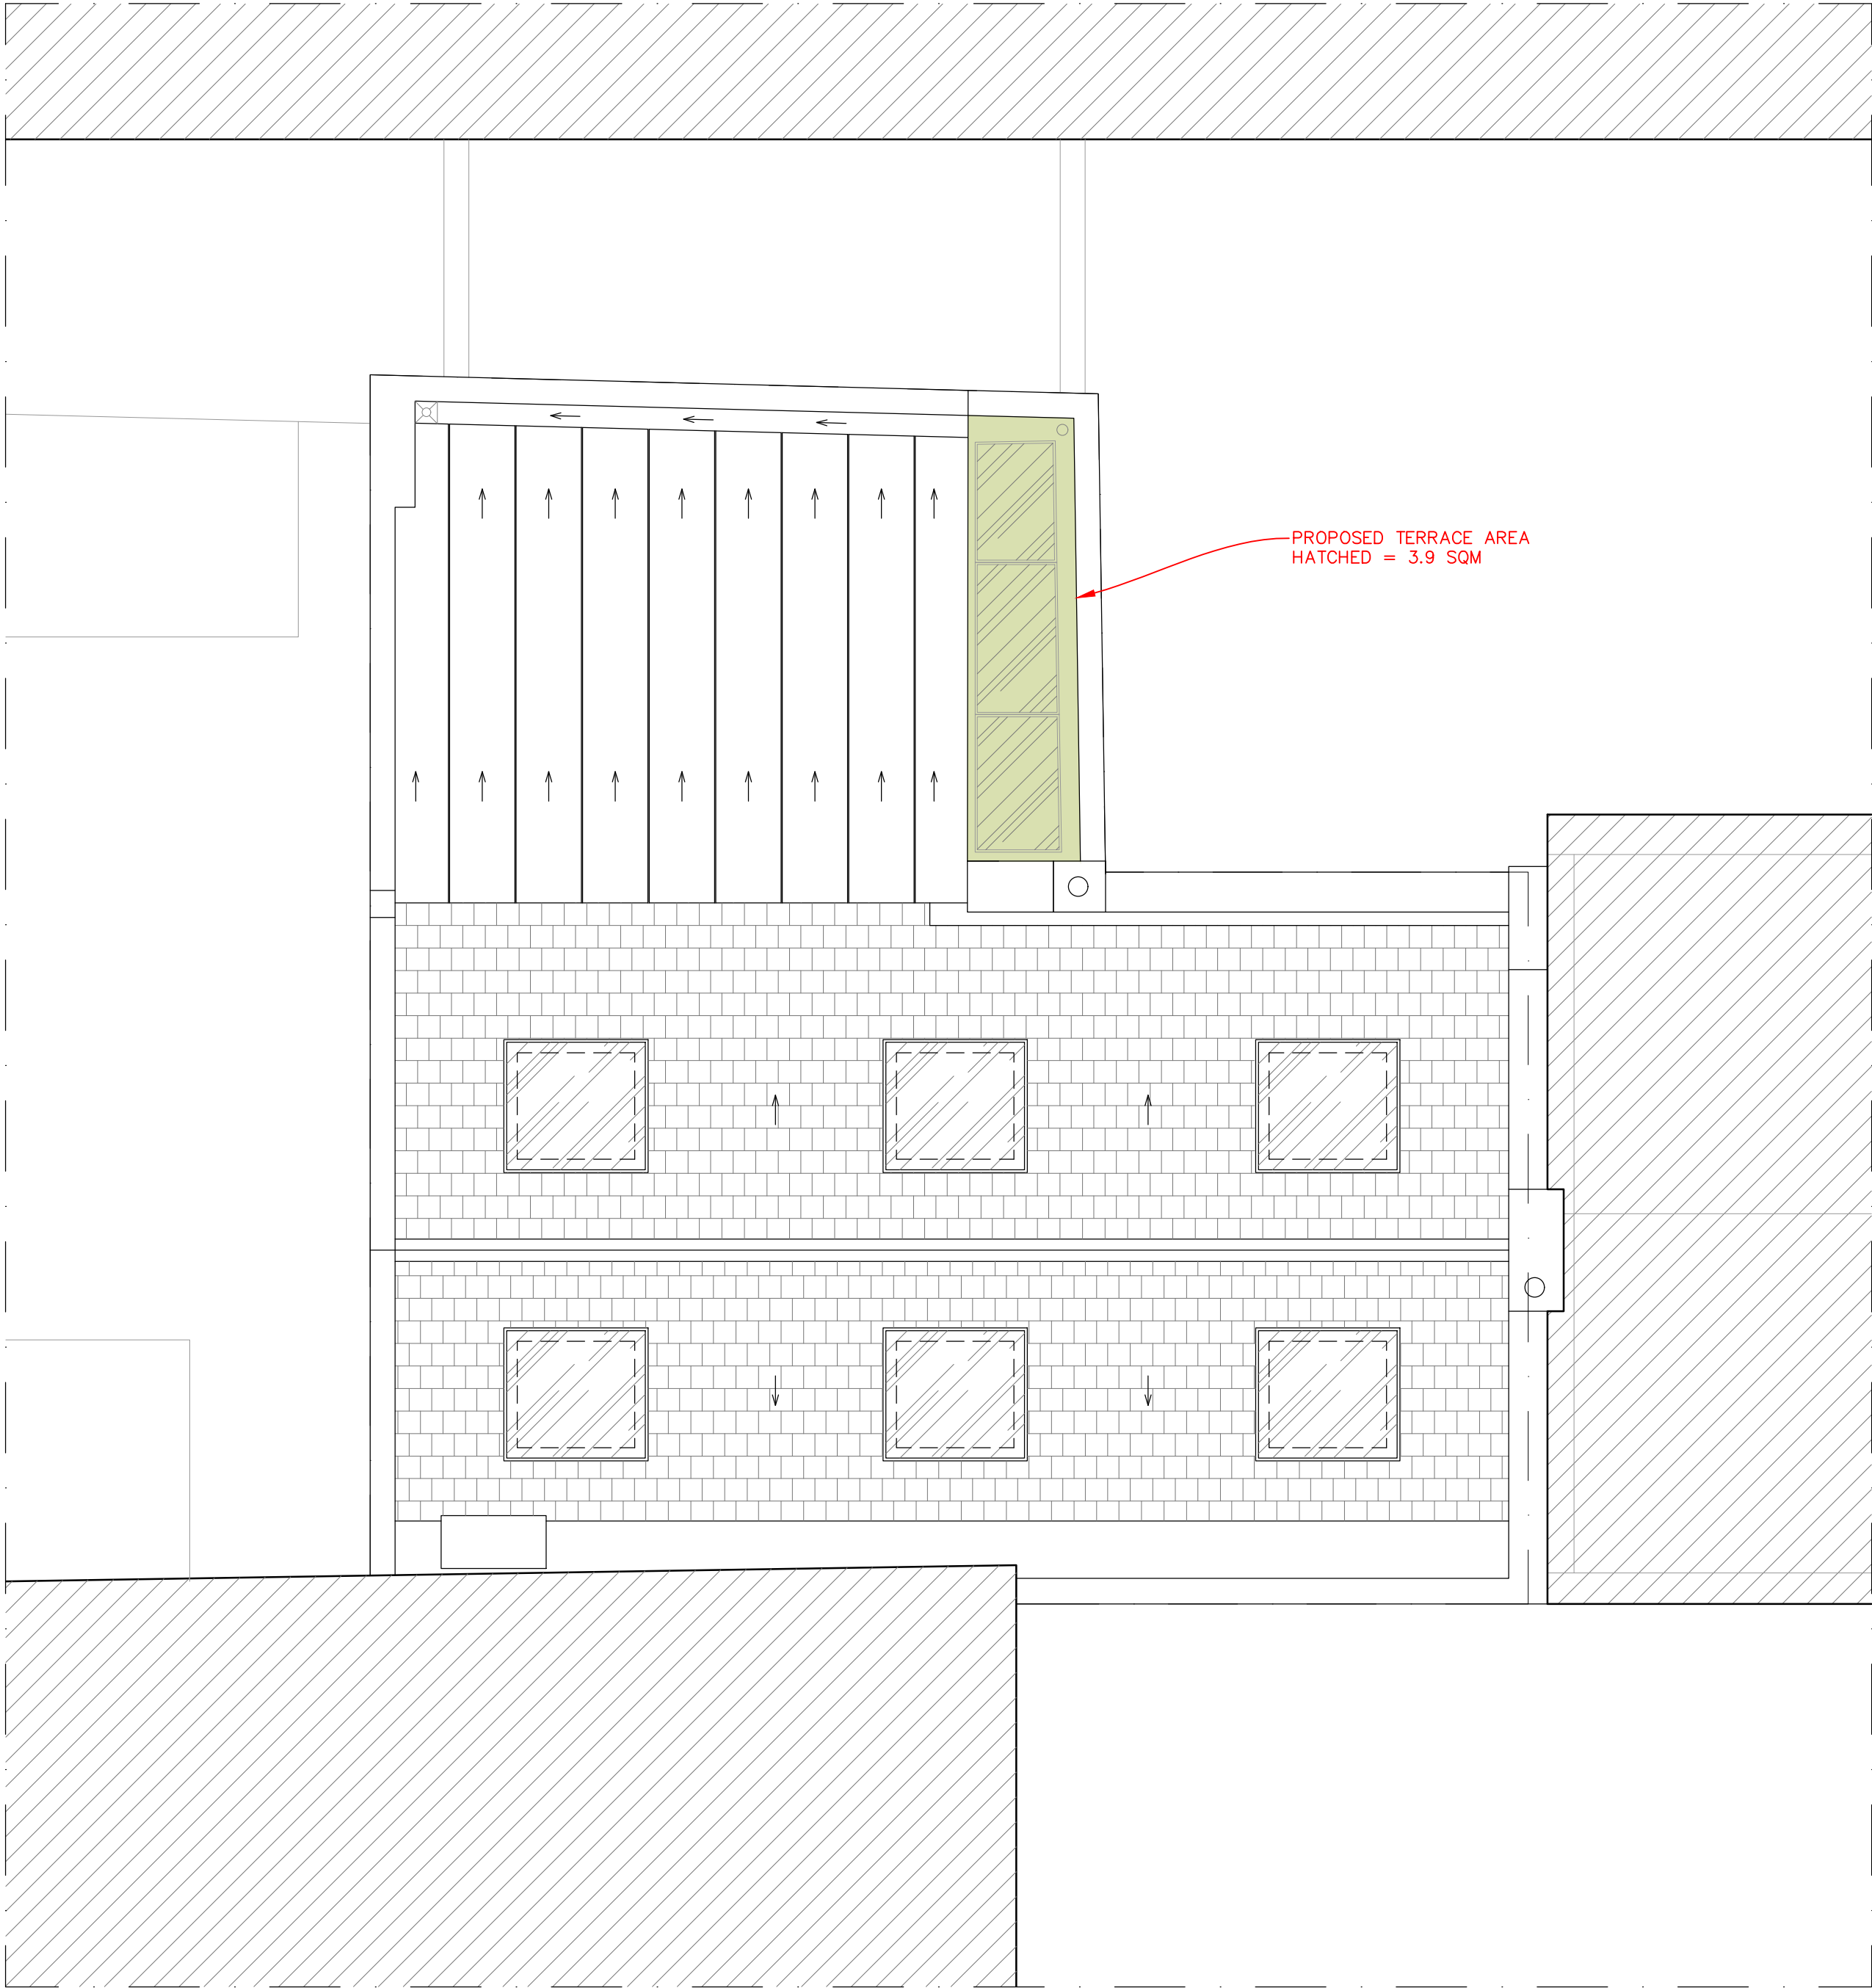

02  
SK-100  
PROPOSED - ROOF LEVEL GENERAL ARRANGEMENT

REV: P01    ISSUED FOR INFORMATION    24.01.2022

18 GRAFTON MEWS  
CAMDEN  
LONDON  
W1T 5JG

EXISTING & PROPOSED  
ROOF TERRACE  
COMPARISON SKETCH


JOB: 18 GRAFTON MEWS, W1T 5JG


FOR: JORDAN DESIGN LTD

AT: 18 GRAFTON MEWS, W1T 5JG


DATE: 24.01.2022    DWG NO: SK-100

SCALE: 1:50 @ A1    JOB: RYE-0174

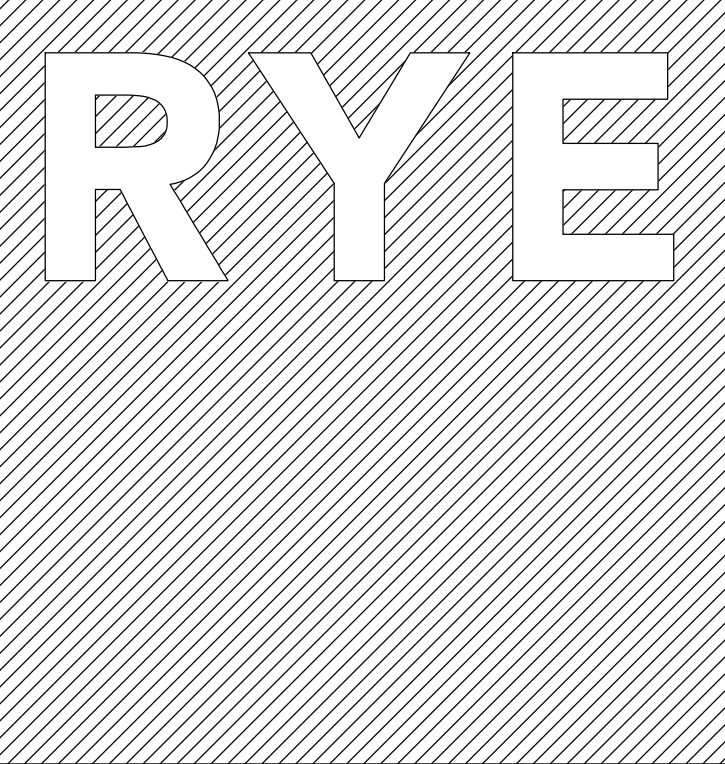


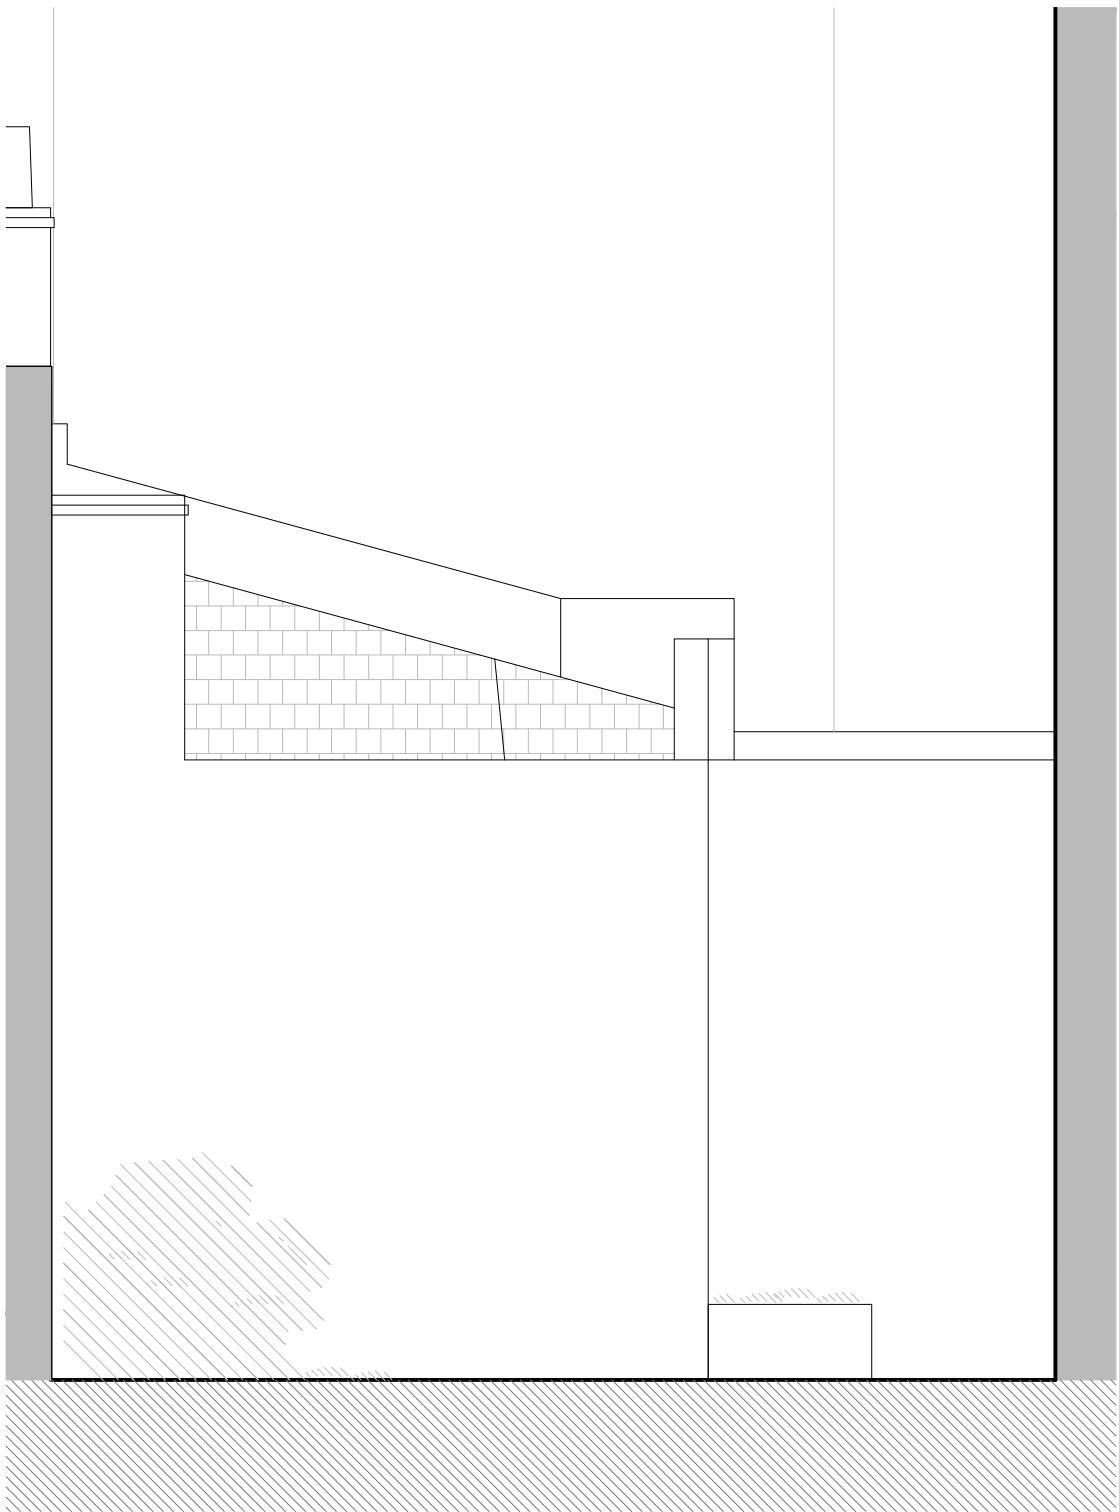

Existing Elevation F

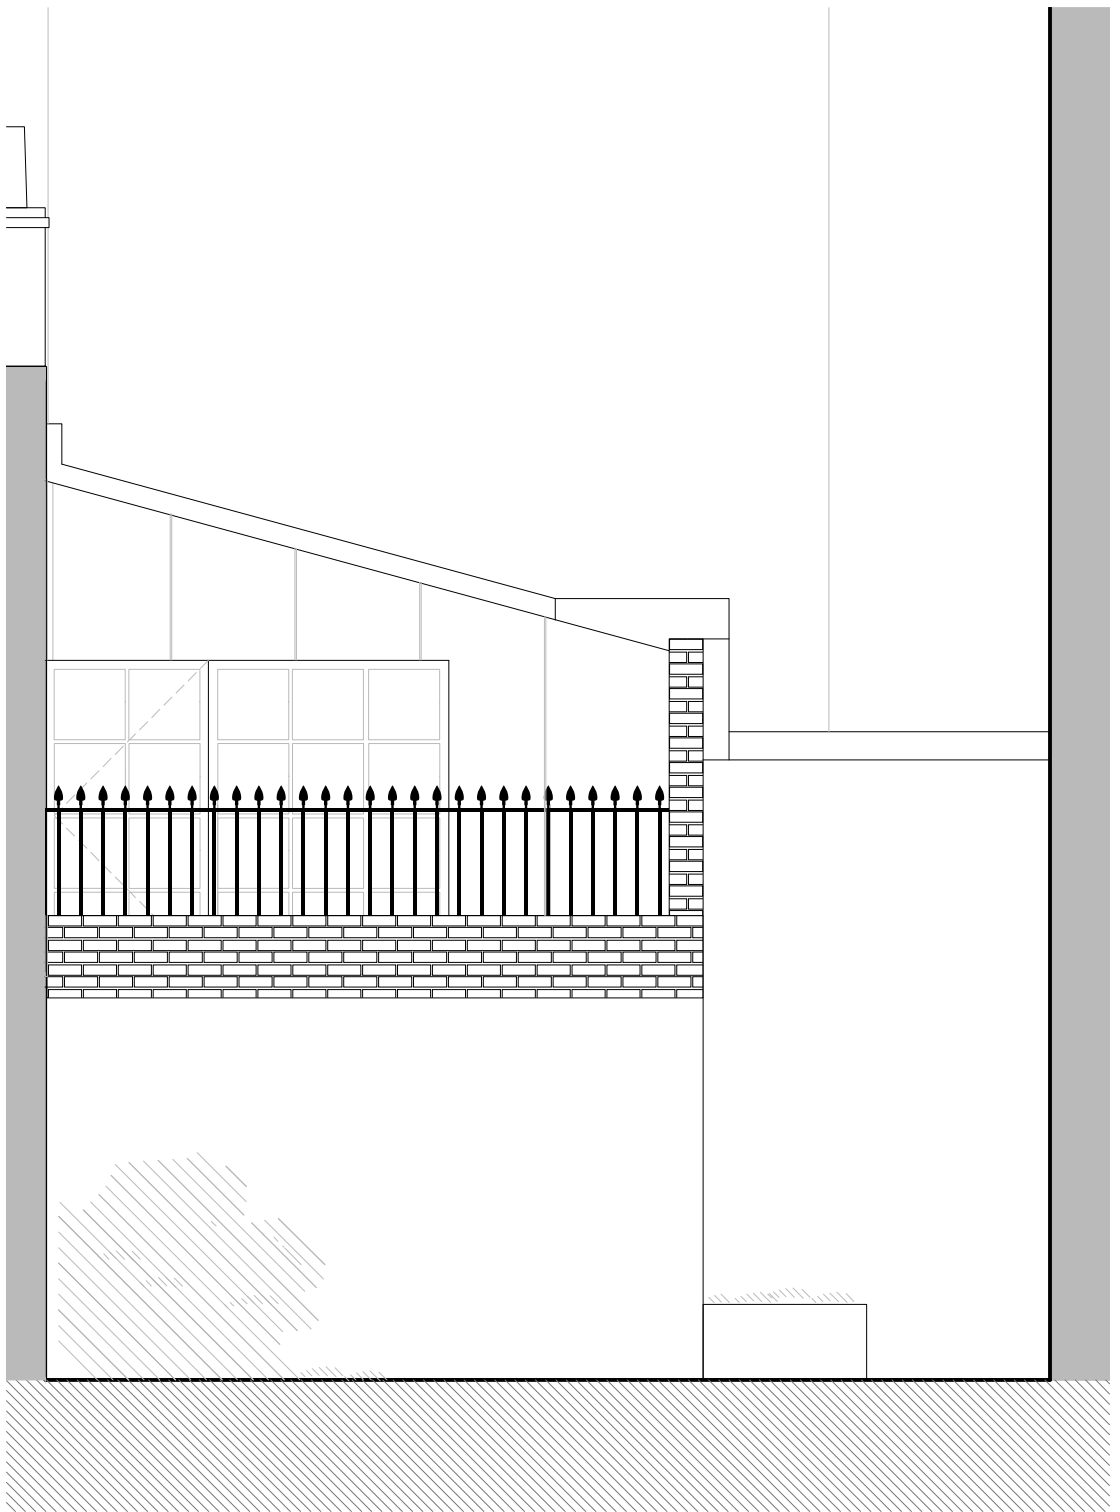

Proposed Elevation F

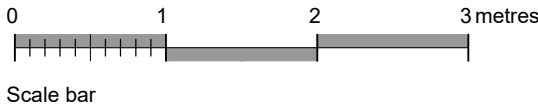

Note:

This is an architectural survey for planning and costing purposes to an accuracy of 3%

Owing to inaccessibility, the following items have been shown indicatively: neighbouring buildings, parapet gable angles, chimneys, roof and wall build-ups, joist spacing, internal timber trusses and skylights, opening frames, rainwater goods, protruding copings, and chimney details.

JORDAN



Ideas. Created

Jordan Design Ltd.,  
18 Grafton Mews,  
London,  
W1T 5JG,  
T: +44(0)20 76364000  
www.jordandesign.co.uk

Do not scale from this drawing, use figured dimensions only.  
This drawing is copyright and shall not be reproduced nor used for any other purpose without the written permission of the designer.  
Any queries arising from this drawing are to be referred to the designer.

Unless otherwise specified dimensions are in millimetres

CLIENT: Jordan Design Ltd	
PROJECT: 18 Grafton Mews Refurbishment	
DATE:	
TITLE: EXISTING / PROPOSED ELEVATION F (SOUTH)	
MATERIAL: N/A	
FINISH: N/A	
DWG NO. E-07 - E&P ELEVATION F-SOUTH	
REVISION: E	
SHEET: 1 OF 9	DATE: 24/01/2022
DRAWN BY: SC	REVIEWED BY: XX
SCALE: 1:50 @ A3	

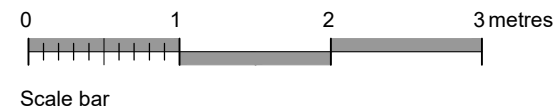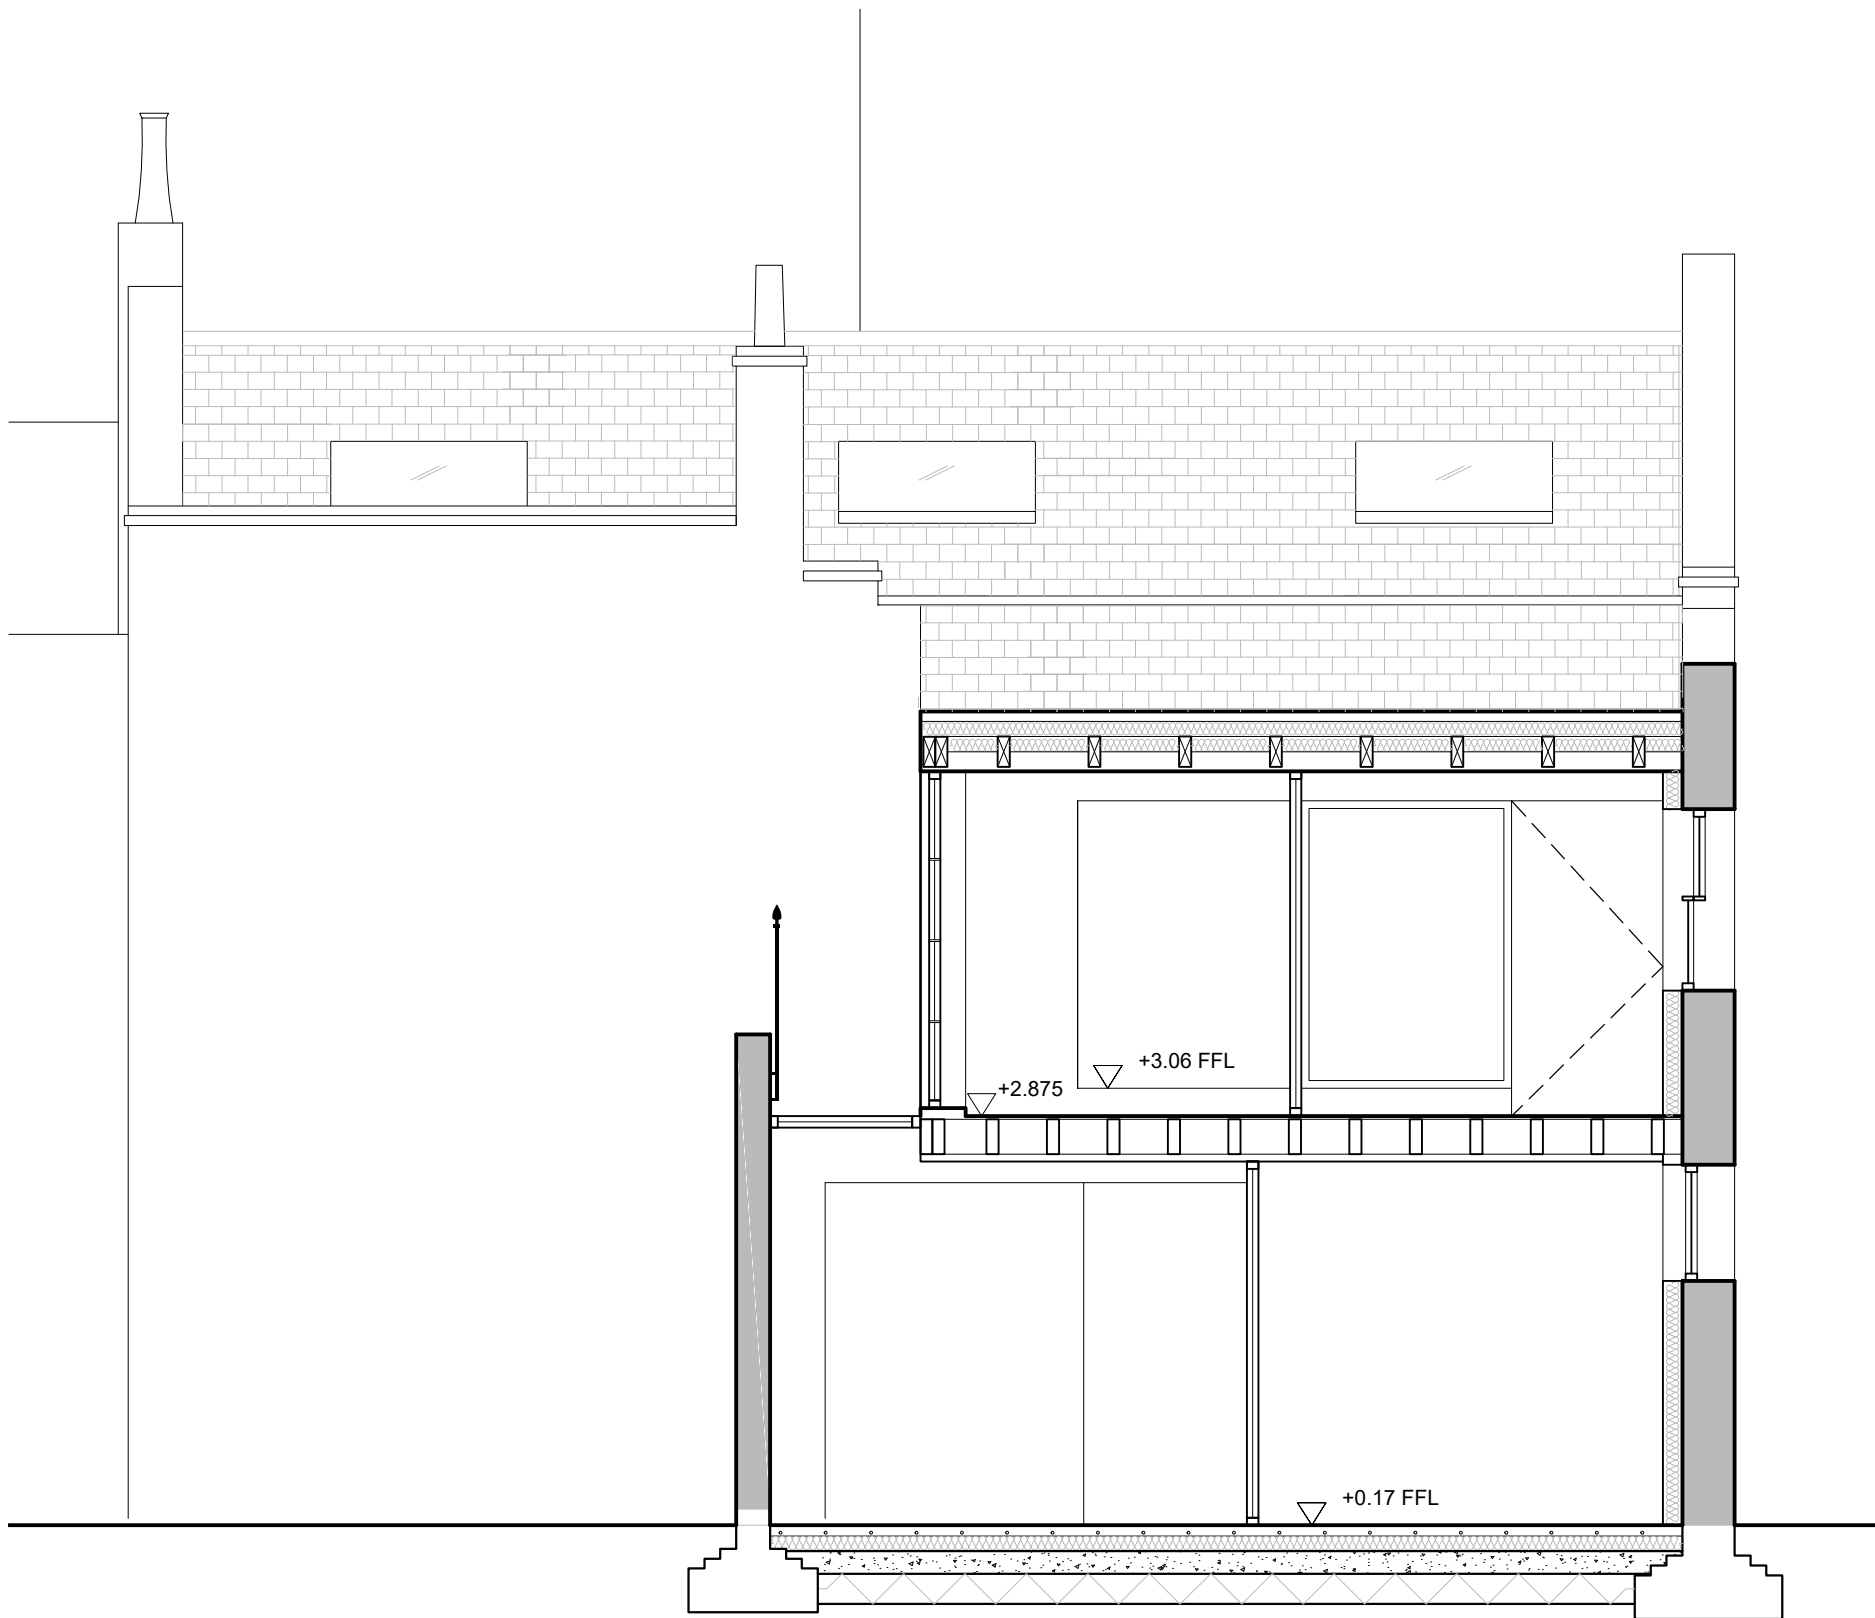

Note:  
Not for construction

JORDAN

Ideas. Created

Jordan Design Ltd.,  
18 Grafton Mews,  
London,  
W1T 5JG,  
T: +44(0)20 76364000  
www.jordandesign.co.uk


Do not scale from this drawing, use figured dimensions only.

This drawing is copyright and shall not be reproduced nor used for any other purpose without the written permission of the designer.

Any queries arising from this drawing are to be referred to the designer.

Unless otherwise specified dimensions are in millimeters.

CLIENT: Jordan Design Ltd		
PROJECT: 18 Grafton Mews Refurbishment		
LINE:		
TITLE:		
PROPOSED SECTION D		
MATERIAL: N/A		
FINISH: N/A		
DWG NO: P-05-SEC D	REVISION: E	
SHEET: 1 OF 1	DATE: 24/01/2022	SCALE: 1:50 @A3
DRAWN BY: SC	REVIEWED BY: JK	

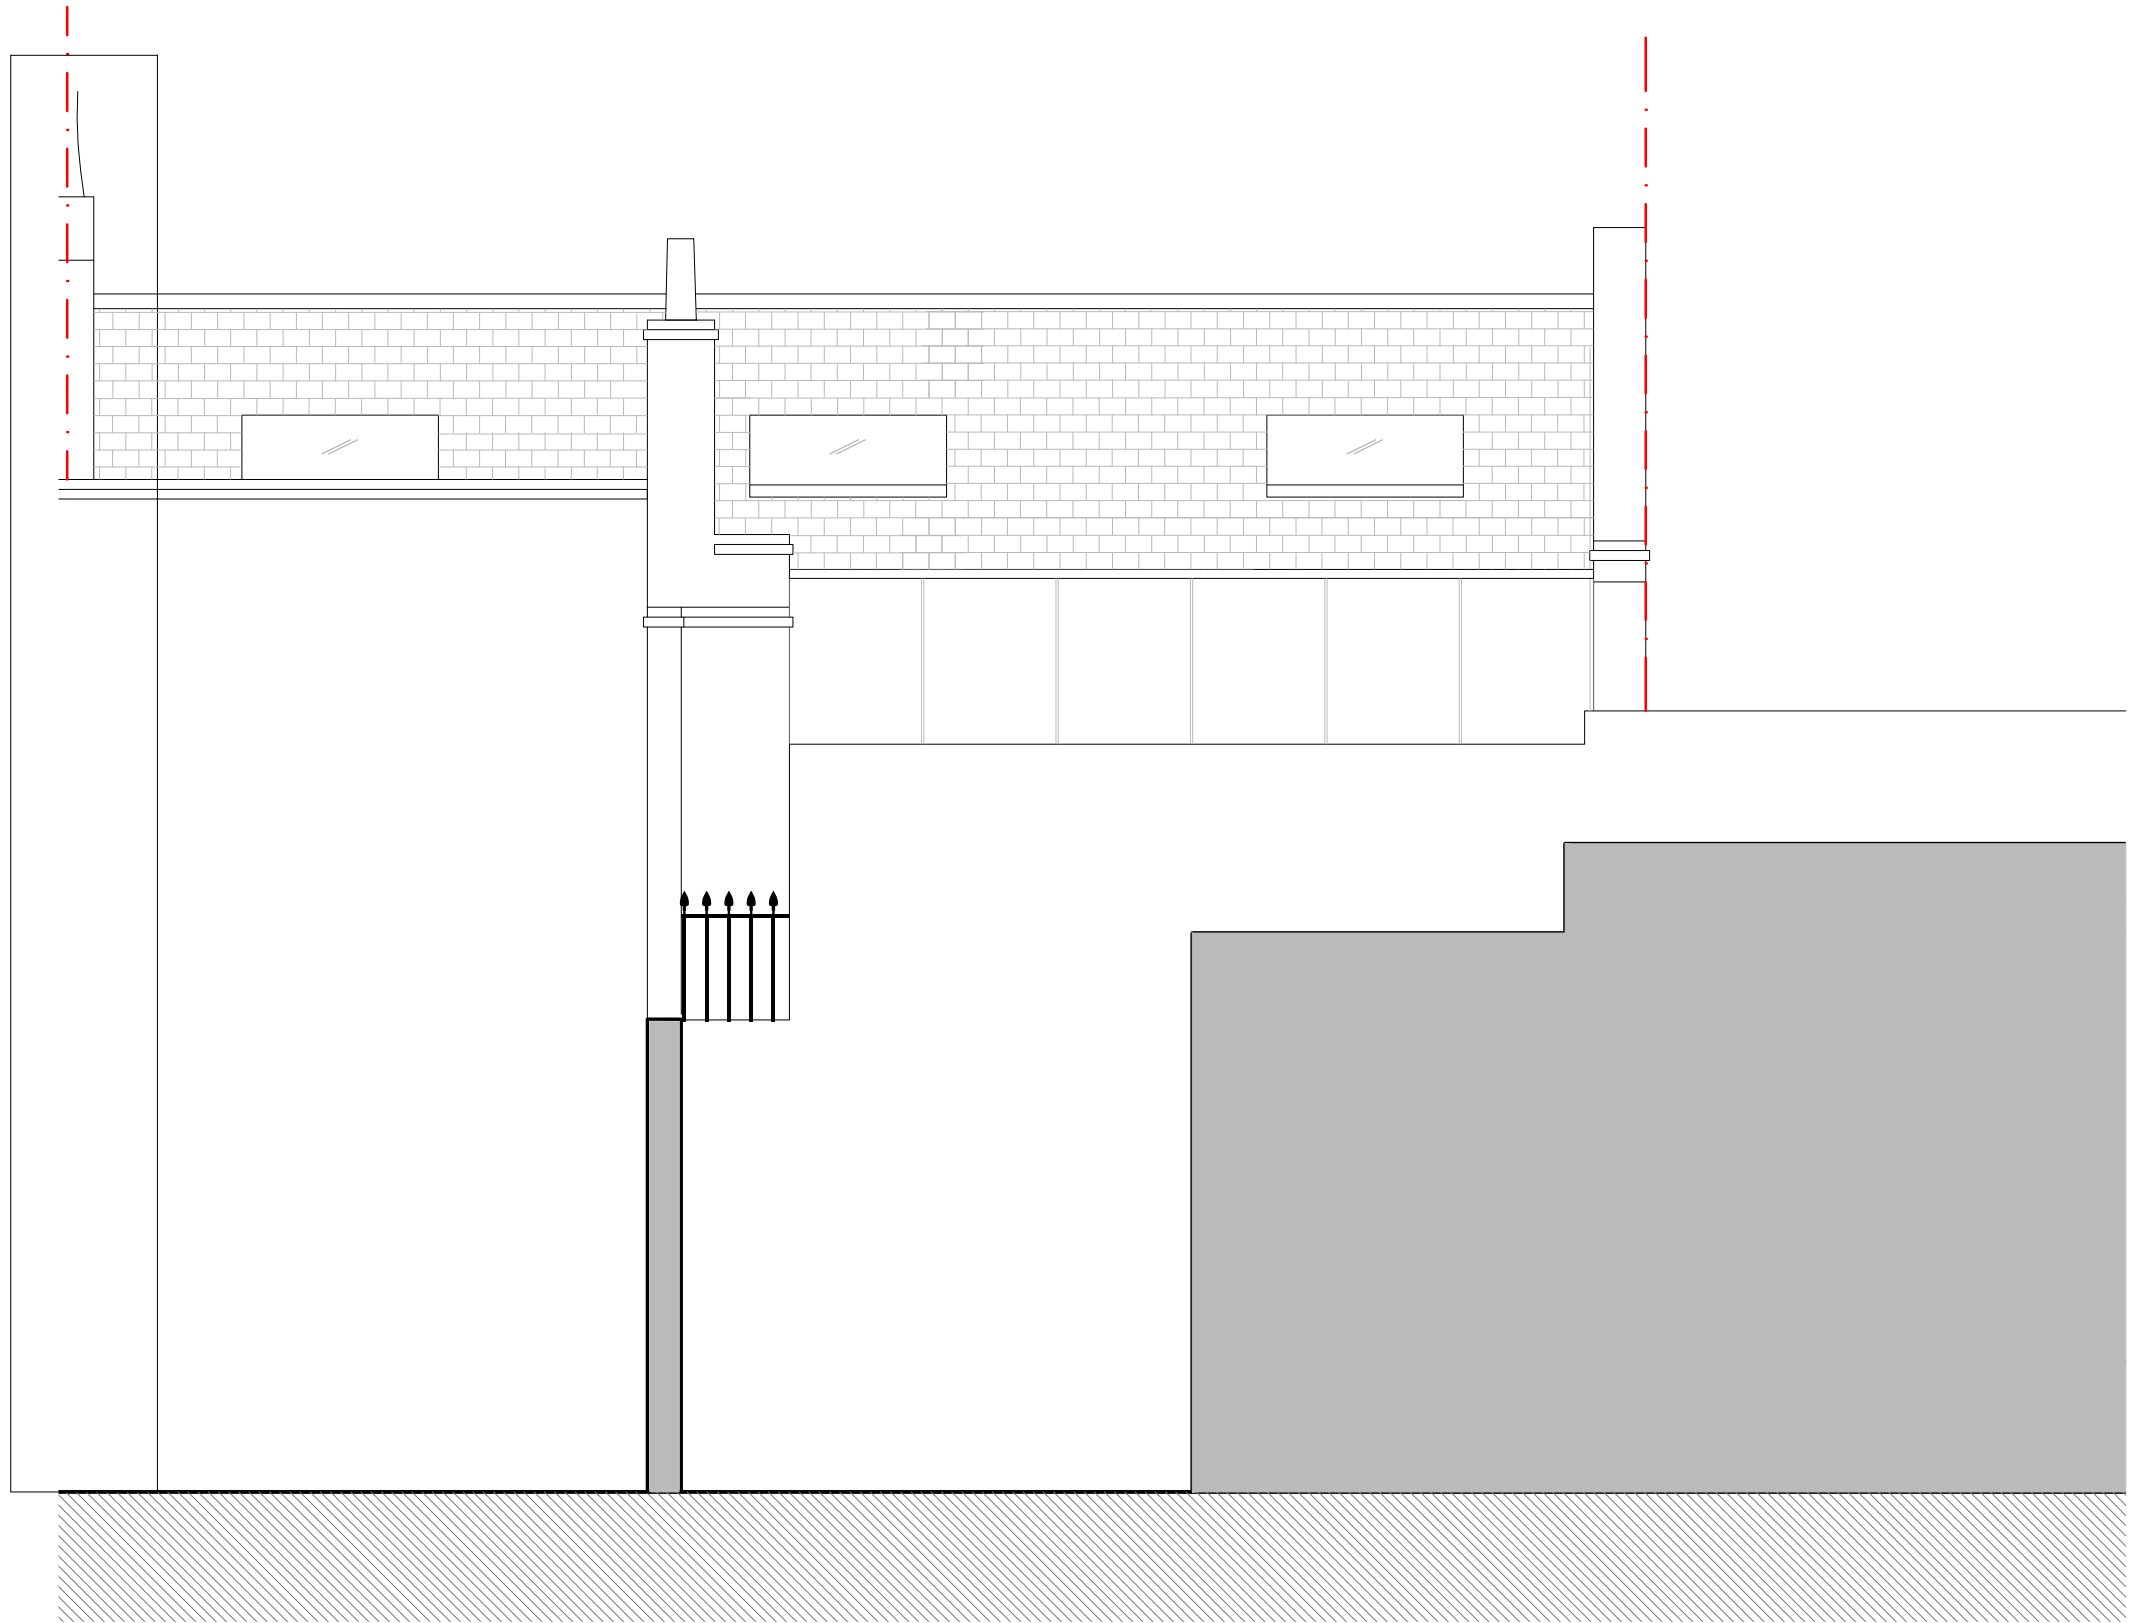

0 1 2 3 metres

Scale bar


Note:  
Not for construction

**JORDAN**  
Ideas. Created

Jordan Design Ltd.,  
18 Grafton Mews,  
London,  
W1T 5JG.  
T: +44(0)20 76364000  
www.jordandesign.co.uk

Do not scale from this drawing, use figured dimensions only.  
This drawing is copyright and shall not be reproduced nor used for  
any other purpose without the written permission of the designer.  
Any sheets arising from this drawing are to be referred to the  
designer.  
Unless otherwise specified dimensions are in millimetres

CLIENT: Jordan Design Ltd	
PROJECT: 18 Grafton Mews Refurbishment	
UNIT:	
TITLE: PROPOSED ELEVATION G (EAST)	
MATERIAL: N/A	
FINISH: N/A	
DWG NO: P-08-ELEVATION G (EAST)	REVISION: G
SHEET: 1 OF 1	DATE: 24/01/2022
DRAWN BY: SC	REVIEWED BY: XX
SCALE: 1:50 @A3	

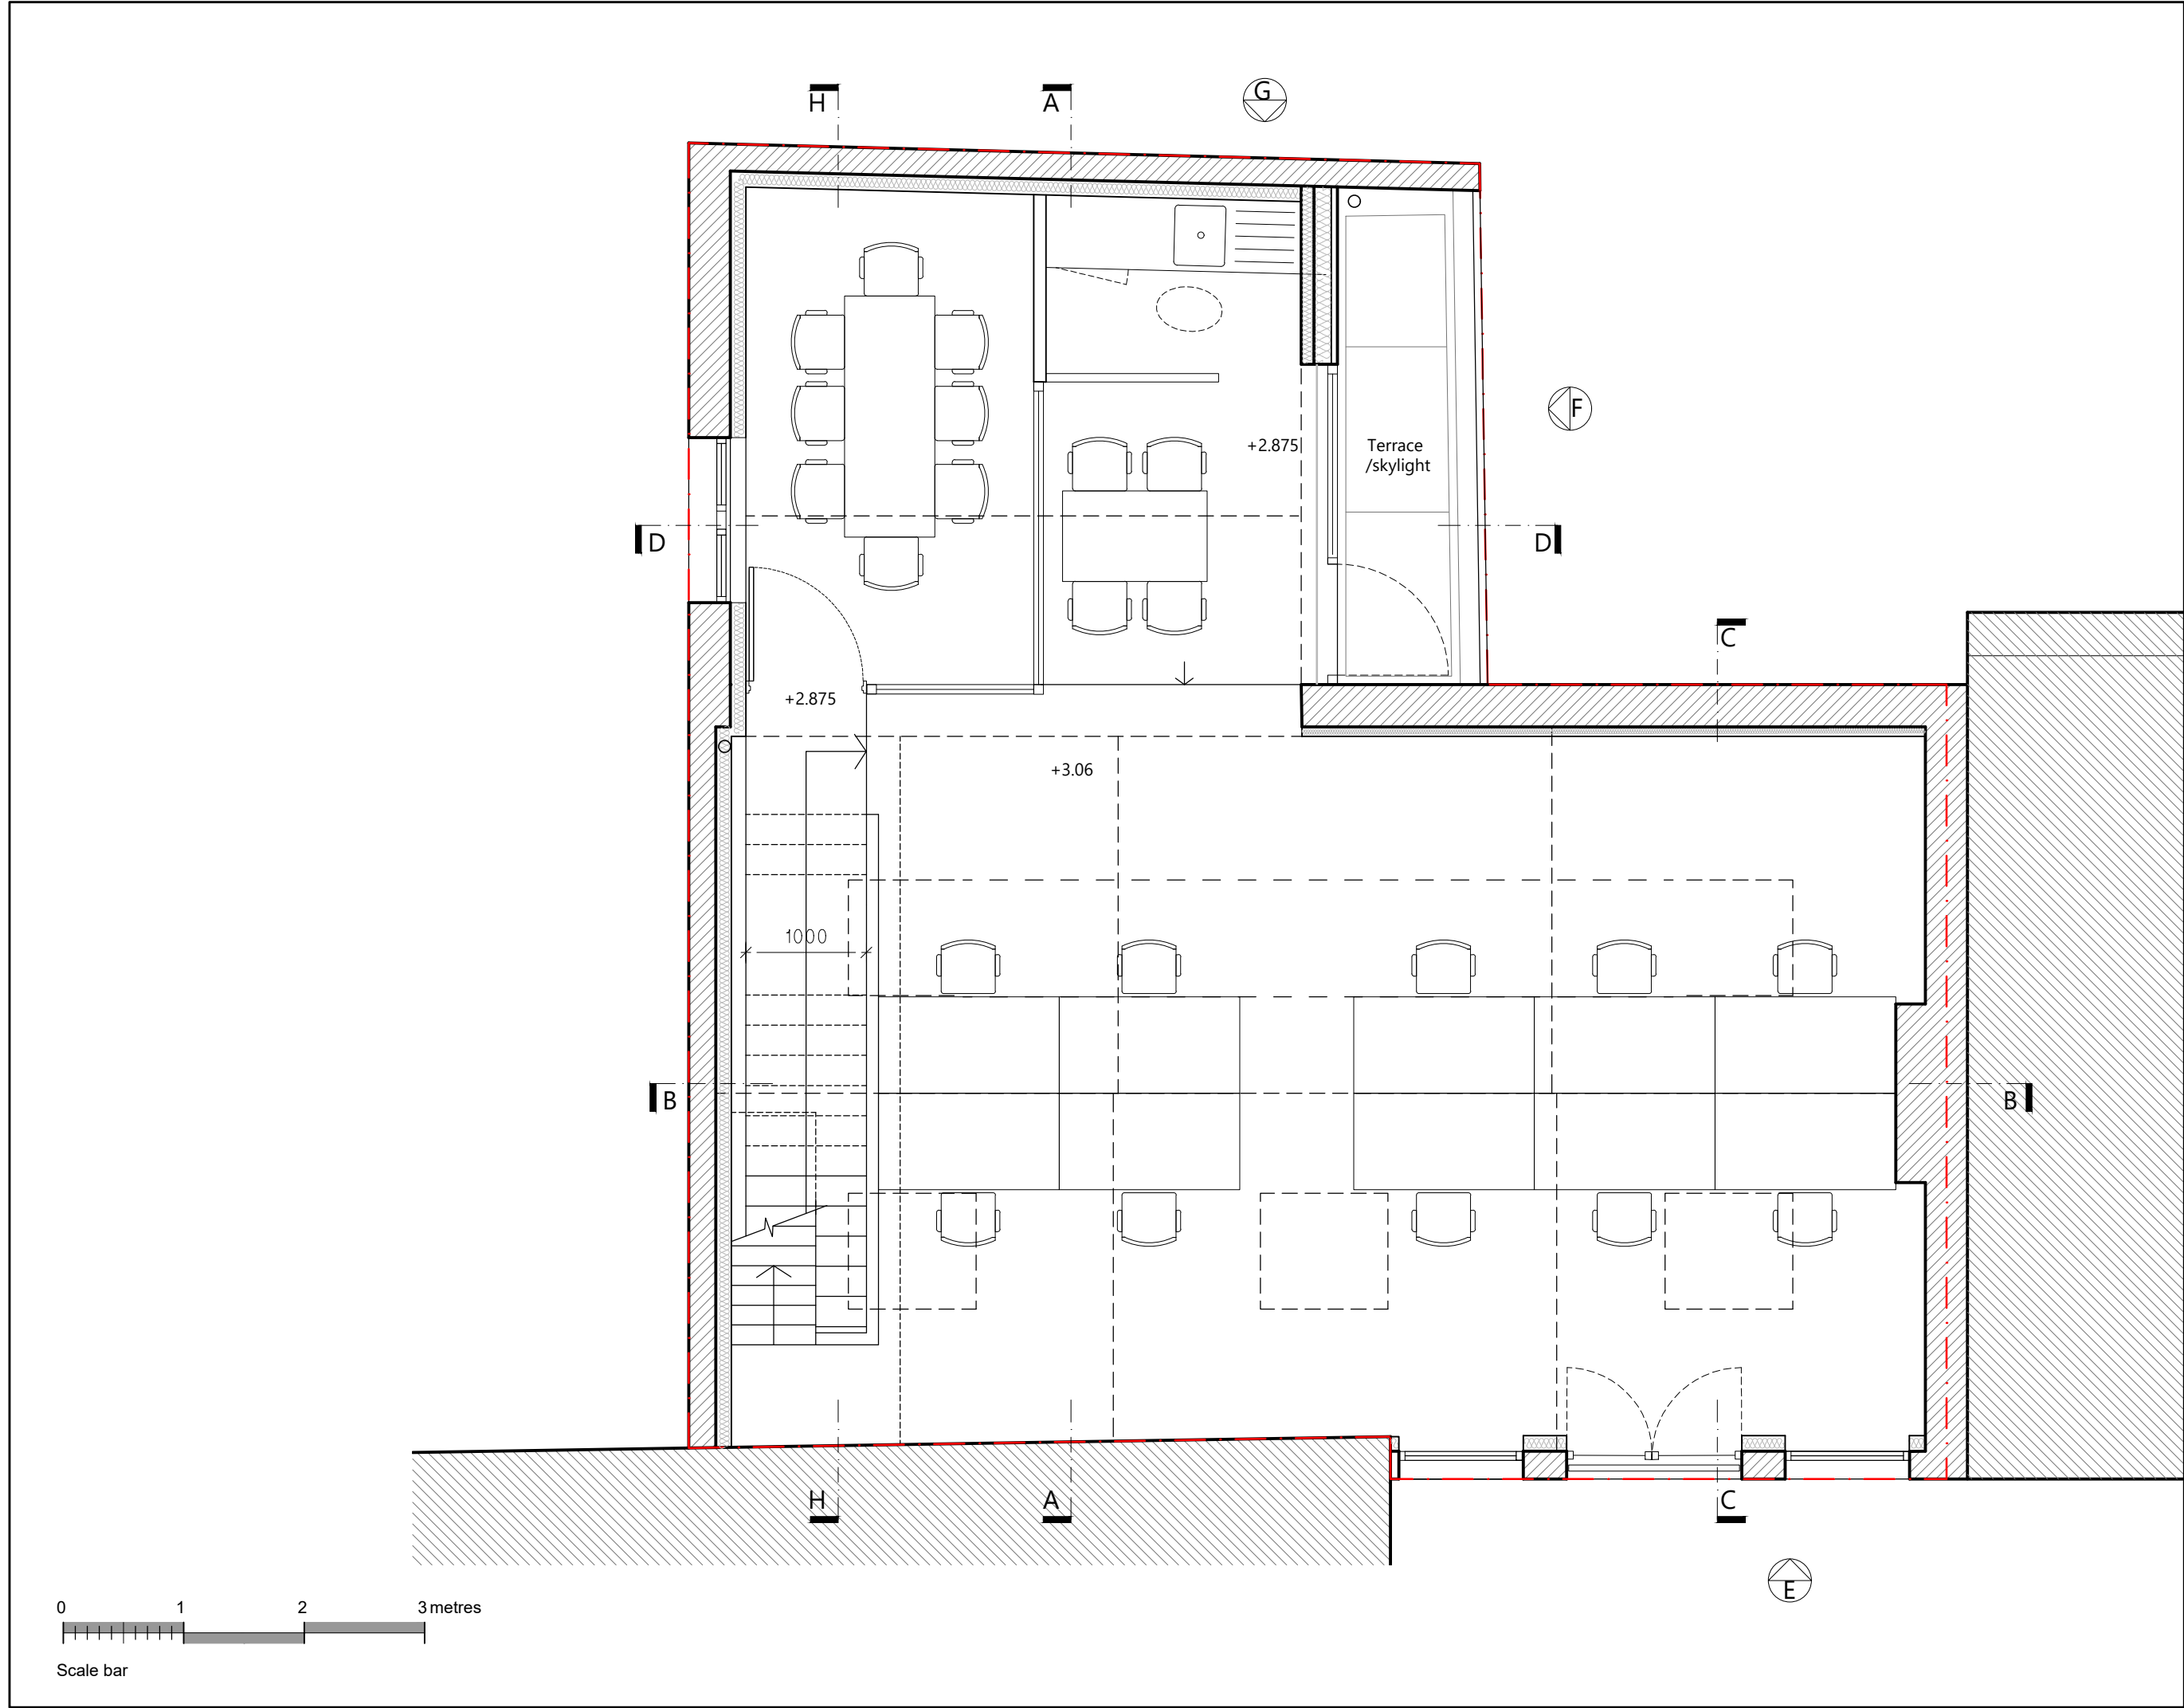

Note:  
NOT FOR CONSTRUCTION

JORDAN

Created

Jordan Design Ltd.,  
18 Grafton Mews,  
London,  
W1T 5JG,  
T: +44(0)20 76364000  
www.jordandesign.co.uk

Do not scale from this drawing, use figured dimensions only.  
This drawing is copyright and shall not be reproduced nor used for  
any other purpose without the written permission of the designer.  
Any queries arising from this drawing are to be referred to the  
designer.

Unless otherwise specified dimensions are in millimeters

CLIENT: Jordan Design Ltd	
PROJECT: 18 Grafton Mews Refurbishment	
LINE:	
TITLE: FF PROPOSED PLAN	
MATERIAL: N/A	
FINISH: N/A	
DWG NO: P-10-FF PLAN	REVISION: G
SHEET: 1 OF 11	DATE: 24/01/2022
DRAWN BY: SC	REVIEWED BY: XX
SCALE: 1:50 @A3	



