


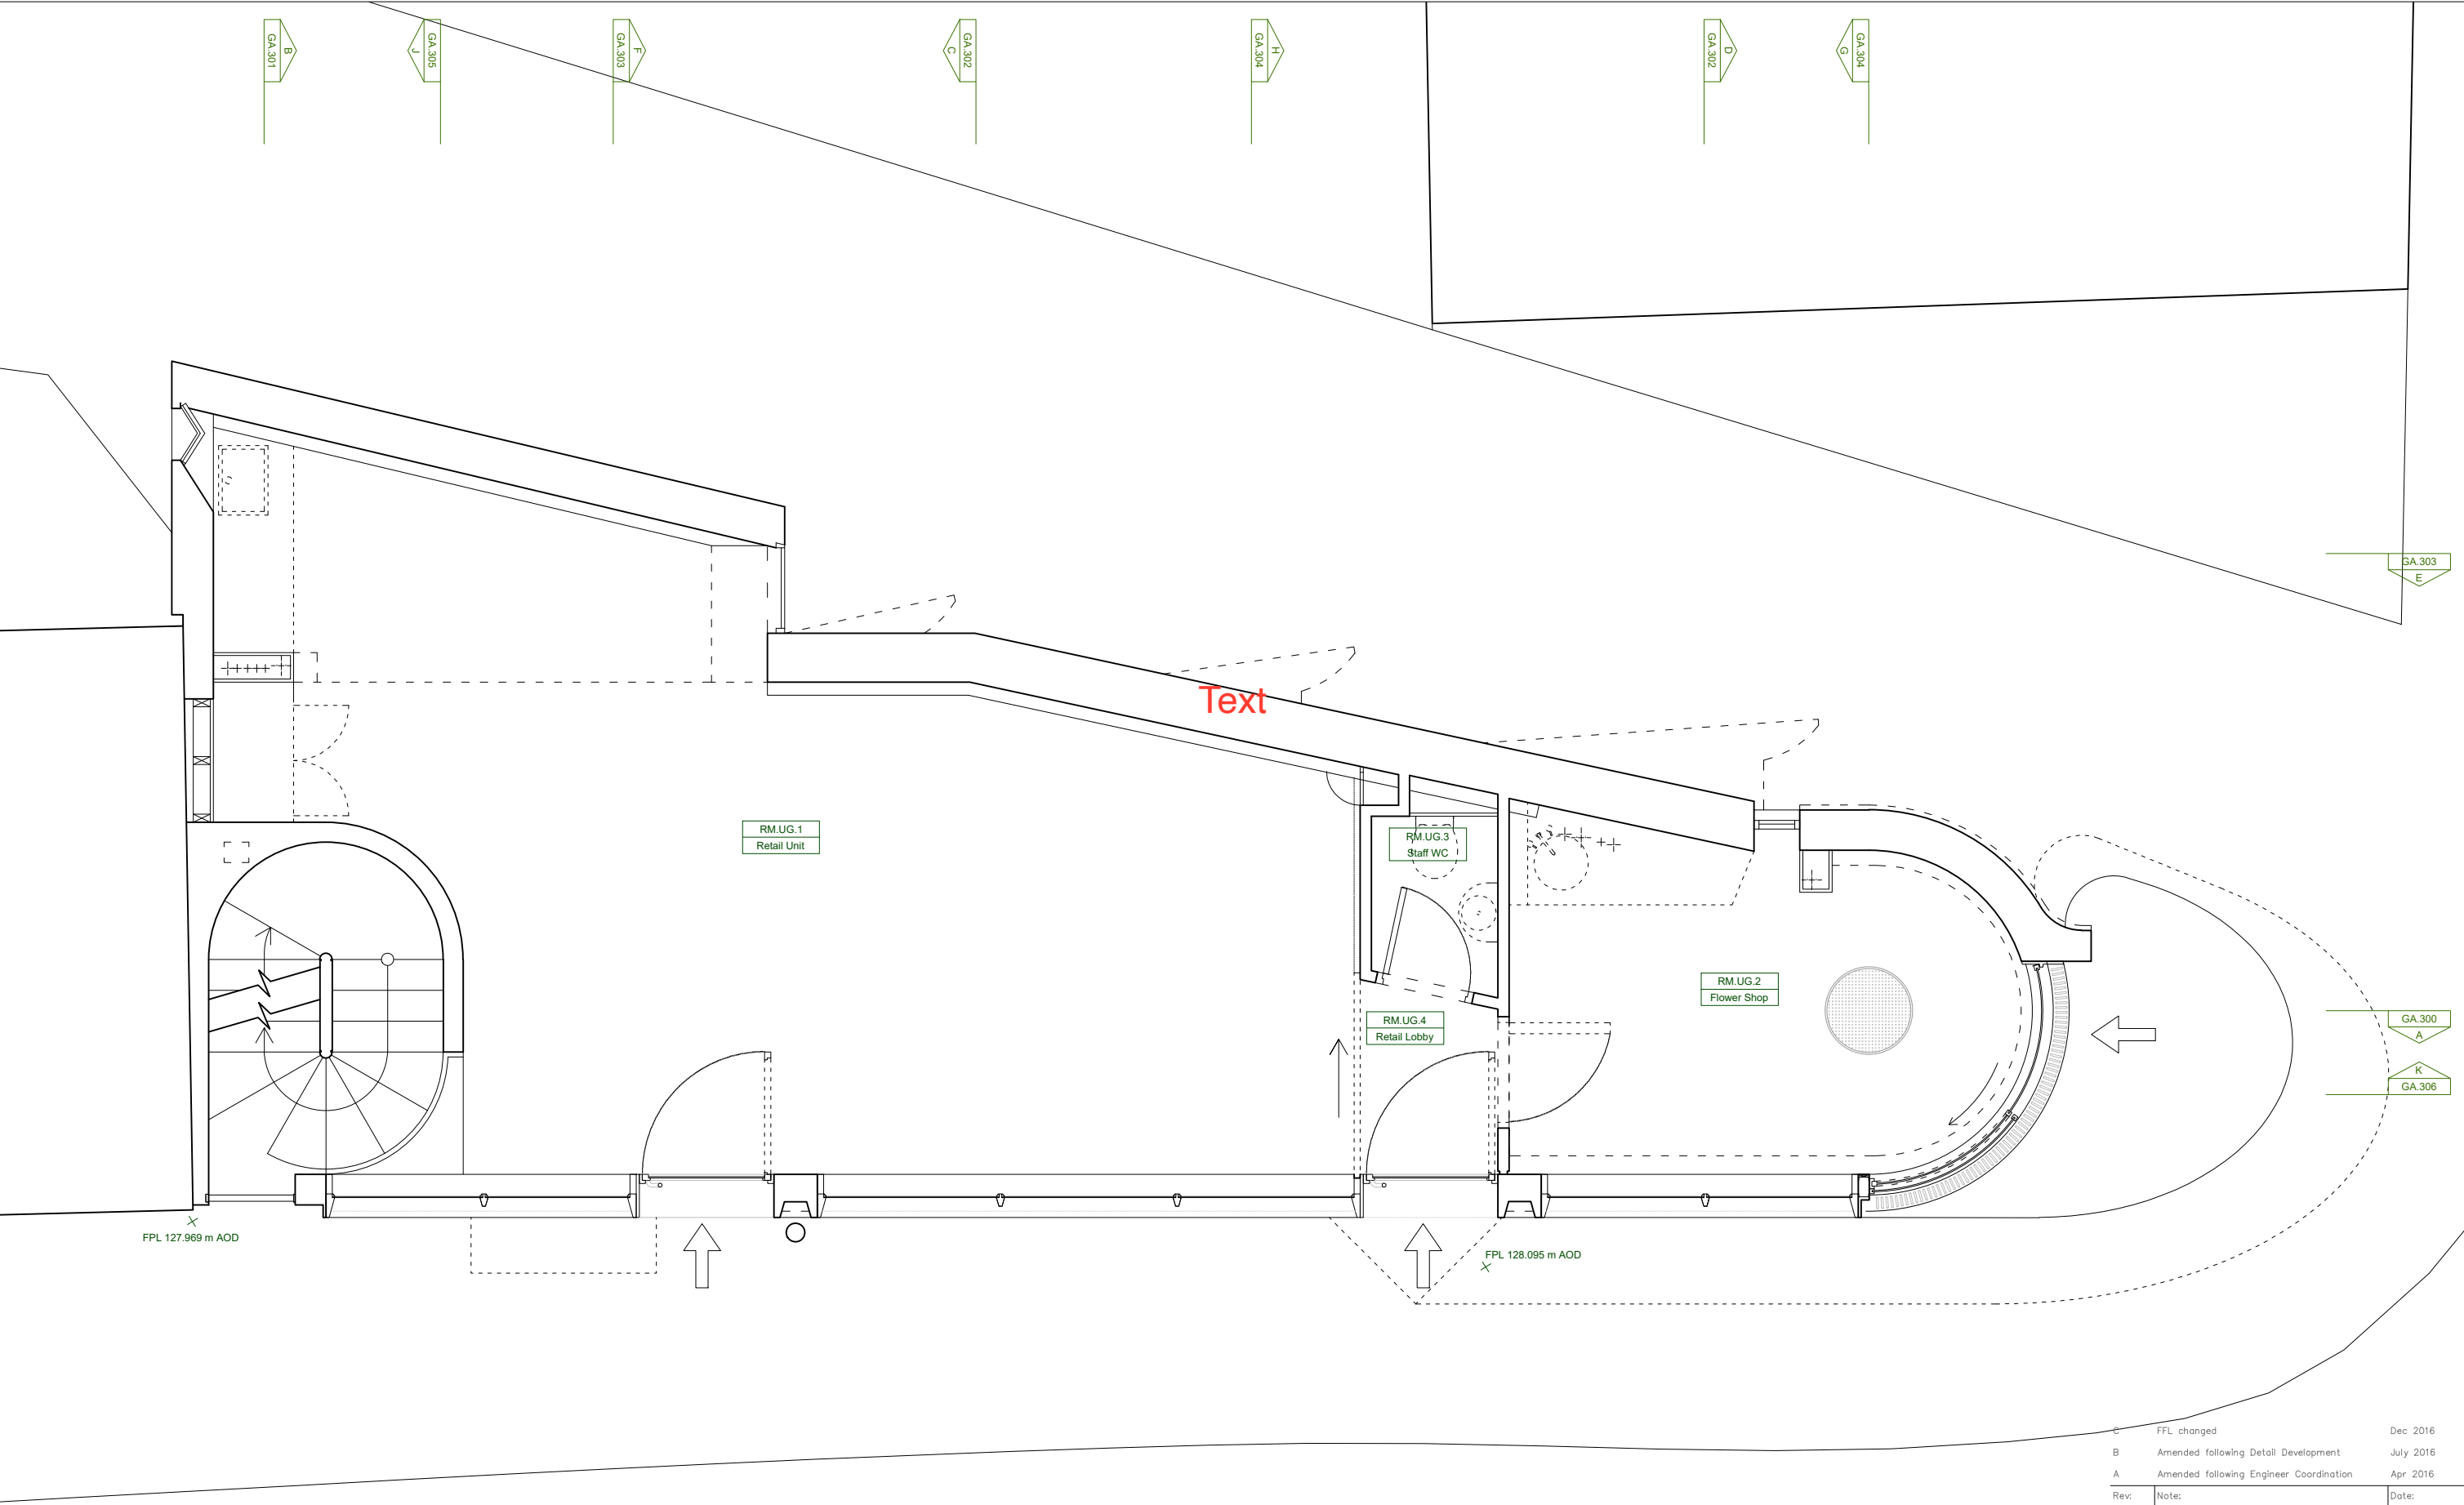

NOTES This drawing is the property of Birds Portchmouth Russum Architects (copyright reserved). This drawing is not to be copied, reproduced, retained or disclosed to any unauthorised person either wholly or in part without the specific consent in writing of Birds Portchmouth Russum Architects. 1. No dimension to be scaled from drawings 2. All dimensions to be verified by the contractor before work is commenced 3. Parapet height fixed in accordance with Rights of Light Agreement	COMPONENTS Stairs : CA.400 Series Shopfronts : CA.450 Series Canopy : CA.500 Series Balustrades : CA.520 Series	TYPICAL DETAILS External Walls : DT.800 Series Internal Walls : DT.810 Series Floors : DT.820 Series Roofs : DT.830 Series Junctions : DT.840 Series External Door Details : DT.930 Series Internal Door Details : DT.940 Series Window Details : DT.960 Series Rooflight Details : DT.980 Series	Drawing Scale: 01m2m		Project: 69 Highgate High Street, London		Issue/Date: 12.2.18	
					Drawing: Plan UG : High Street		Status: Information	
					Drawing No: HG.GA.211 [C]		Scale: 1:50 @ A3	
					BIRDS PORTCHMOUTH RUSSUM ARCHITECTS		Unit 11, Union Wharf 23 Wenlock Road, London N1 7SB t. 020 7253 8205	