
KEY

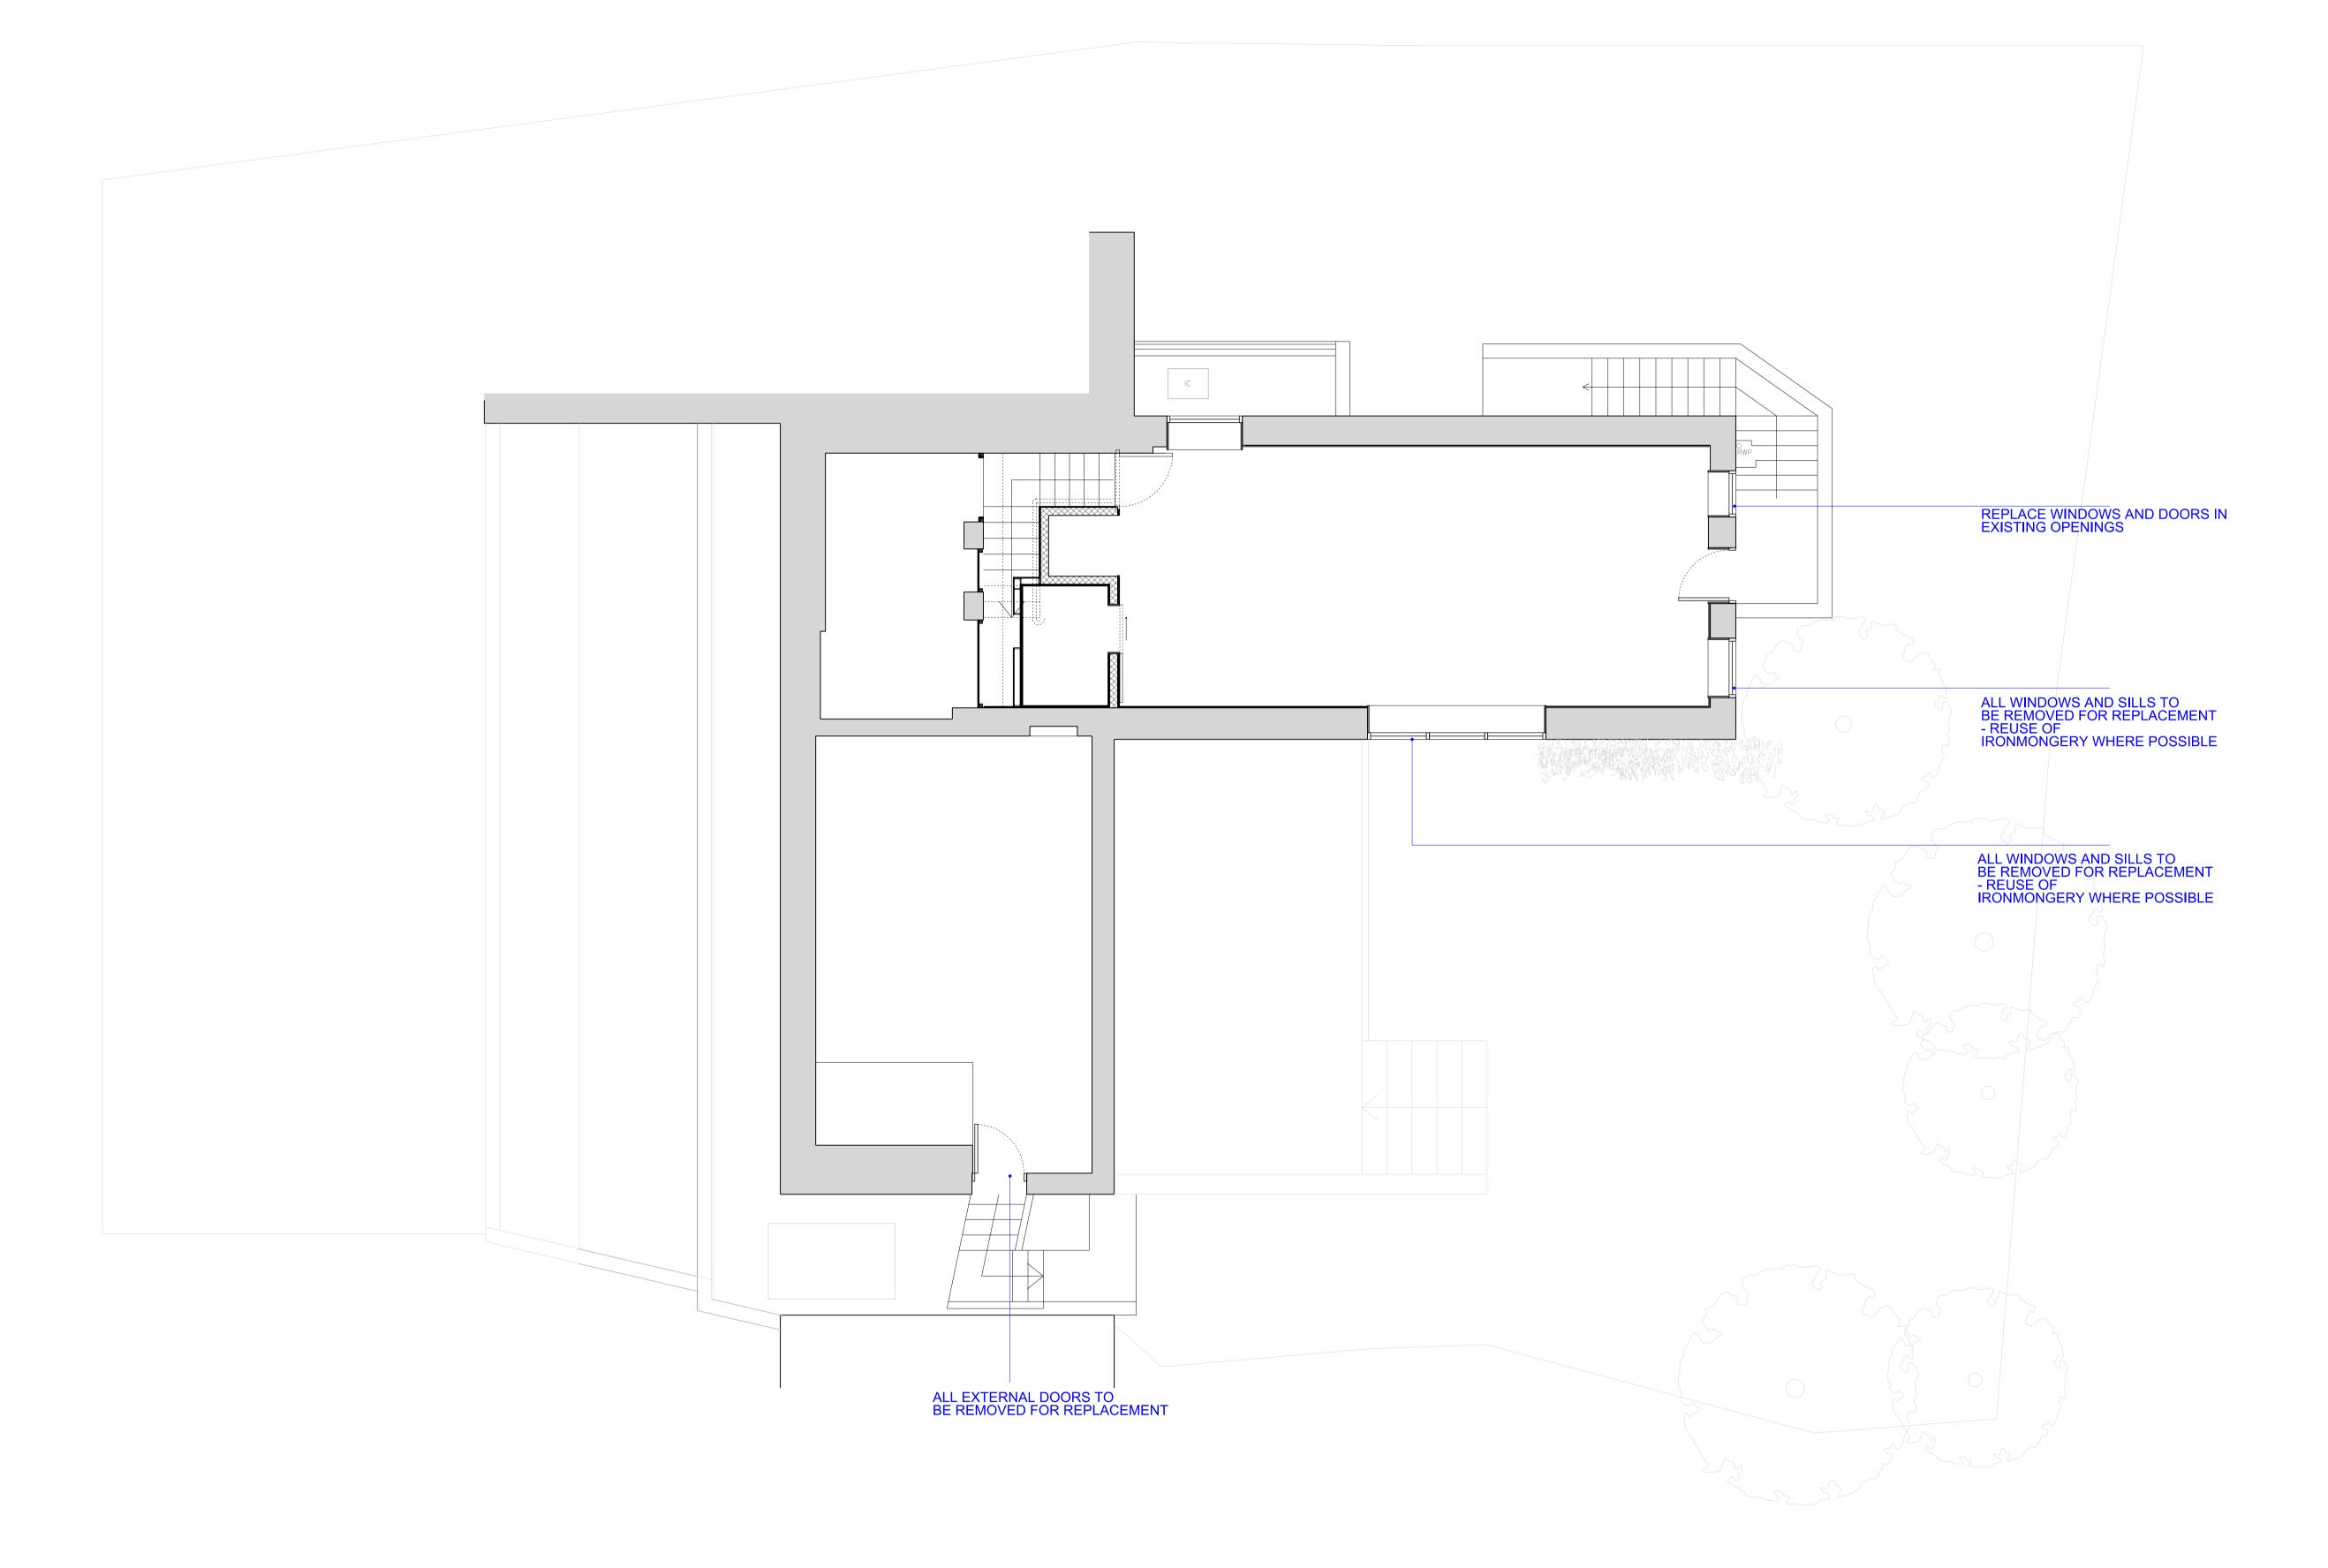

1 1:50 PROPOSED LOWER GROUND FLOOR PLAN

0 1 2 3 4 5 6 7 8 9 10

SCALE IN METRES @ 1:50

02	03.11.21	PLANNIN	IG		DY
01	15.10.21	TO CON	TRACTOR		MLL
00	08.06.21	INFORM	ATION		LO
REV	DATE	NOTES			INIT.
FIT DRAV	ZRO WING TITLE ROPO	SED	LOWER	₹	
STAT	us <b>P</b> L	ANN	ING		
DATE		DRAWN DY	CHECK	sc	ALE @ A1 1:50
PROJ NUME		UNIT / BLOCK	CI / SFB CODE	TYPE & NUMBER	REVISION LETTER

03 20.01.22 PLANNING UPDATE

P -1000 03