


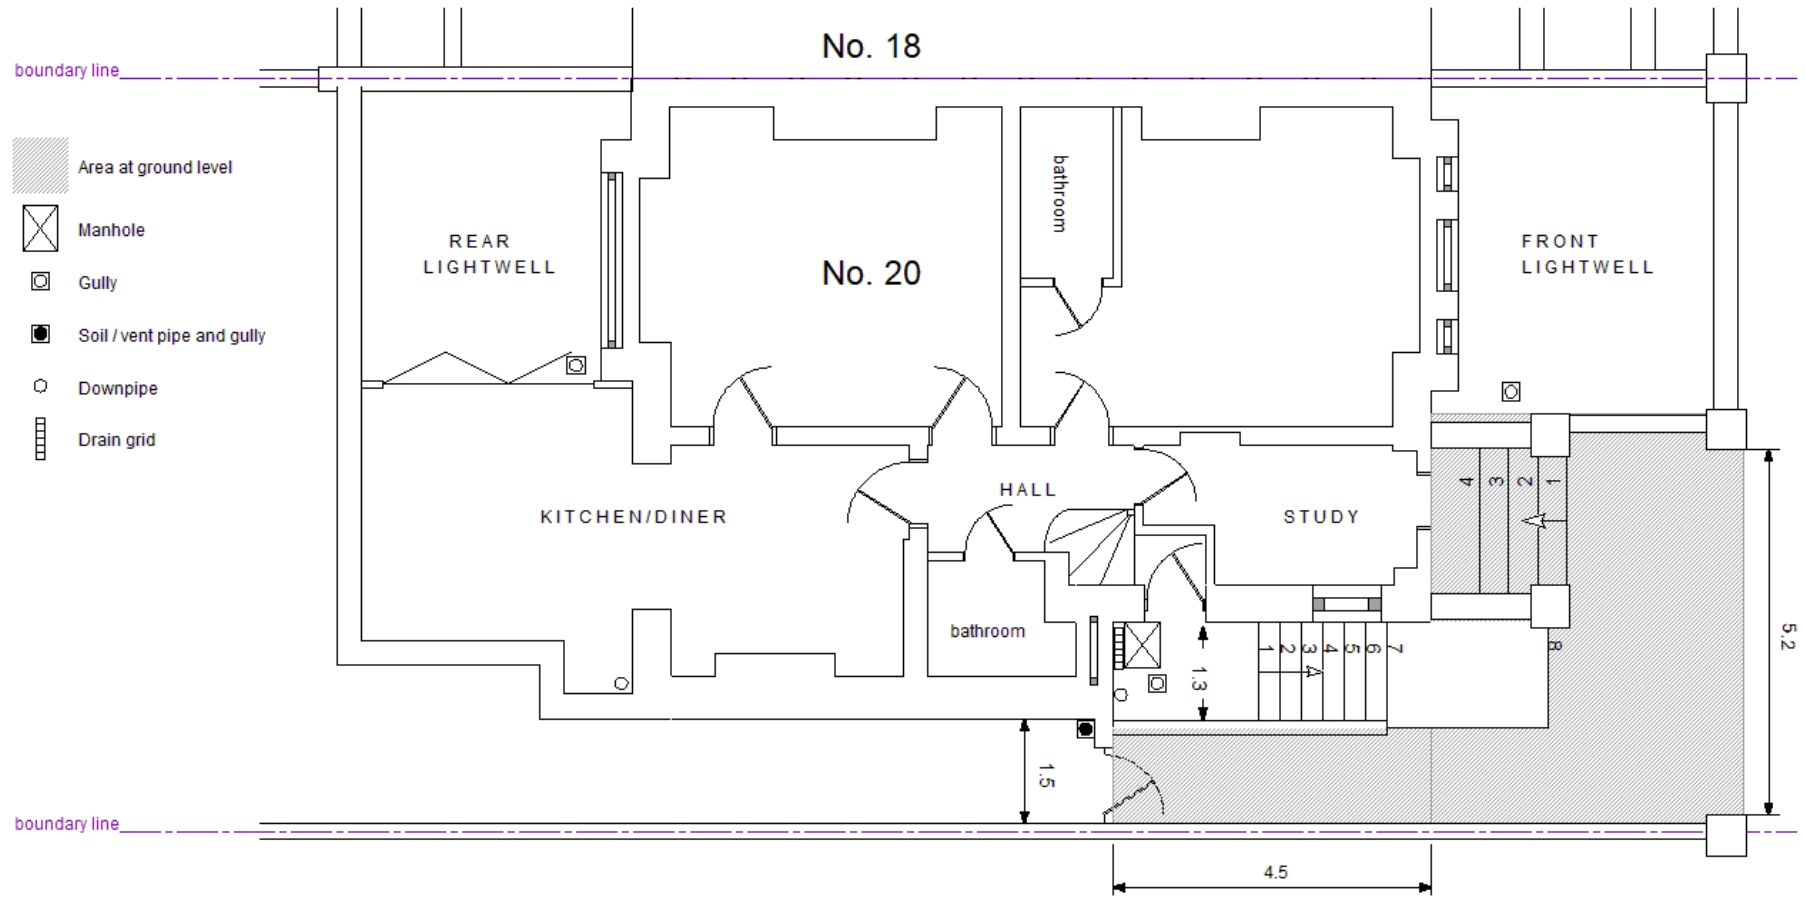


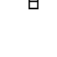


EXISTING PLAN



Project:
Reconfiguration of stairs and enclosure of porch.
Site: 20 Hampstead Hill Gardens NW3 2PL
Date: 24 January 2022
Scale: 1:50 @ A3
Drawing: E1a



-  Area at ground level
-  Manhole
-  Gully
-  Soil / vent pipe and gully
-  Downpipe
-  Drain grid

