


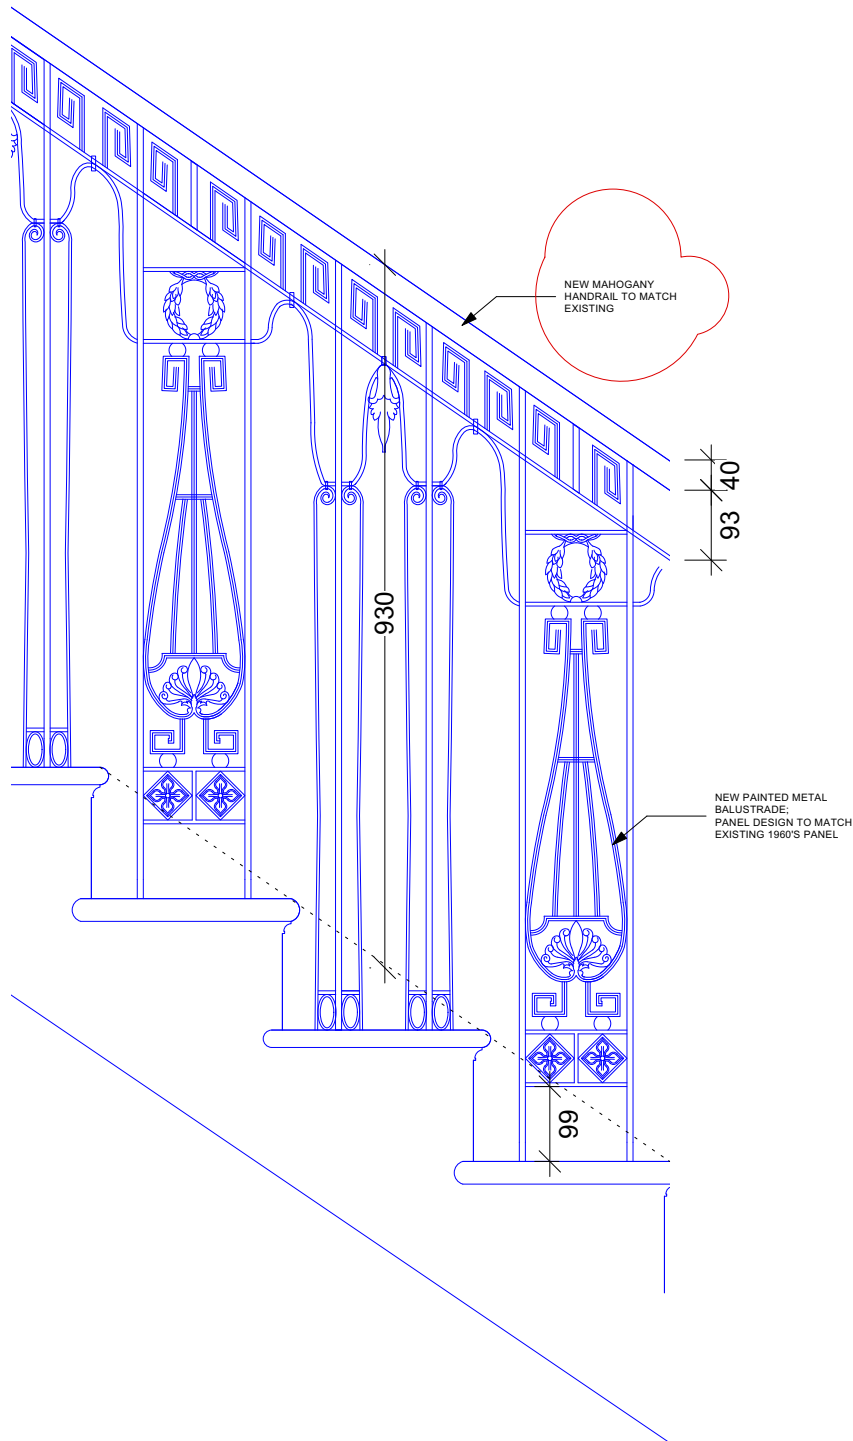

1 BALUSTRADE DESIGN ELEVATION
PL-100 SCALE 1:10

36-37 CHESTER TERRACE
LONDON

BALUSTRADE DESIGN

DRNG No	SCALE	DATE
CHT-PL-100 A	1:50/20 @ A4	JAN-22



Stanhope
Gate
Architecture

5 ST JAMES'S SQUARE
LONDON SW1Y 4LE
T 020 7451 0955
www.stanhopegatearchitecture.com