

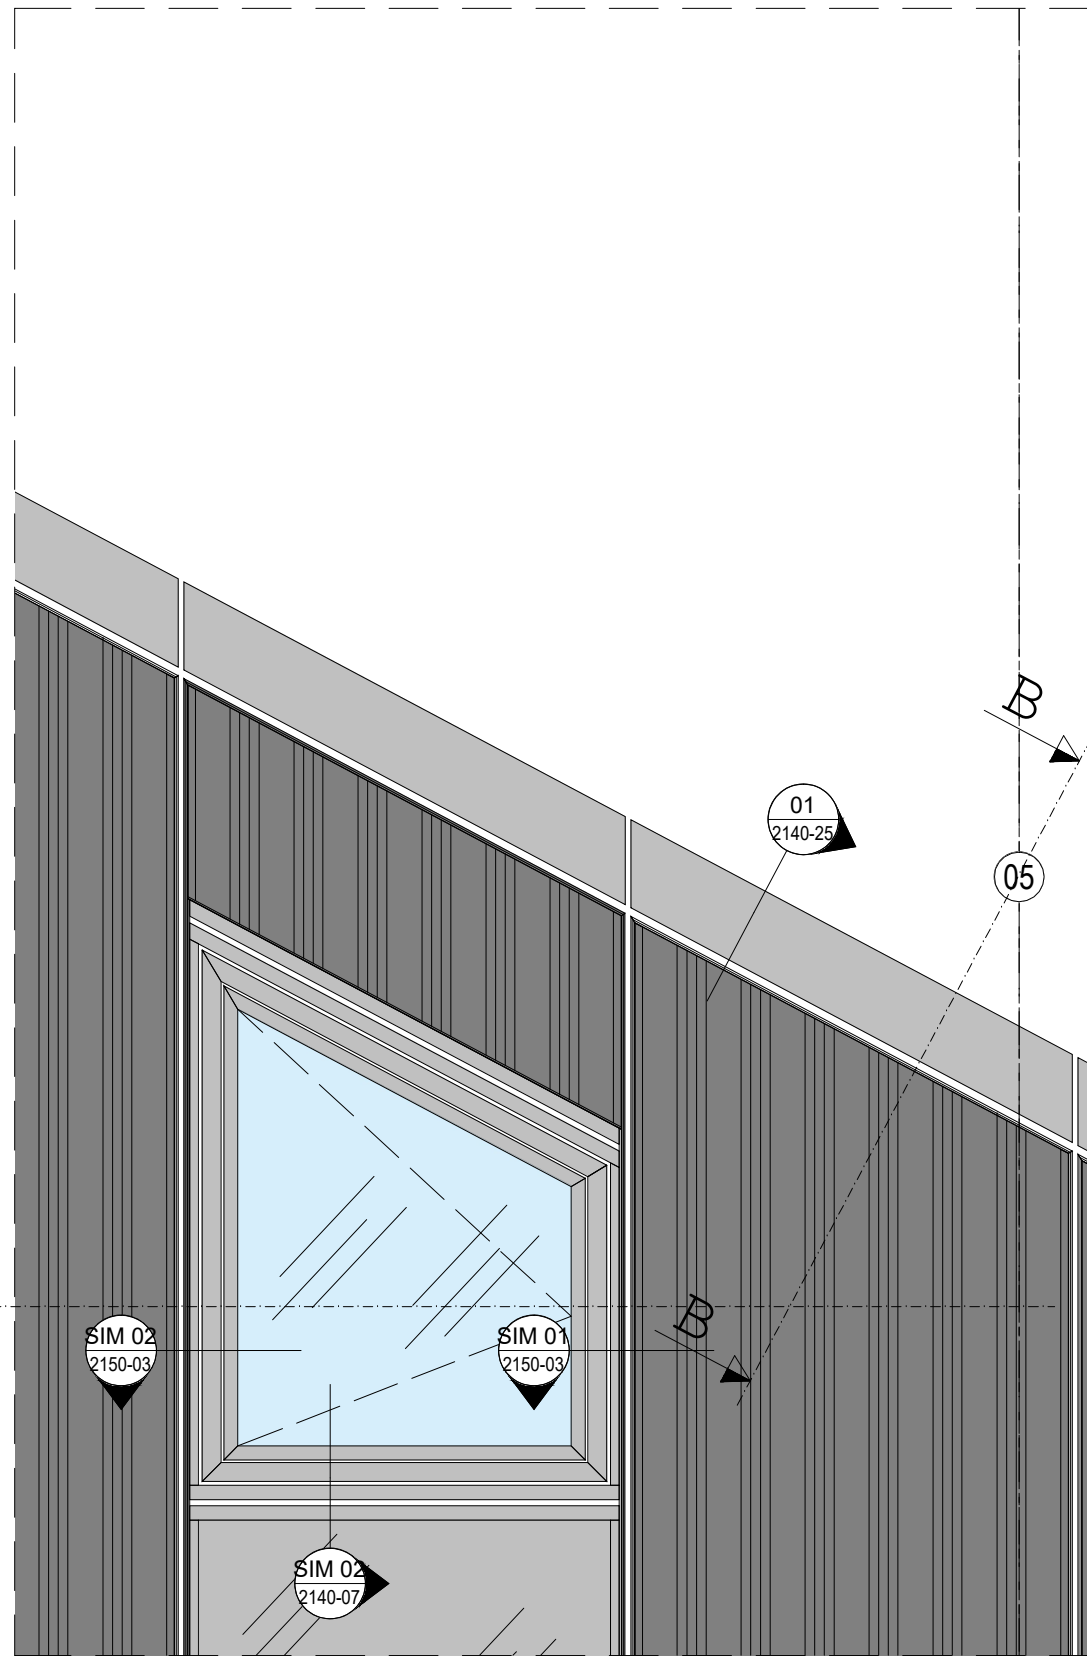



PARTIAL ELEVATION

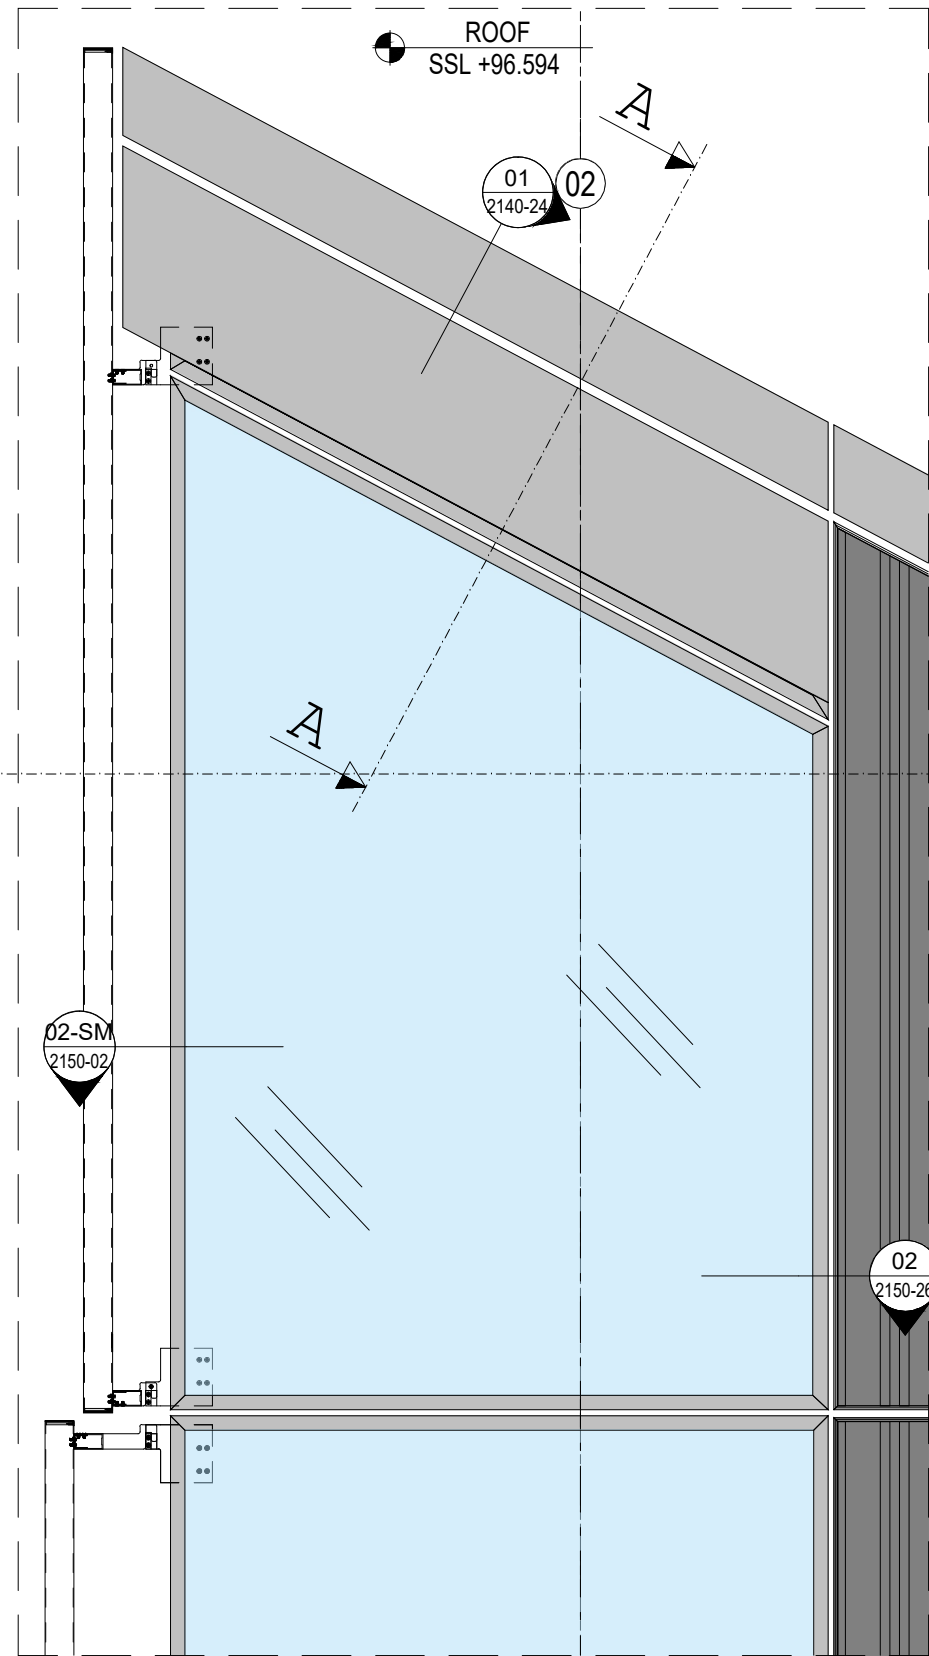

SECTION A-A

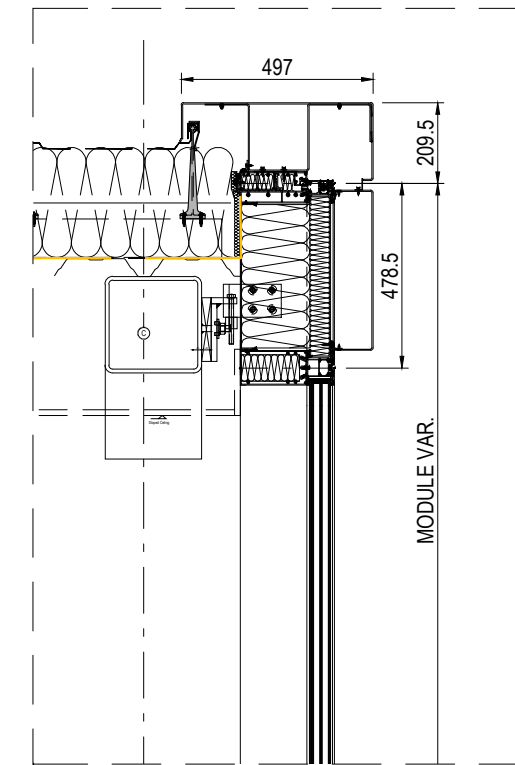

SECTION B-B

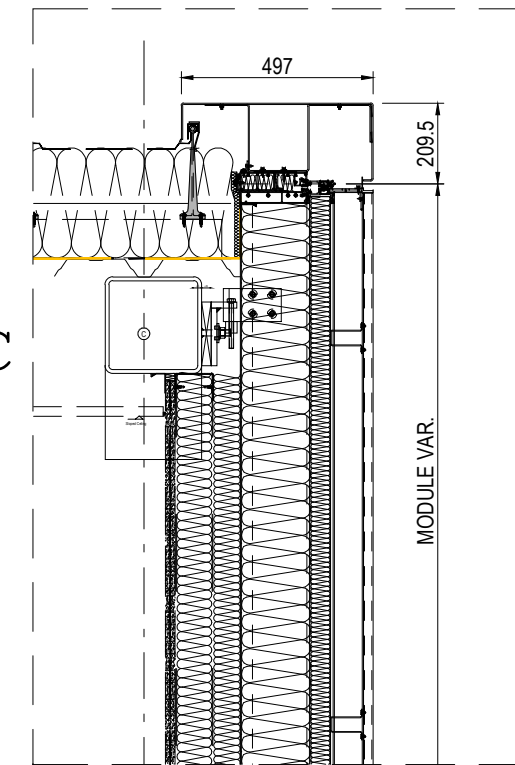

Proprietary Note:
The copyright of this drawing remains with us. No copies may be taken without our written consent nor the drawing made available to third parties. Legal action will be taken in case of breach of the above requirement.


NOTES:

Design Architect
Stiff + Trevillon Architects Ltd
16 Woodfield Road, London W9 2BE

Client
Henry Construction Projects Ltd
Church Rd, Cranford, Middlesex, TW5 9RY

| Rev | Date | By | Description |
|-----|------|----|-------------|
| | | | |
| | | | |

Project name
BRILL PLACE RESIDENTIAL TOWER
Brill Place, London

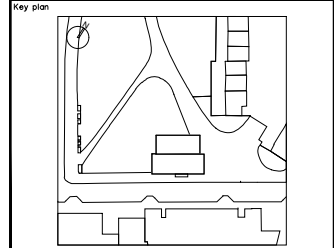

Project No. _____ Lot No. _____

bluesteel
BUILDINGS FOR ARCHITECTURE

Via Vittorio Veneto, 13 - 31014 San Martino di Castell'Alto (TV) Italy
Phone: 0438-500103 - Fax: 0438-500488


Title
Unitized System Facade
EWS01 - Partial Elevations
WinterGarden @ South Lvl 22

Drawn by: D. Da Re
Checked by: D. Da Re
Approved by: L. De Noni


Scale (A3 size): 1:20
Date of issue: 04.06.2021

Project No.: **0182-2125-18**
Revision No.: **00**

SECTION C-C

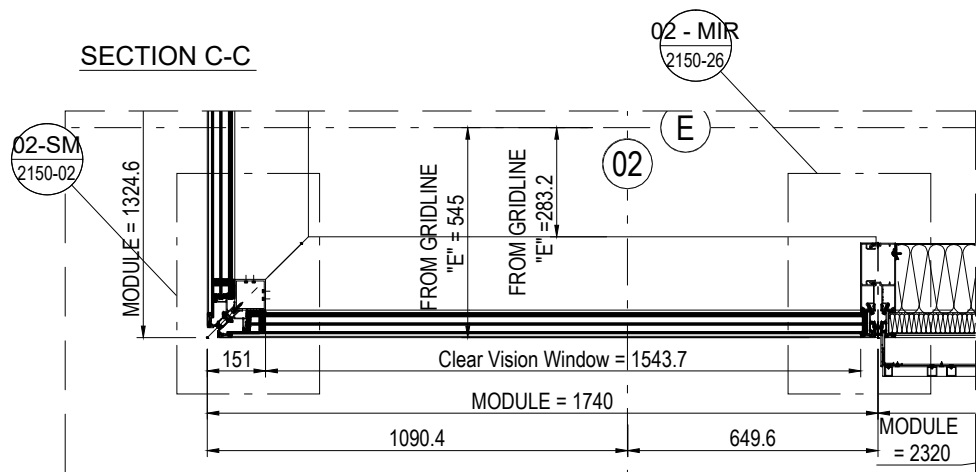

SECTION C-C

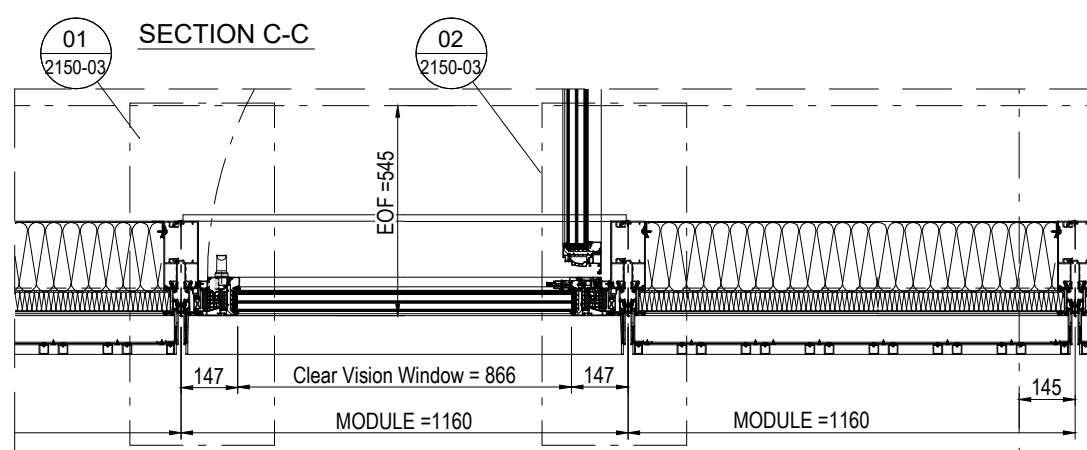

01 - SIM
2140-25

KEY PLAN

