

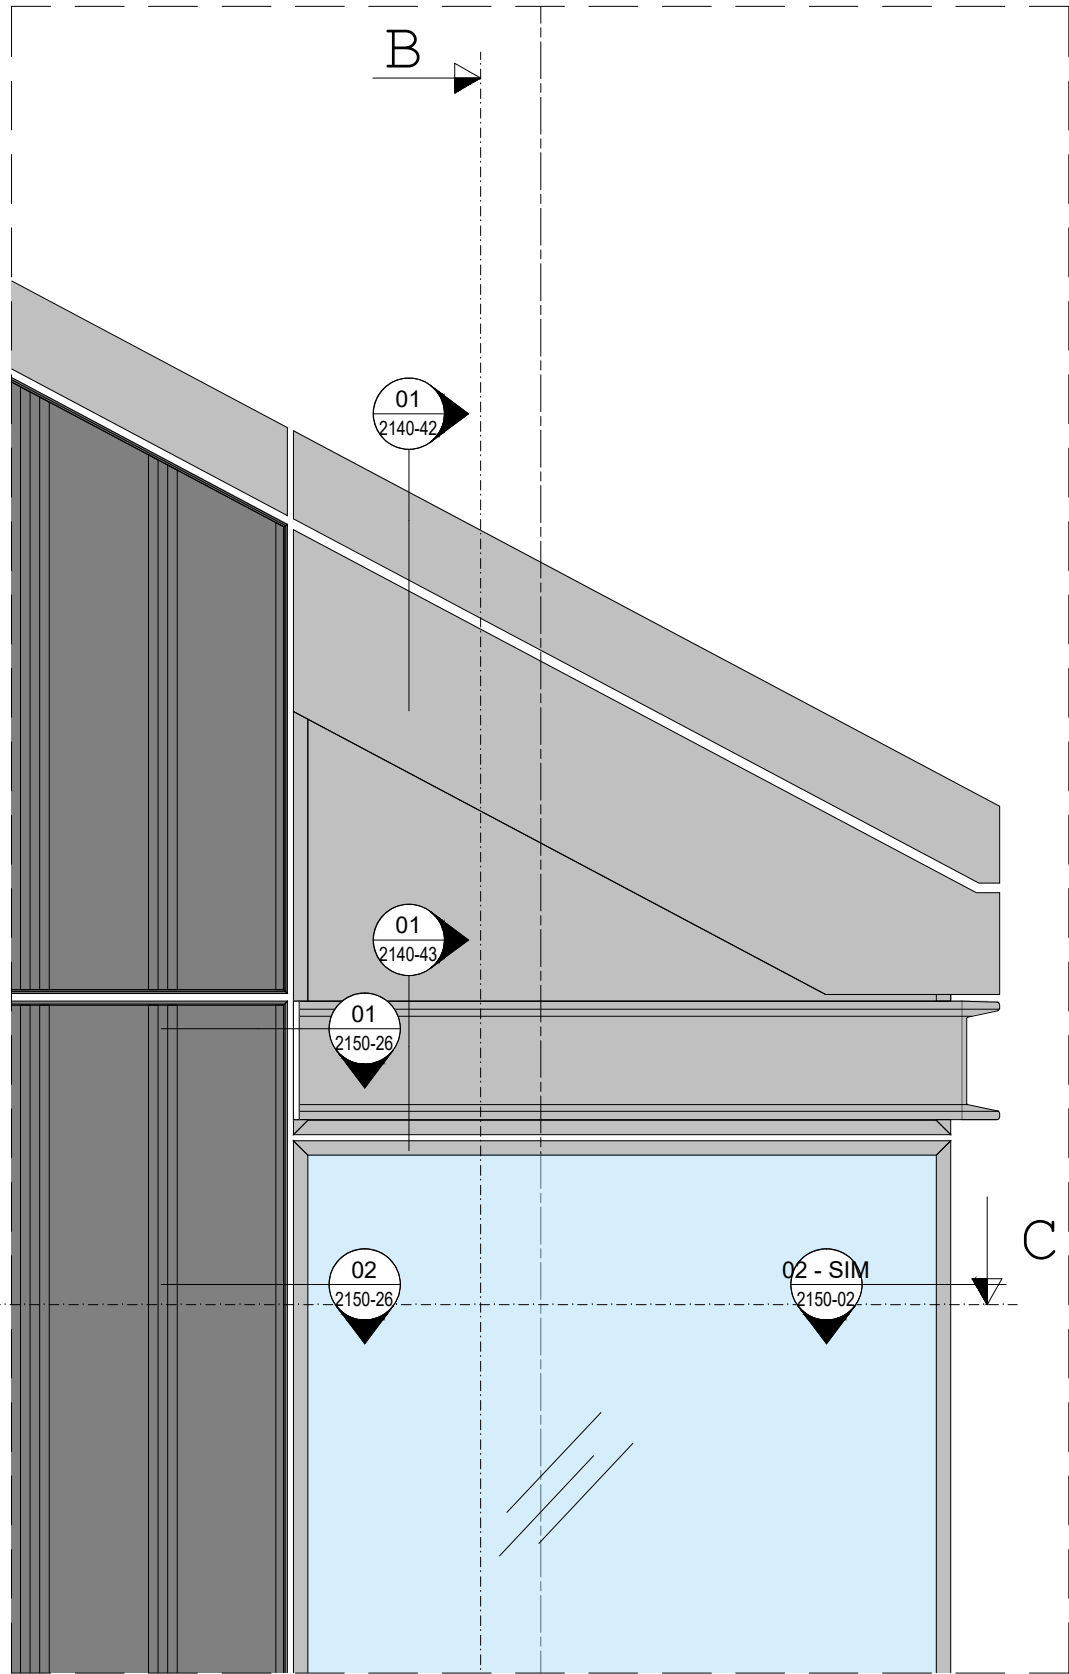



PARTIAL ELEVATION

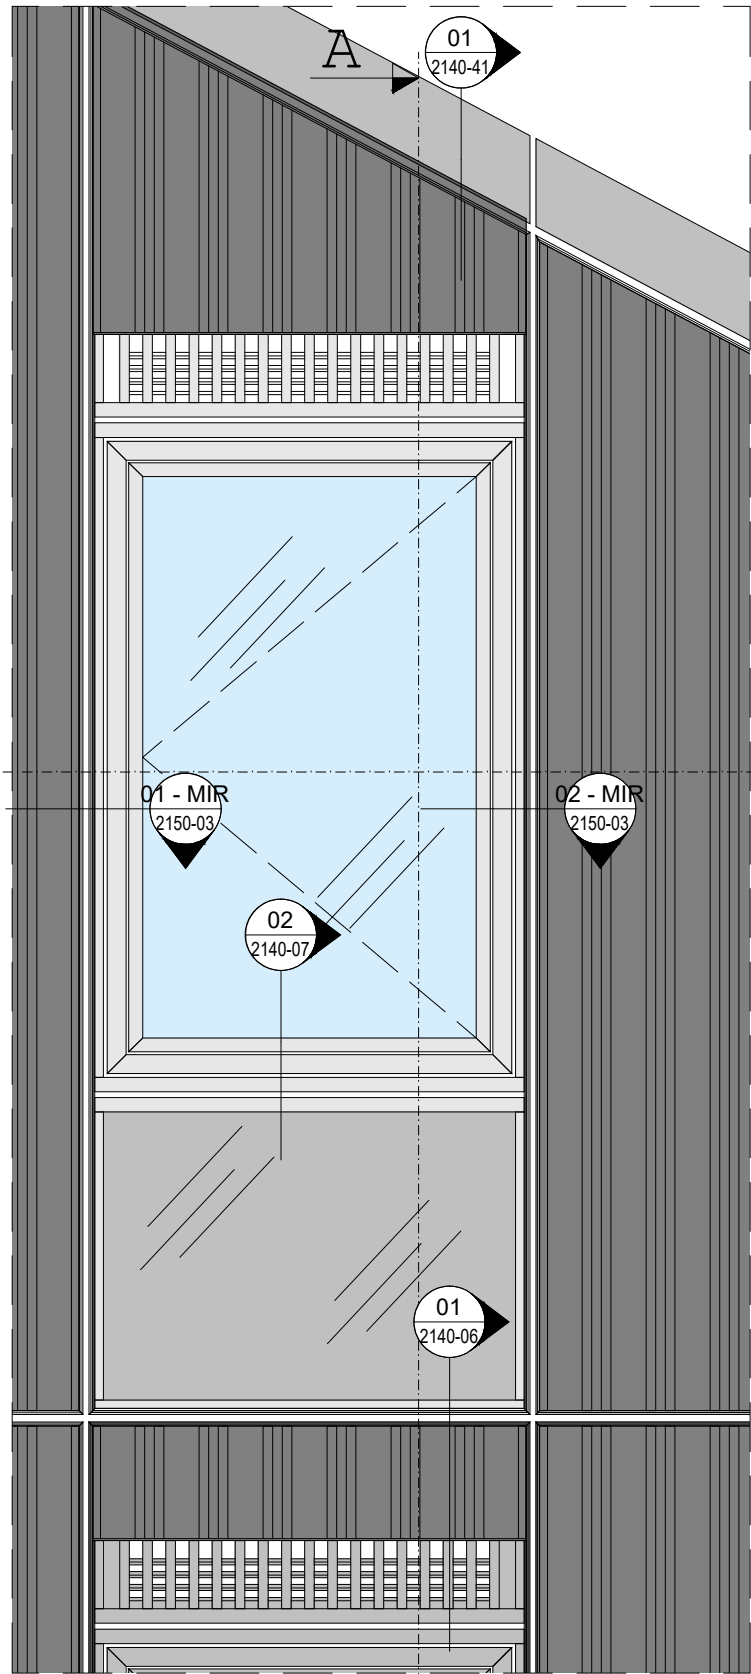


SECTION A-A

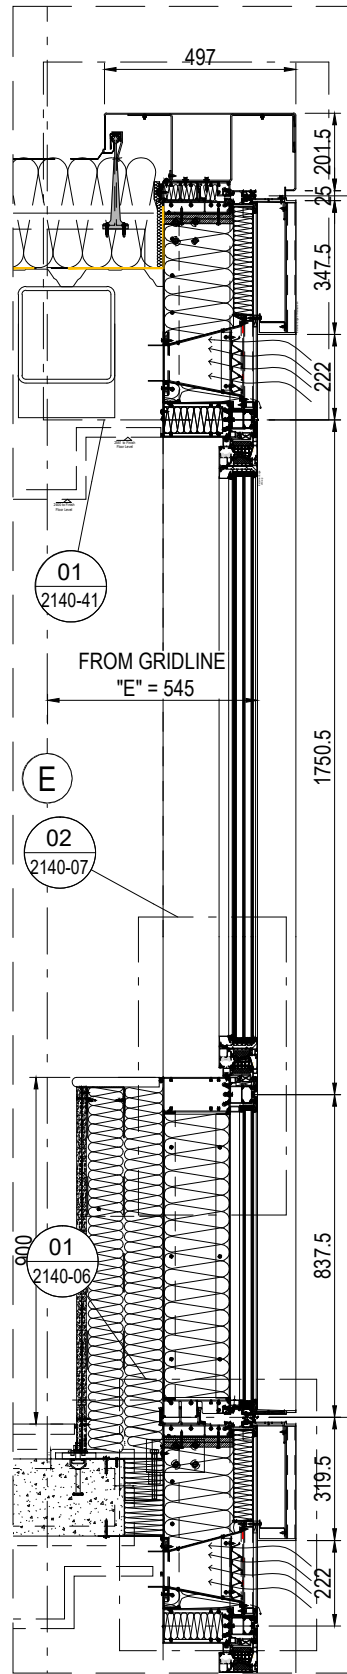



SECTION B-B

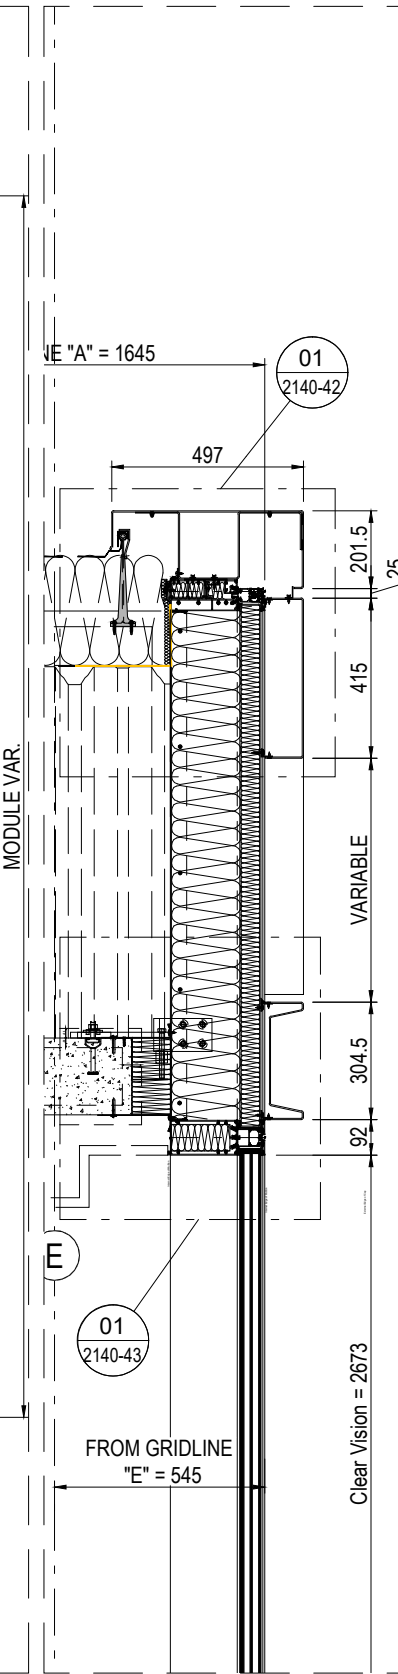

KEY PLAN

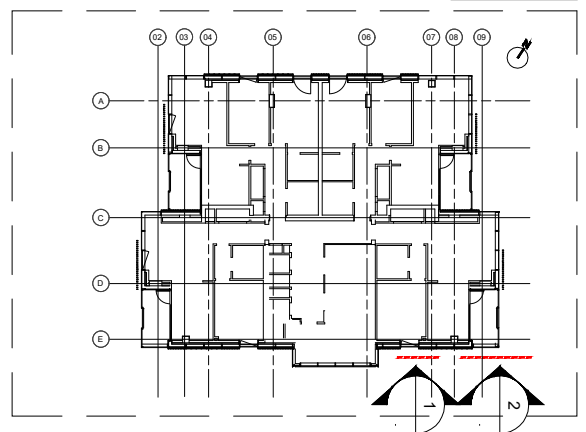

SECTION C-C

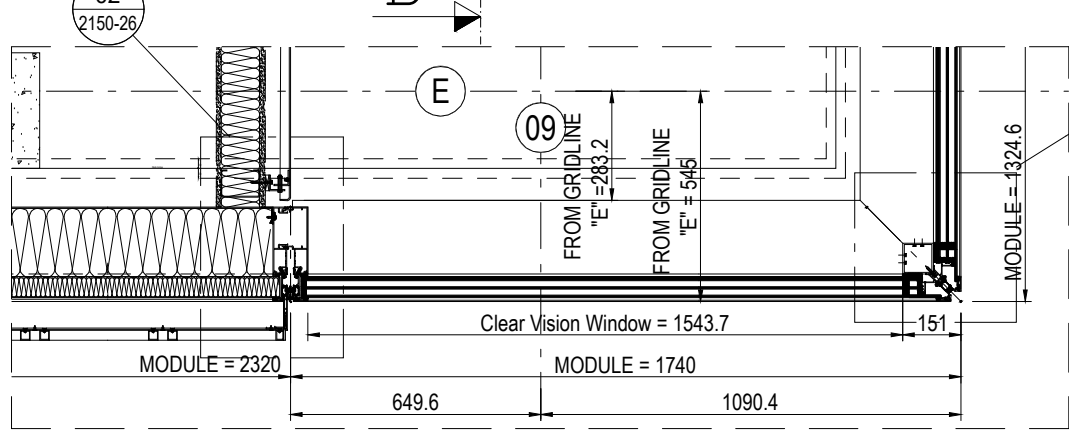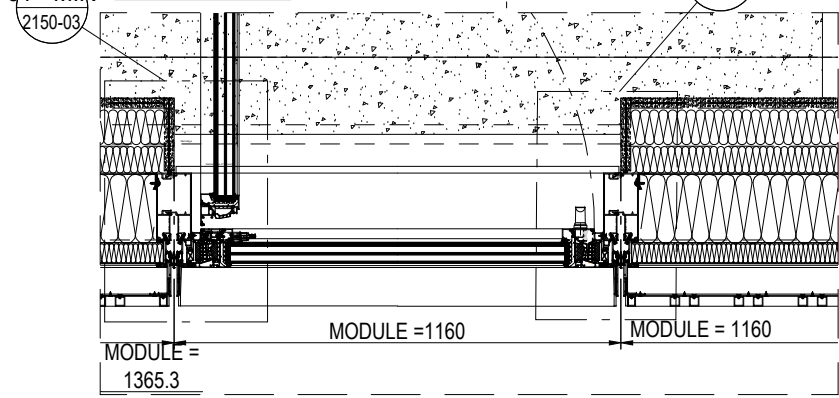

Proprietary Note:  
The copyright of this drawing remains with us. No copies may be taken without our written consent nor the drawing made available to third parties. Legal action will be taken in case of breach of the above requirement.


NOTES:

Design Architect  
Stiff + Trevillon Architects Ltd  
16 Woodfield Road, London W9 2BE

Client  
Henry Construction Projects Ltd  
Church Rd, Cranford, Middlesex, TW5 9RY

Rev	Date	By	Description

Project name  
BRILL PLACE RESIDENTIAL TOWER  
Brill Place, London


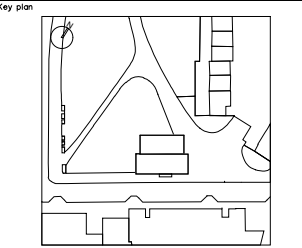


Project No.      Lot No.  
  
Via Vittorio Veneto, 13 - 31014 San Martino di Colle Umberto (TV) Italy  
Phone 0438-500103 - Fax 0438-500498


Title  
Unitized System Facade  
EWS01 - Partial Elevations  
WinterGarden @ South Lvl 20

Drawn by D. Da Re	Checked by D. Da Re	Approved by L. De Noni
Scale (A0 size) 1:20	First date of issue 04.06.2021	Revision No. 00
Drawing No. 0182-2125-17		
DIVULGATION AND REPRODUCTION FORBIDDEN BY LAW		


# PARTIAL ELEVATION

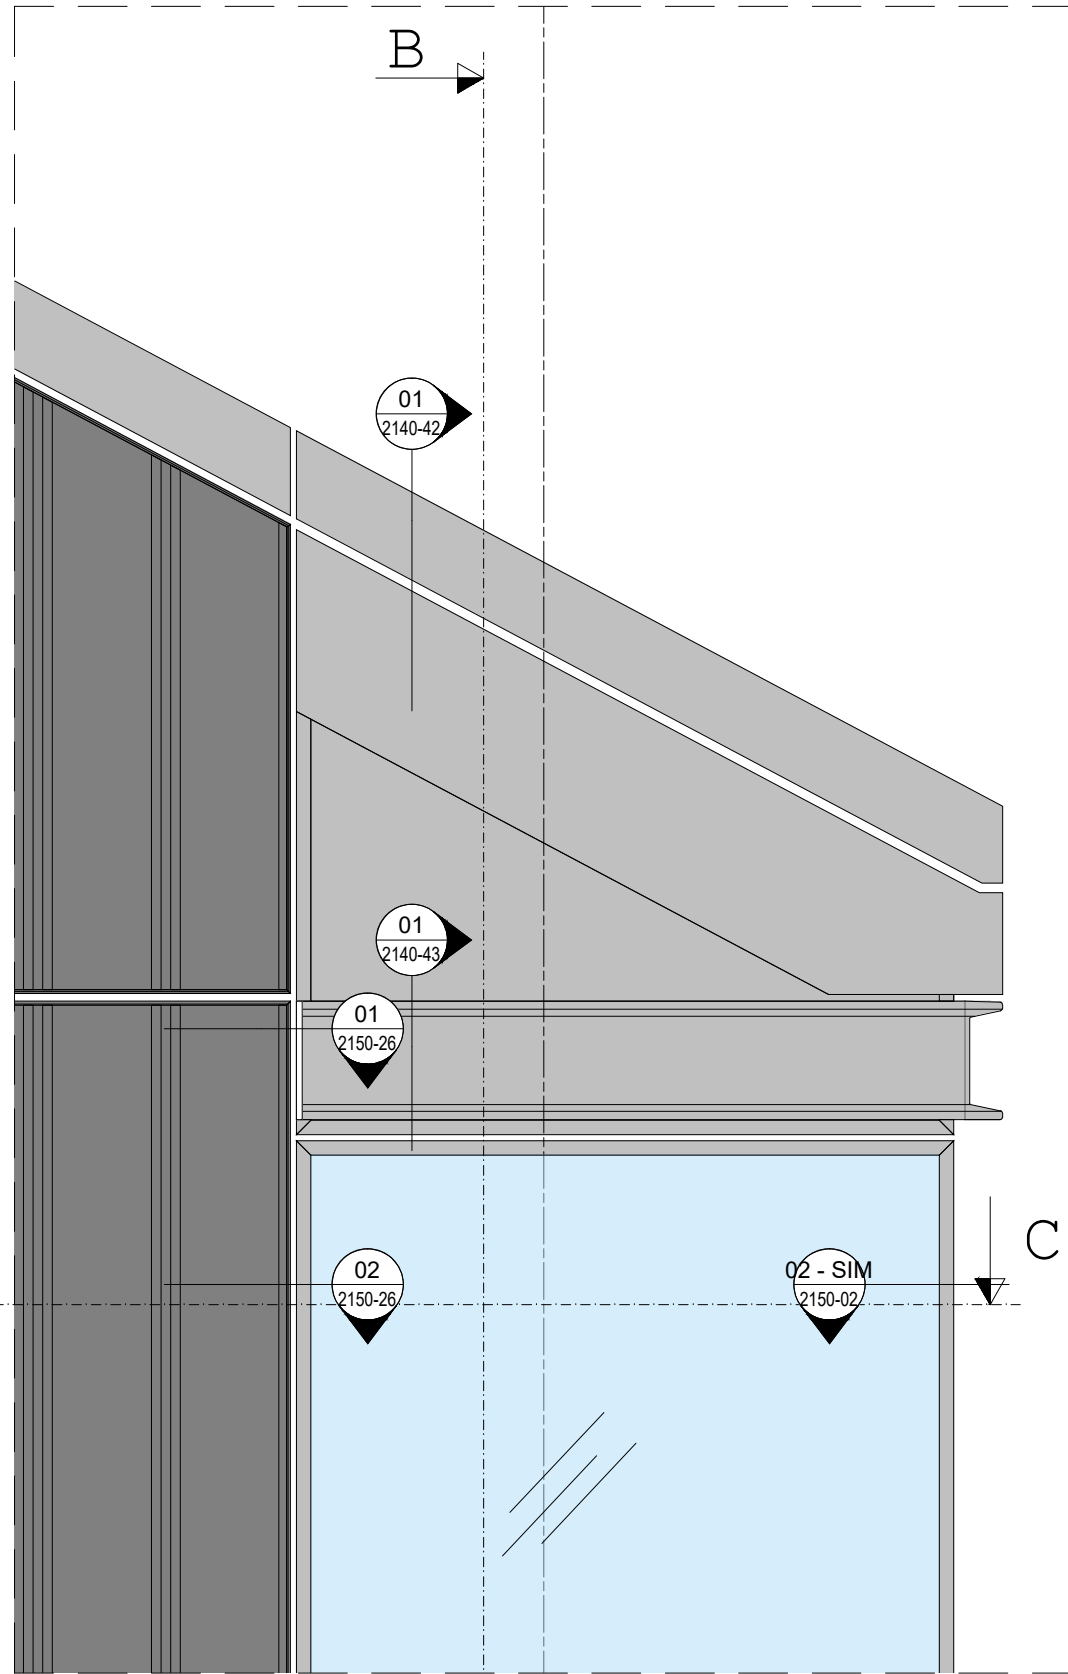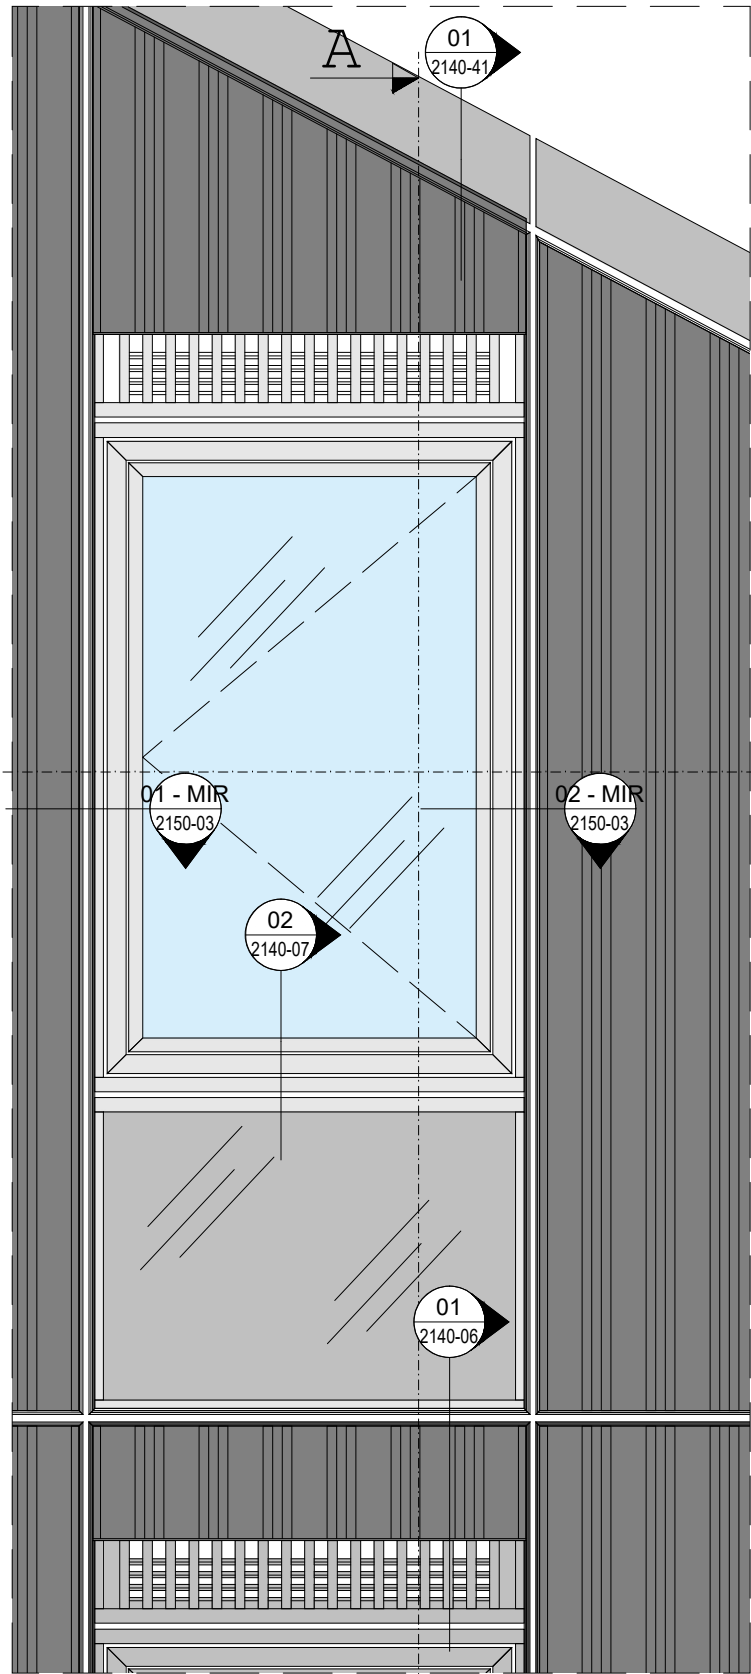


# SECTION A-A

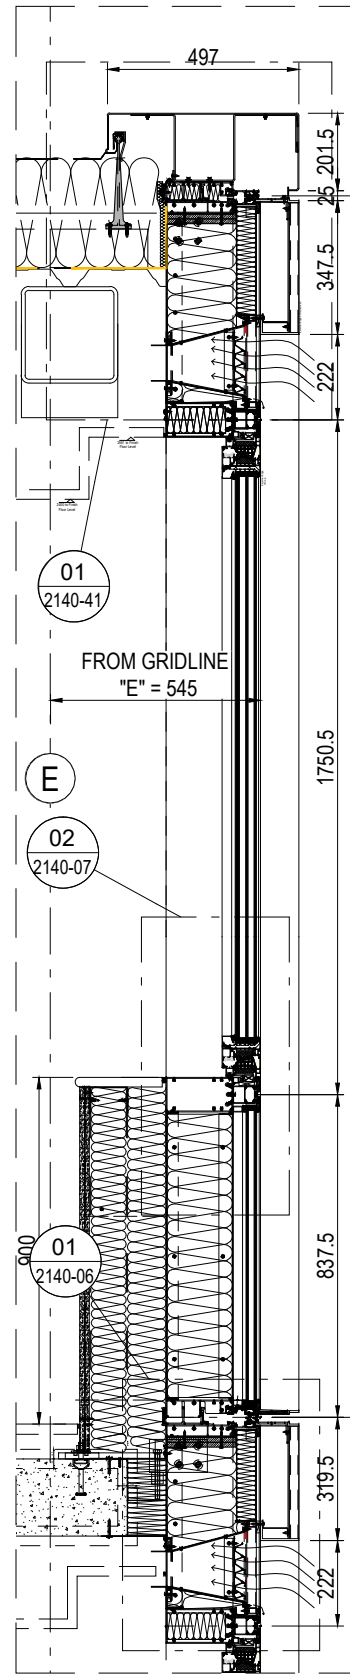



# SECTION B-B

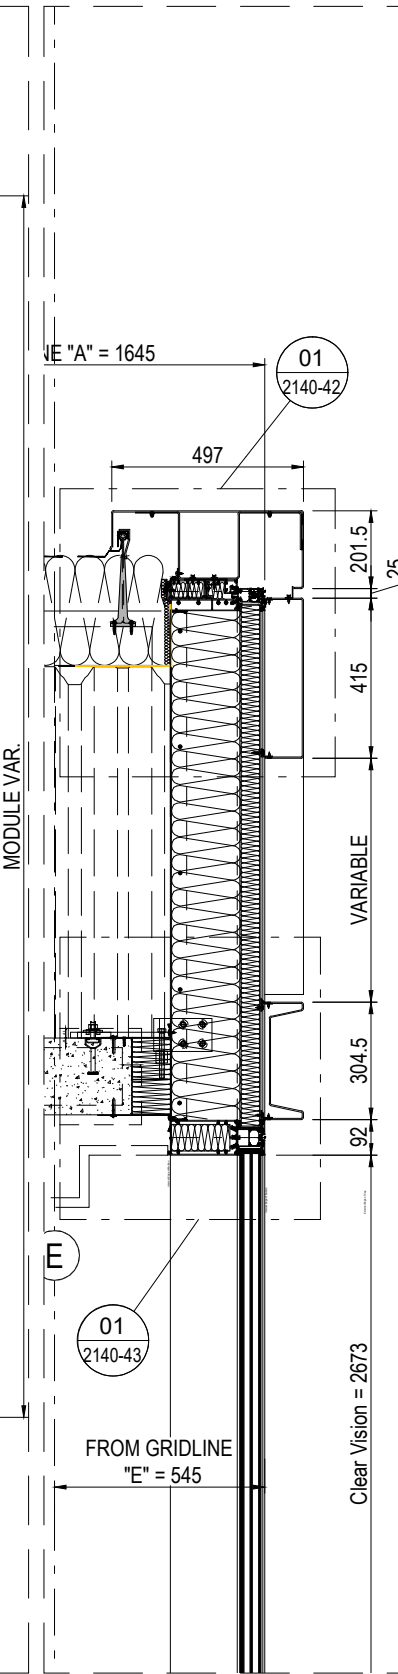

# KEY PLAN

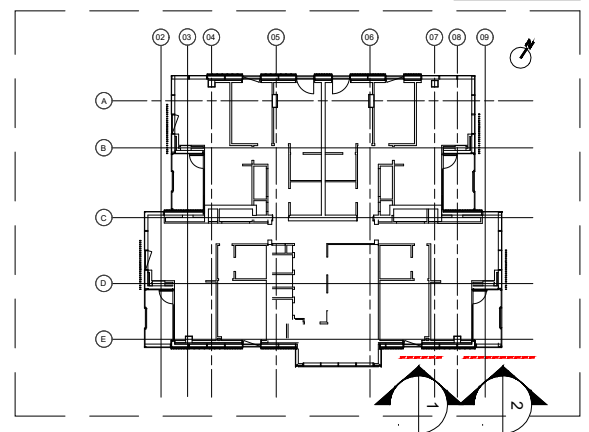

# SECTION C-C

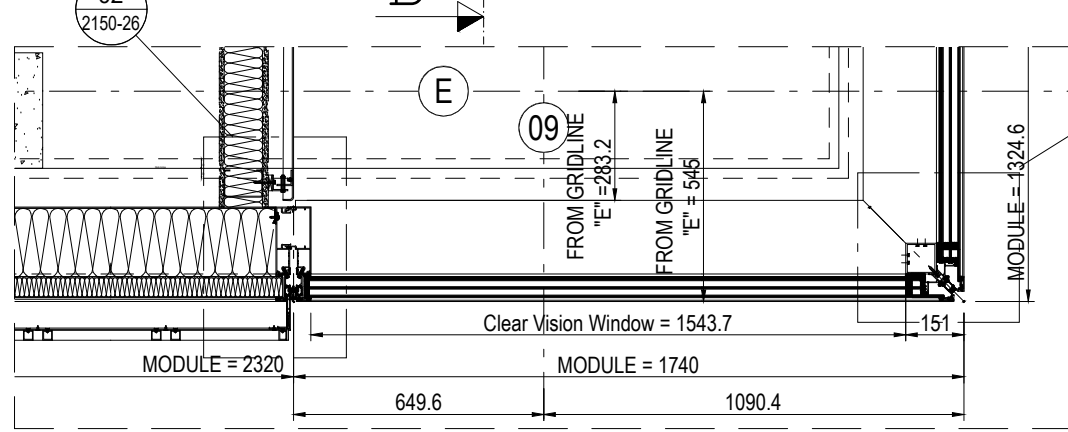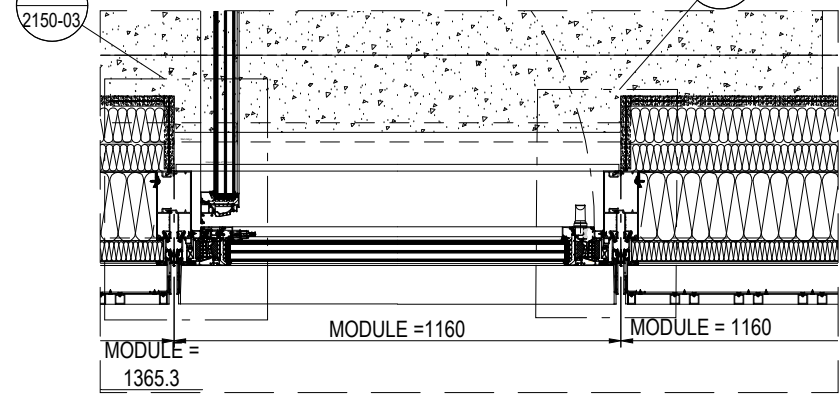

Proprietary Note:  
The copyright of this drawing remains with us. No copies may be taken without our written consent nor the drawing made available to third parties. Legal action will be taken in case of breach of the above requirement.


# NOTES:

Design Architect  
**Stiff + Trevillon Architects Ltd**  
16 Woodfield Road, London W9 2BE

Client  
**Henry Construction Projects Ltd**  
Church Rd, Cranford, Middlesex, TW5 9RY

Rev	Date	By	Description

Project name  
**BRILL PLACE RESIDENTIAL TOWER**  
Brill Place, London

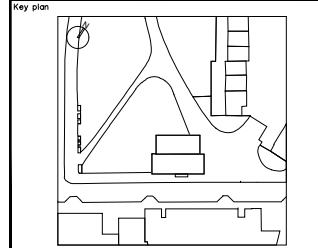

Project No.      Lot No.  
**bluesteel**  
EXCELLENCE FOR ARCHITECTURE  
Via Vittorio Veneto, 13 - 31014 San Martino di Colle Umberto (TV) Italy  
Phone 0438-500103 - Fax 0438-500498


Title  
**Unitized System Facade**  
**EWS01 - Partial Elevations**  
**WinterGarden @ South Lvl 20**

Drawn by <b>D. Da Re</b>	Checked by <b>D. Da Re</b>	Approved by <b>L. De Noni</b>
Scale (A0 size) <b>1:20</b>	First date of issue <b>04.06.2021</b>	Revision No. <b>00</b>
Project name <b>0182-2125-17</b>	Drawing No. <b>00</b>	Revision No. <b>00</b>


DIVULGATION AND REPRODUCTION FORBIDDEN BY LAW




PARTIAL ELEVATION

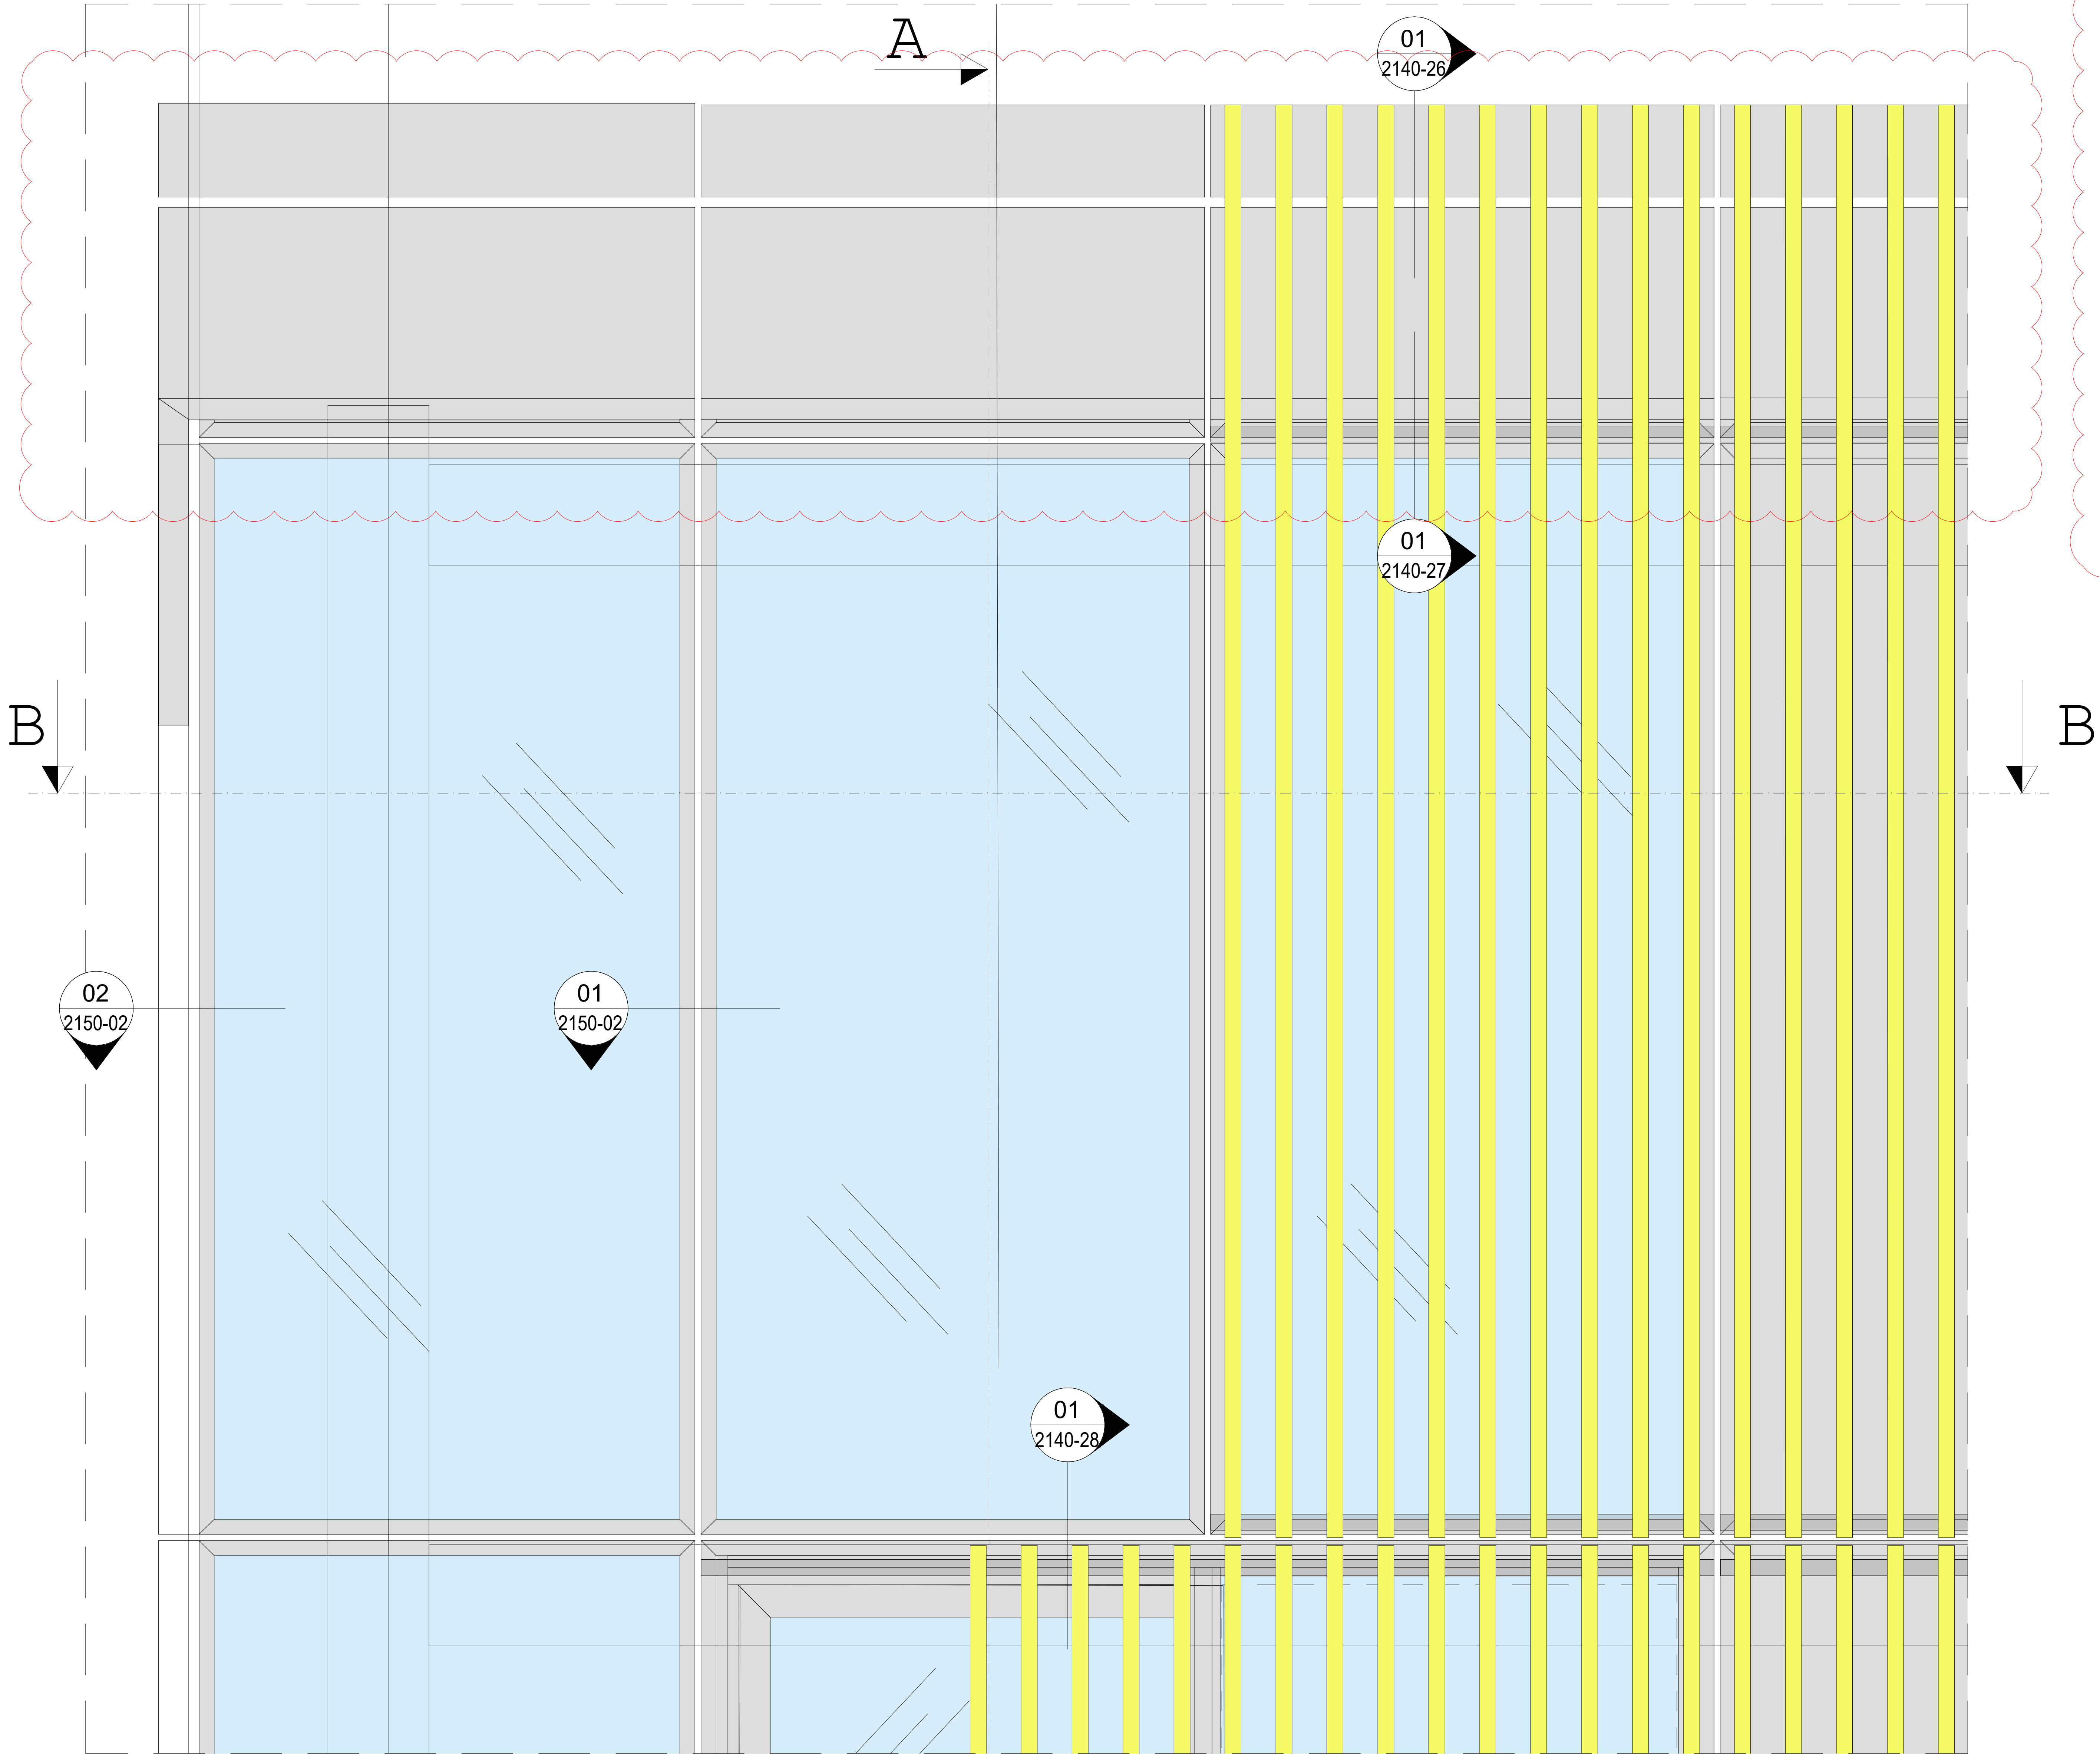


SECTION A-A

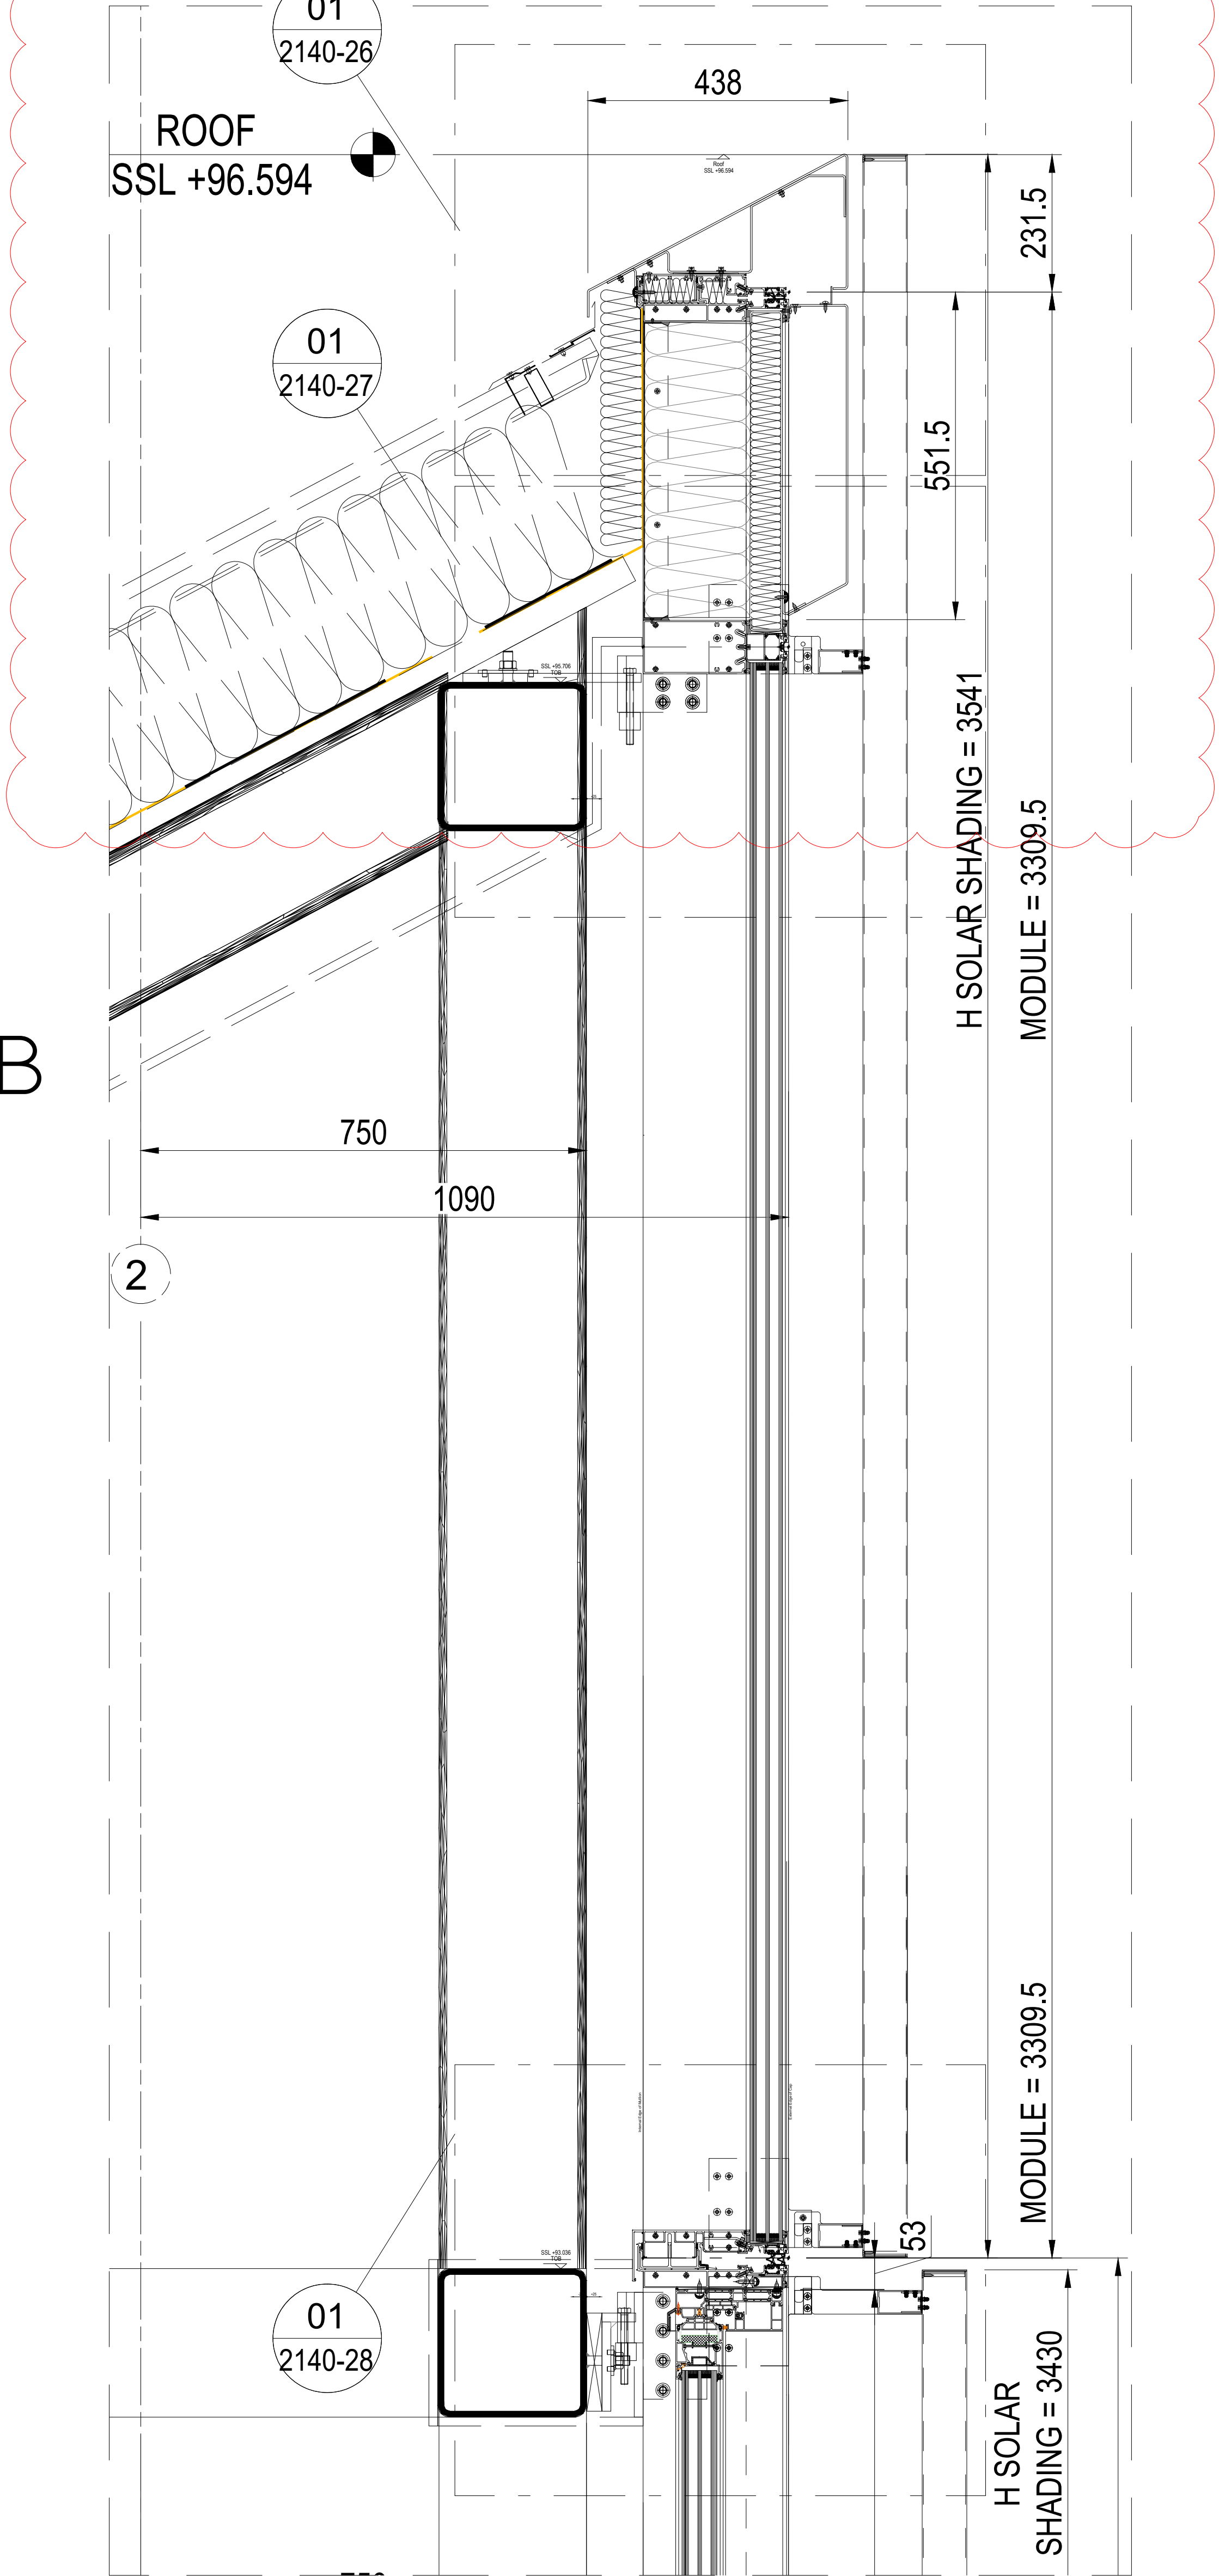

KEY PLAN

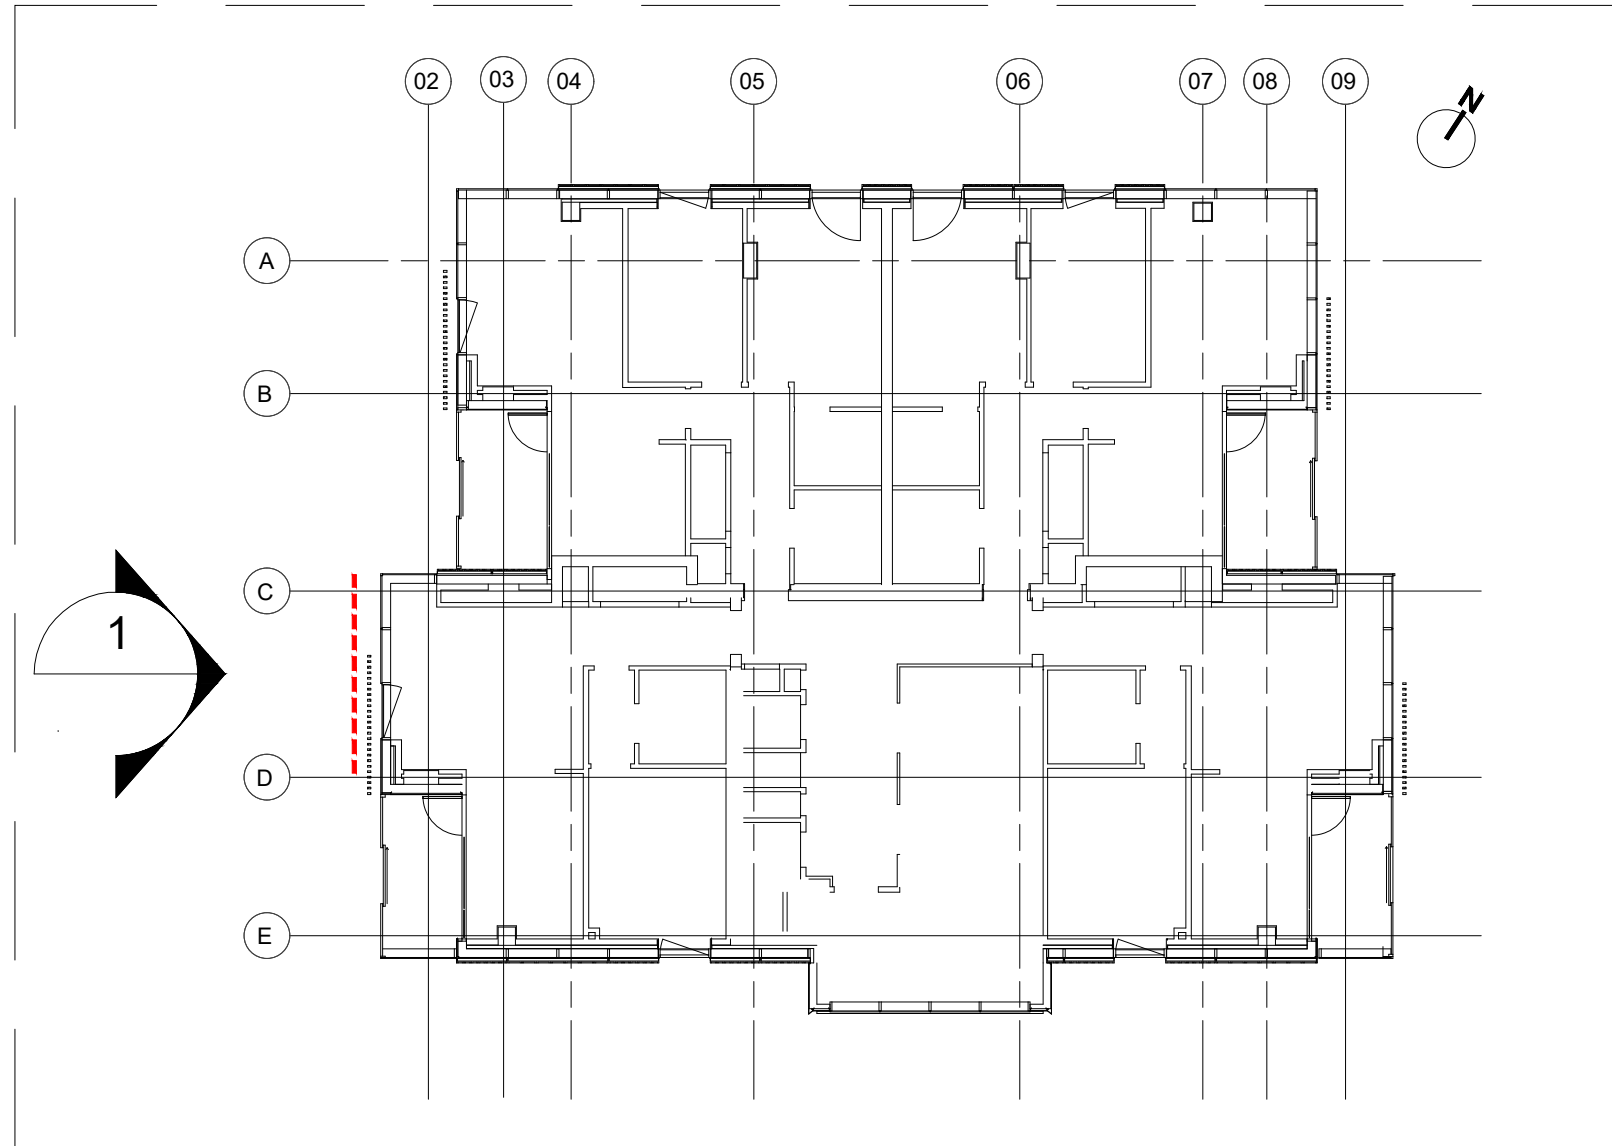

SECTION B-B

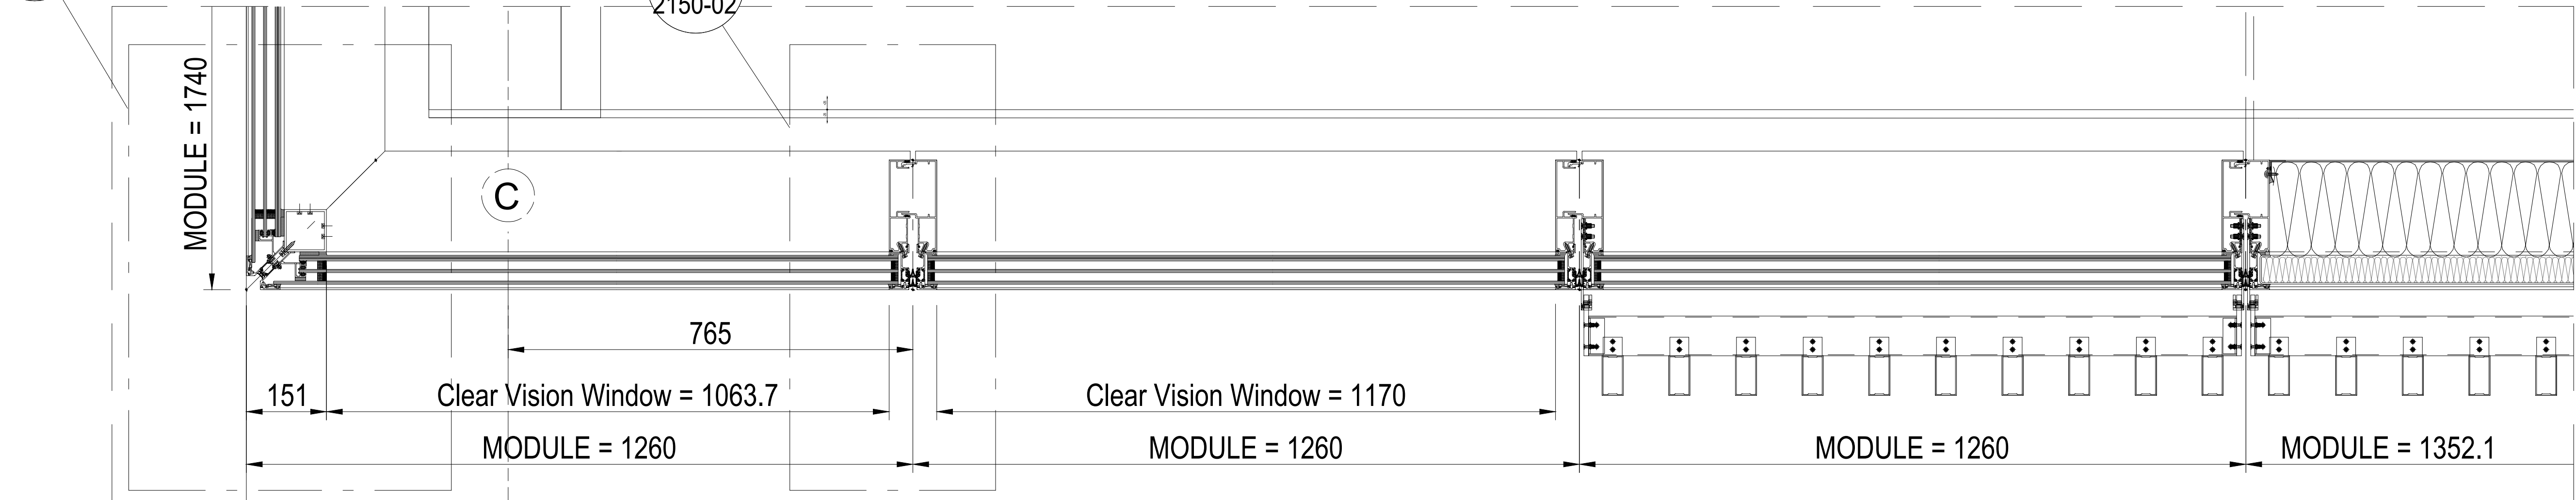

Proprietary Note:

The copyright of this drawing remains with us. No copies may be taken without our written consent nor the drawing made available to third parties. Legal action will be taken in case of breach of the above requirement.

NOTES:

Design Architect

Stiff + Trevillon Architects Ltd  
16 Woodfield Road, London W9 2BE

Client


Henry Construction Projects Ltd  
Church Rd, Cranford, Middlesex, TW5 9RY

No.	Date	By	Description
01	14.05.2021	DDR	See Cloud

Project name

BRILL PLACE RESIDENTIAL TOWER  
Brill Place, London

Key plan

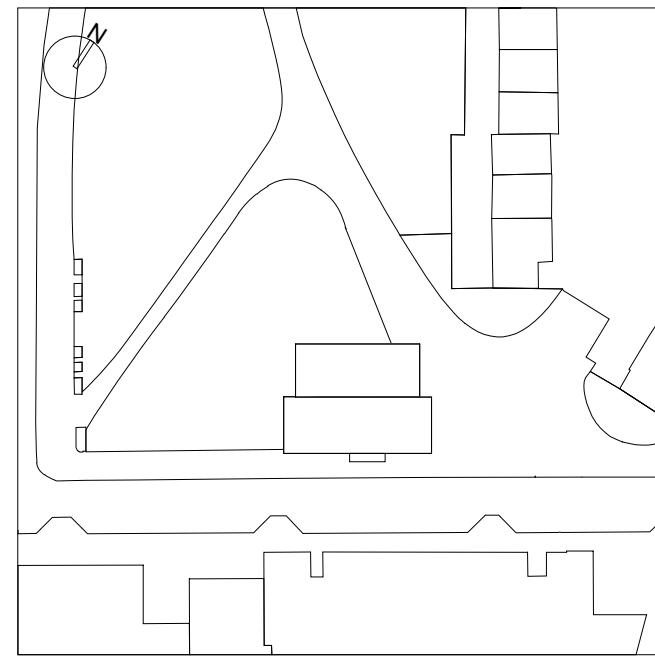

Project No.

Lot No.

**bluesteel**  
EXCELLENCE FOR ARCHITECTURE

Via Vittorio Veneto, 13 - 31014 San Martino di Colle Umberto (TV) Italy  
Phone: 0438-500153 - Fax: 0438-500498

Title

Unitized System Facade  
EWS01 - Partial Elevations  
WinterGarden @ West Lvl 22

Drawn by

D. Da Re

Checked by

D. Da Re

Approved by

L. De Noni

Scale (A0 size)

1:20

First date of issue

20.04.2021

Status

-

Drawing No.

0182-2125-20

Revision No.

01

DIVULGATION AND REPRODUCTION FORBIDDEN BY LAW