



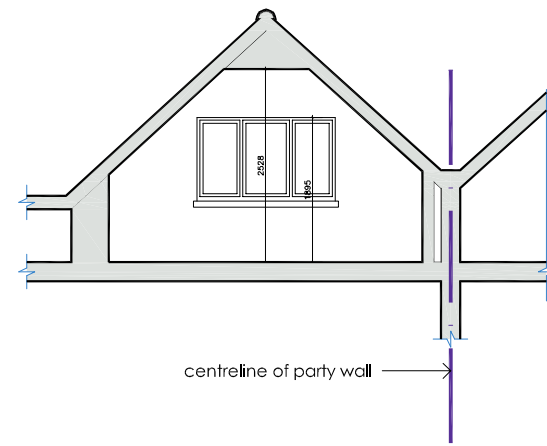



section AA existing

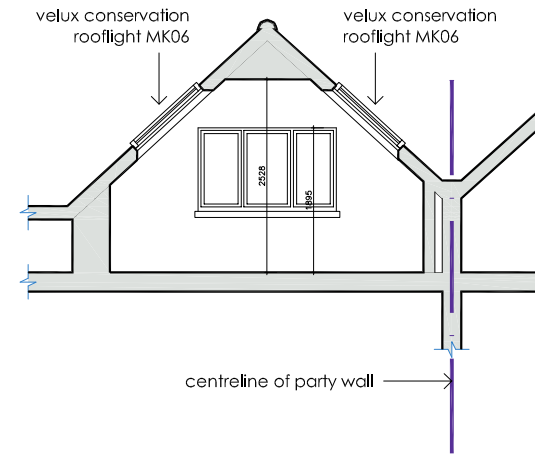

section AA proposed


0 1 2 3 4 5 6 metres

scales 1:50 @ A1
1:100 @ A3

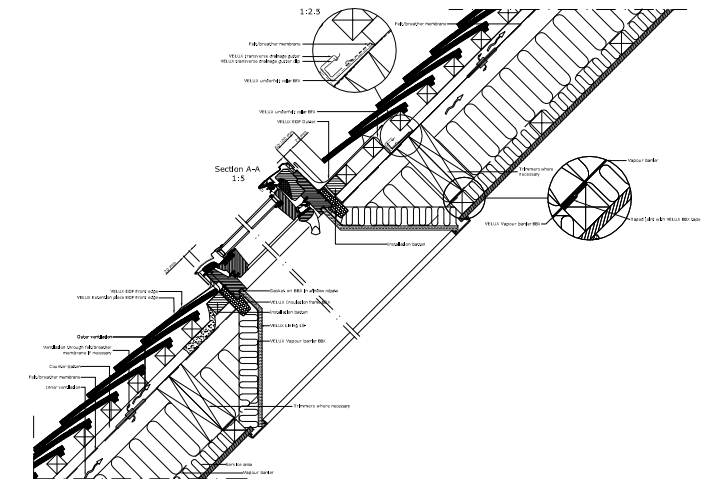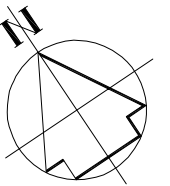


detailed section thro rooflight

scale 1:20 @ A3

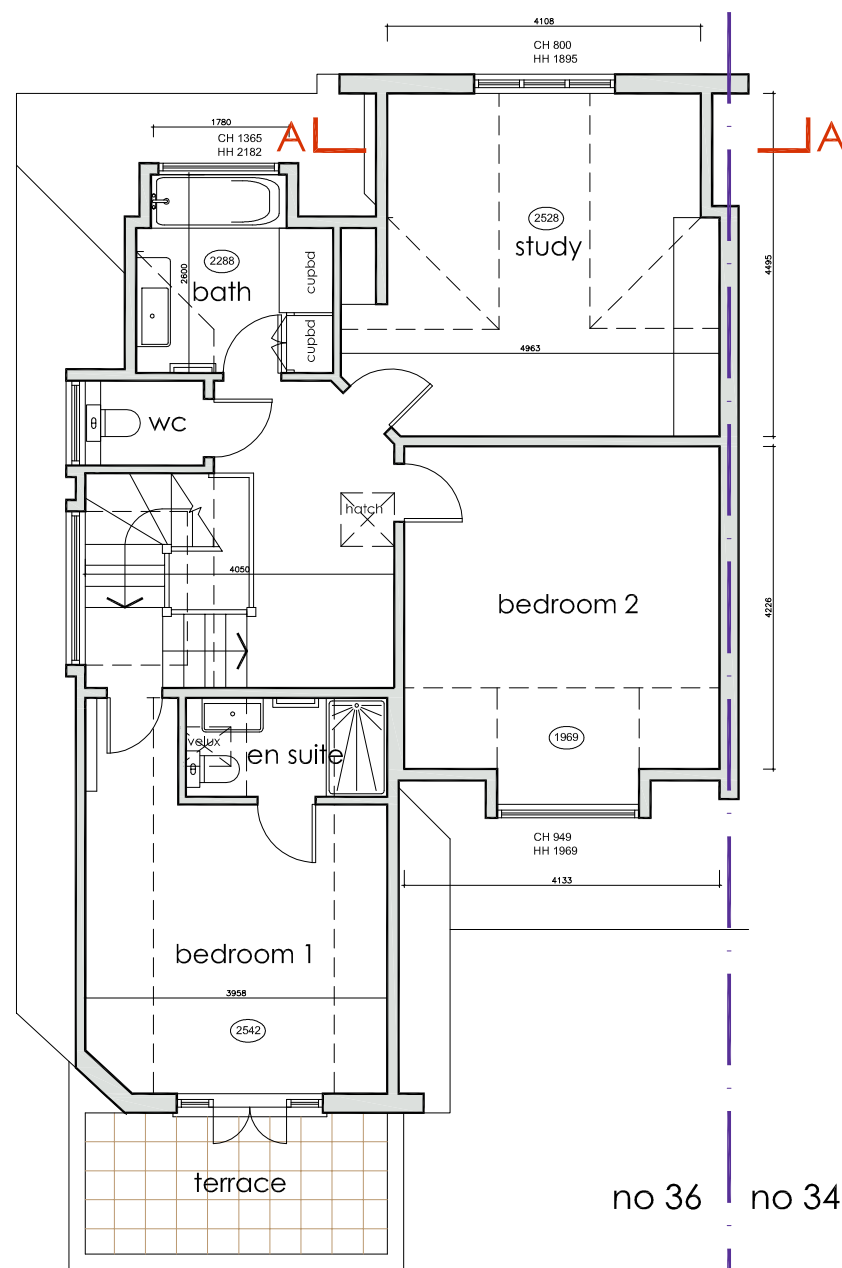

Second Floor existing

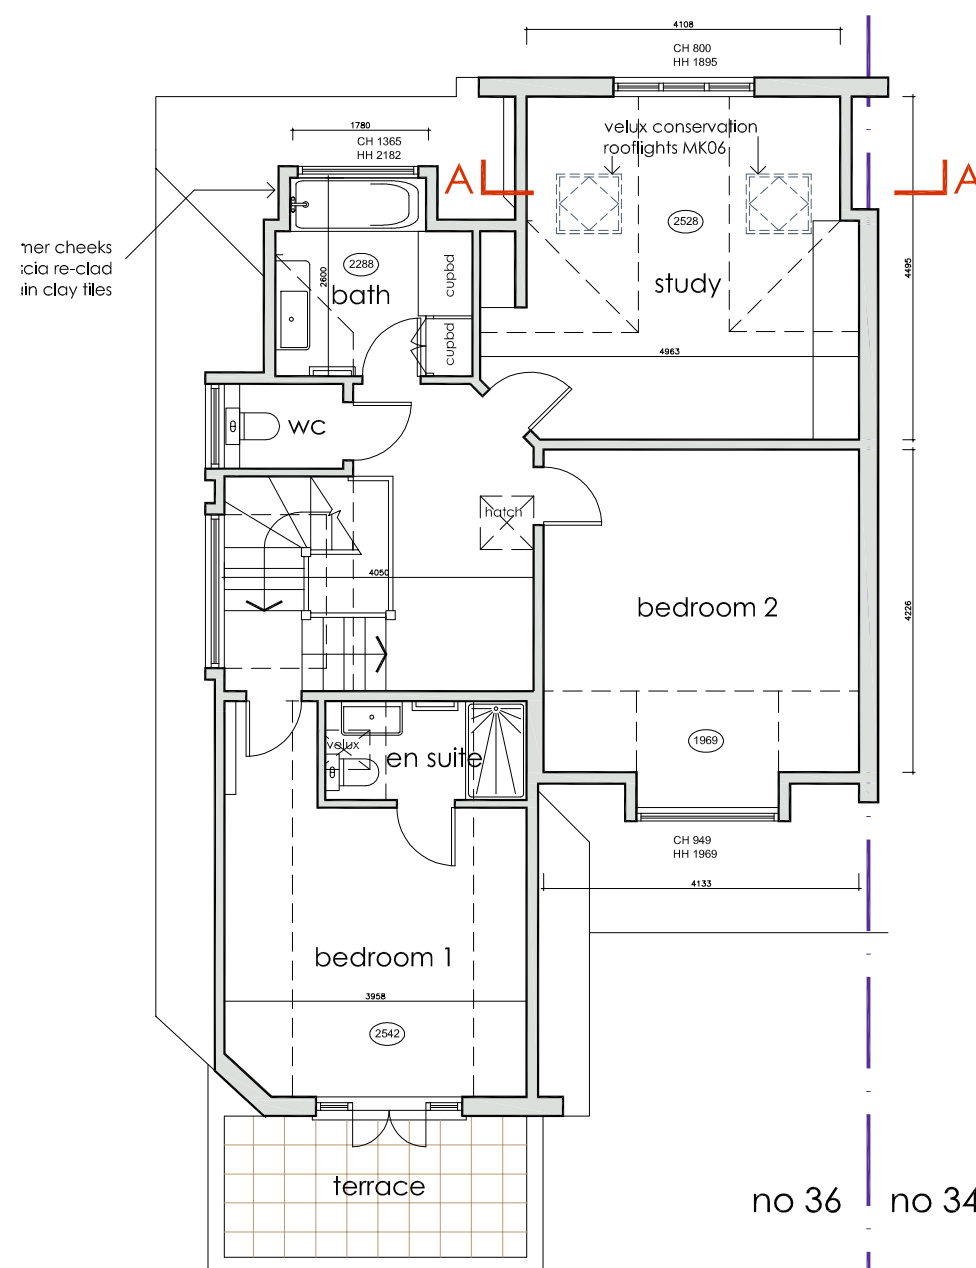

Second Floor proposed



velux conservation rooflight

DVM
ARCHITECTS

4a Murray Street . London . NW1 9RE
Telephone 0207 485 2121 . Facsimile 0207 267 2527
e-mail: studio@dvmarch.com

Client
Mr & Mrs Perari

Project
36B Hollycroft Avenue
London NW3

Title
Sections through Rooflights
as Existing + Proposed

Scale	Date	Job No.
1:50	17.01.22	1153
Drawing No.	Rev.	
1153-16		

All dimensions are to be checked on site.
© This drawing is copyright and remains the property of David & Victoria Mercer
at all times and may not be reproduced in part or whole without written consent.