
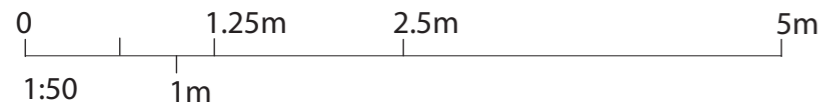


new privacy screen to match height of privacy screen with no. 12 property (1150mm)

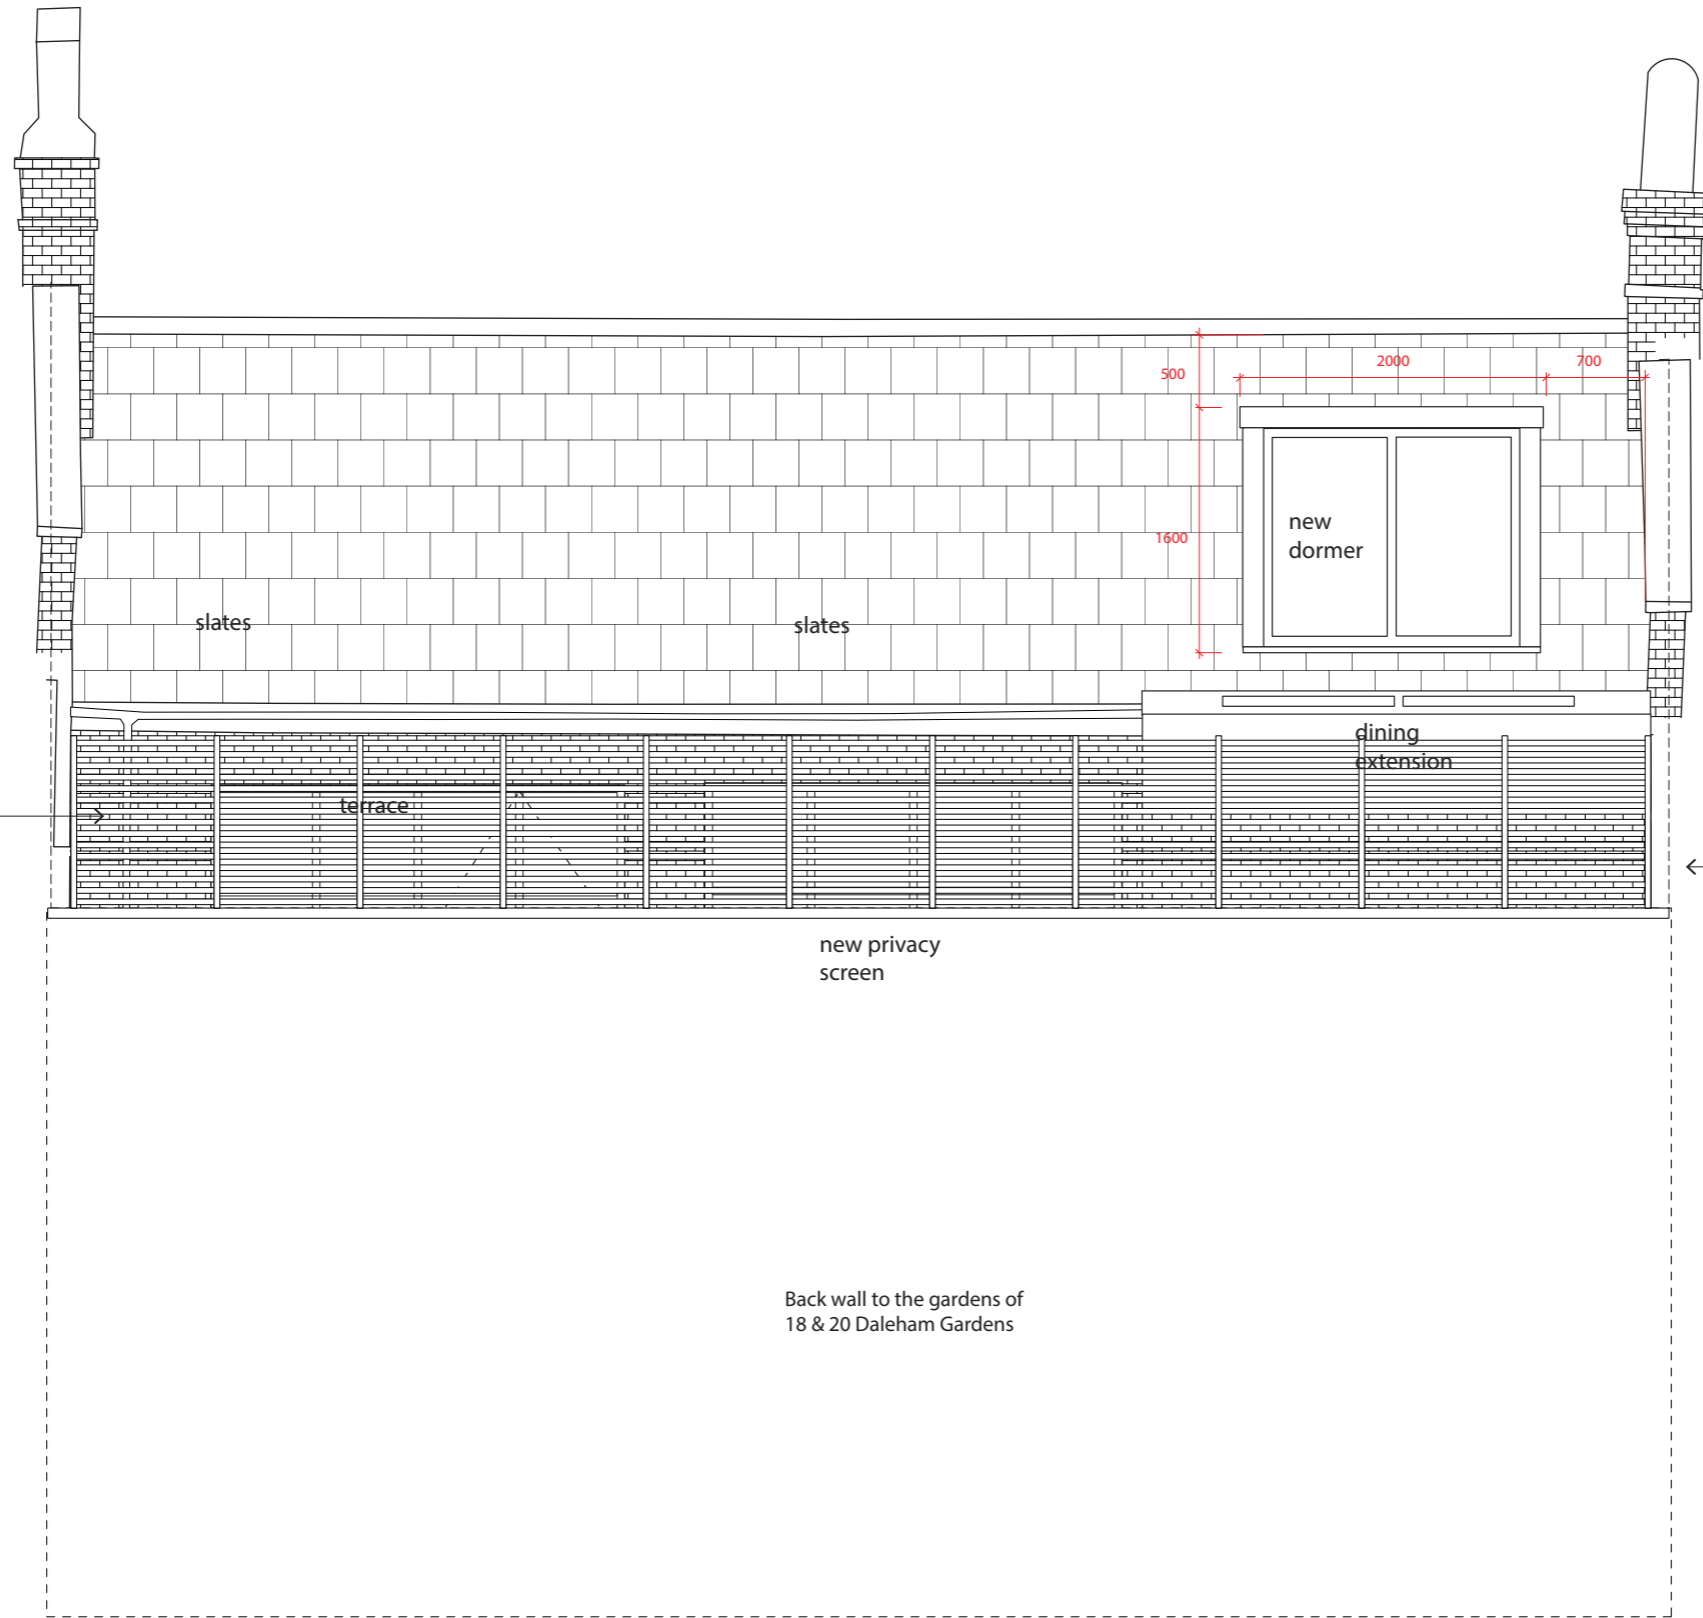

No. 8

No. 10 Daleham Mews

No. 12

Back wall to the gardens of 18 & 20 Daleham Gardens

top of roof
72.780

new dormer
72.280

new extension
73.310

loft
72.940

1st floor
70.610

ground floor
67.425

see 10DM-DW-PR-10 for no. 12 floor and wall levels information

PROJECT	10 Daleham Mews	ARCHITECT	Marko Milovanovic AADipl RIBA
DRAWING	Proposed Rear Wall Elevation	DESCRIPTION	Planning
DATE	19.01.2022	REVISION	C
DRAWING NUMBER	10DM-DW-PR-11	SCALE	1:50
		PAGE SIZE	A3
		CLIENT	Mr. and Mrs. Davis