


Section S-01

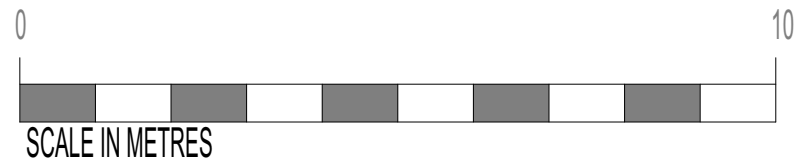

Project:
 20 Bloomsbury Street
 Bloomsbury, London
 WC1B 3QA

Drawing Title:
 Existing Sections Plans

Client:
 Pang Partnership

Drawn: TV	Checked: DP	Date: 14/01/2022	Scale: 1:100	Paper Size A3
Job no. 1391		Dwg. no. 06	Revision: G	<input checked="" type="radio"/> Preliminary <input type="radio"/> Design <input type="radio"/> Tender <input type="radio"/> Contract <input type="radio"/> Working