




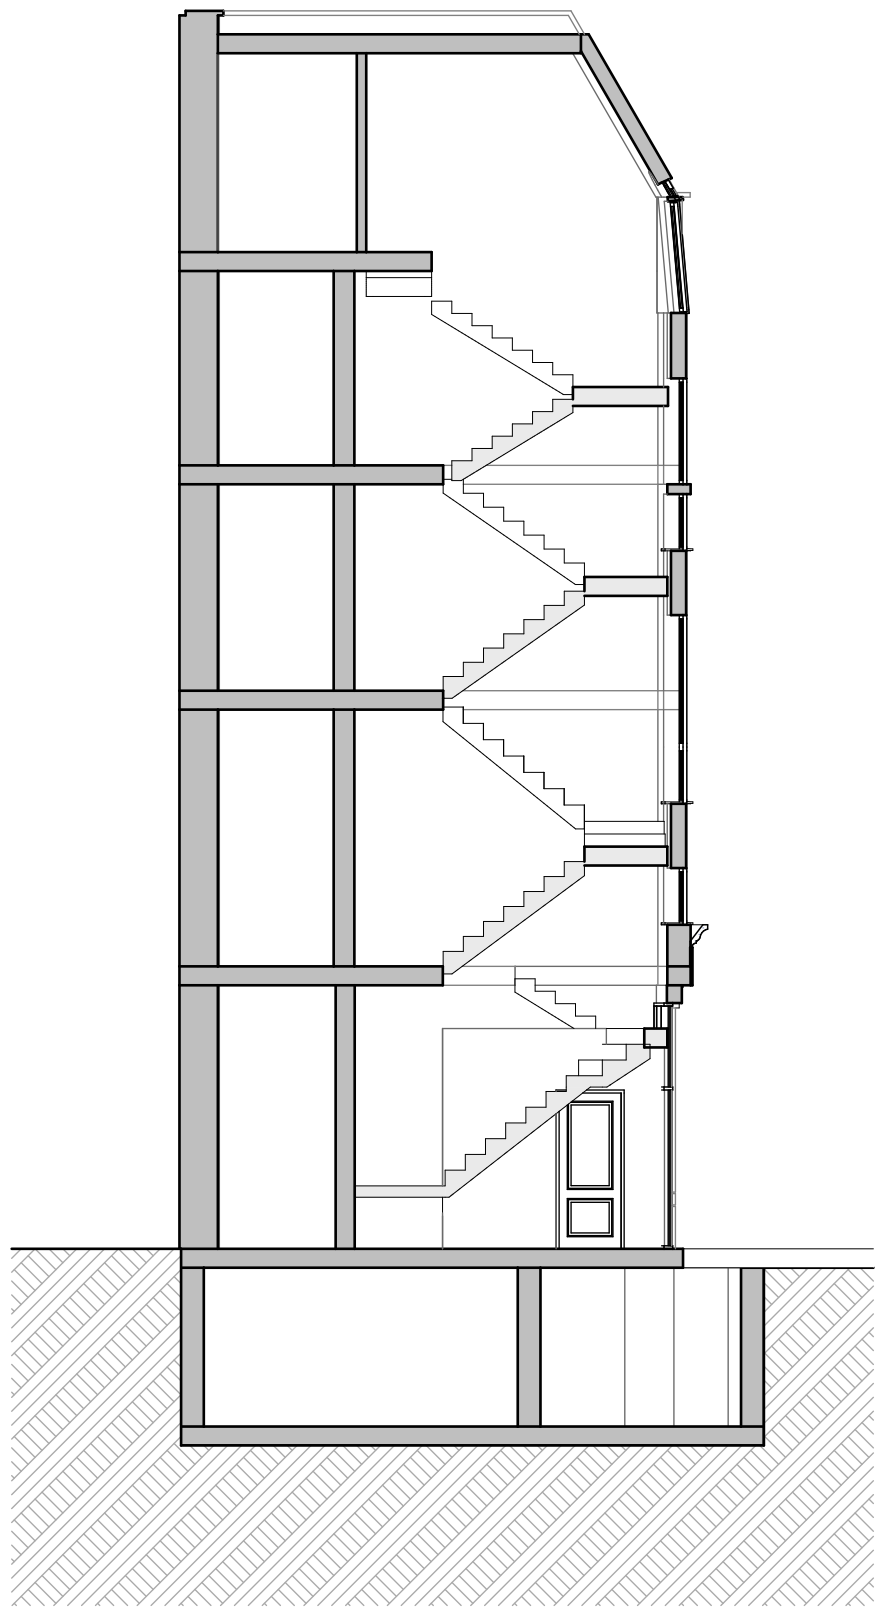


Section S-02

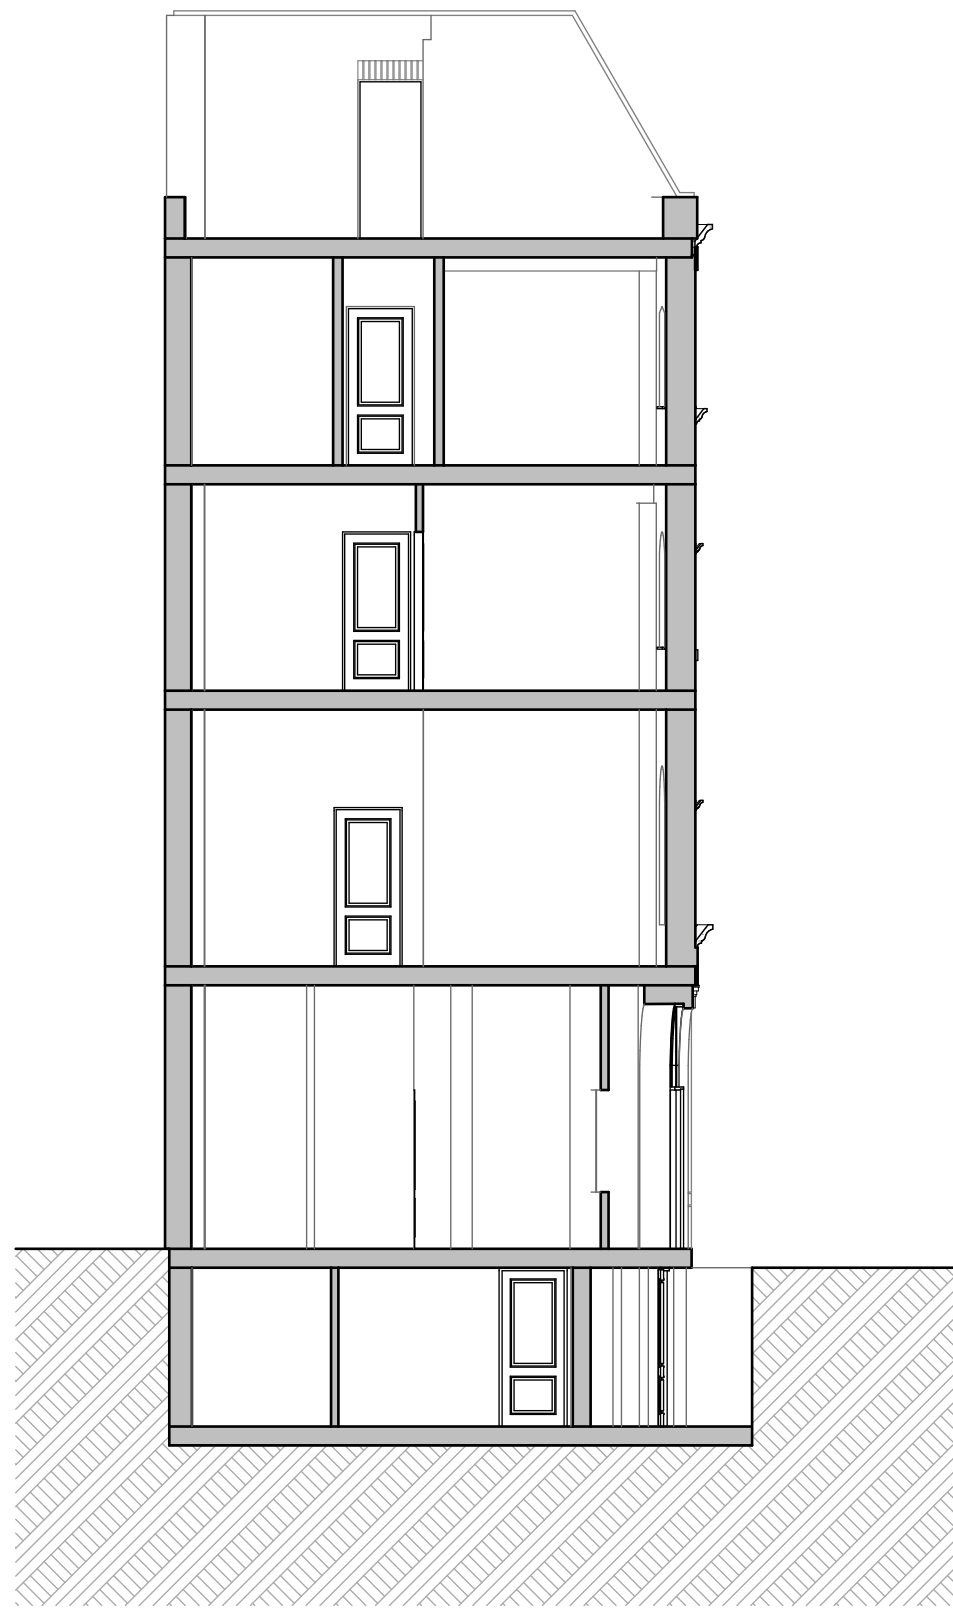

Section S-03

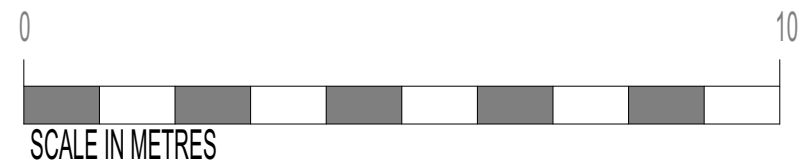

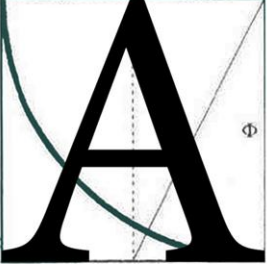


ARCHITECTURE
 255 London Road, Hadleigh, Essex , SS7 2BN
 Info@A9Architecture.co.uk
 Tel: 01702558888

Project:
 20 Bloomsbury Street
 Bloomsbury, London
 WC1B 3QA

Drawing Title:
 Existing Sections

Client:
 Pang Partnership

Drawn: TV	Checked: DP	Date: 14/01/2022	Scale: 1:100	Paper Size A3
Job no. 1391		Dwg. no. 07	Revision: G	☒ Preliminary ☐ Design ☐ Tender ☐ Contract ☐ Working