



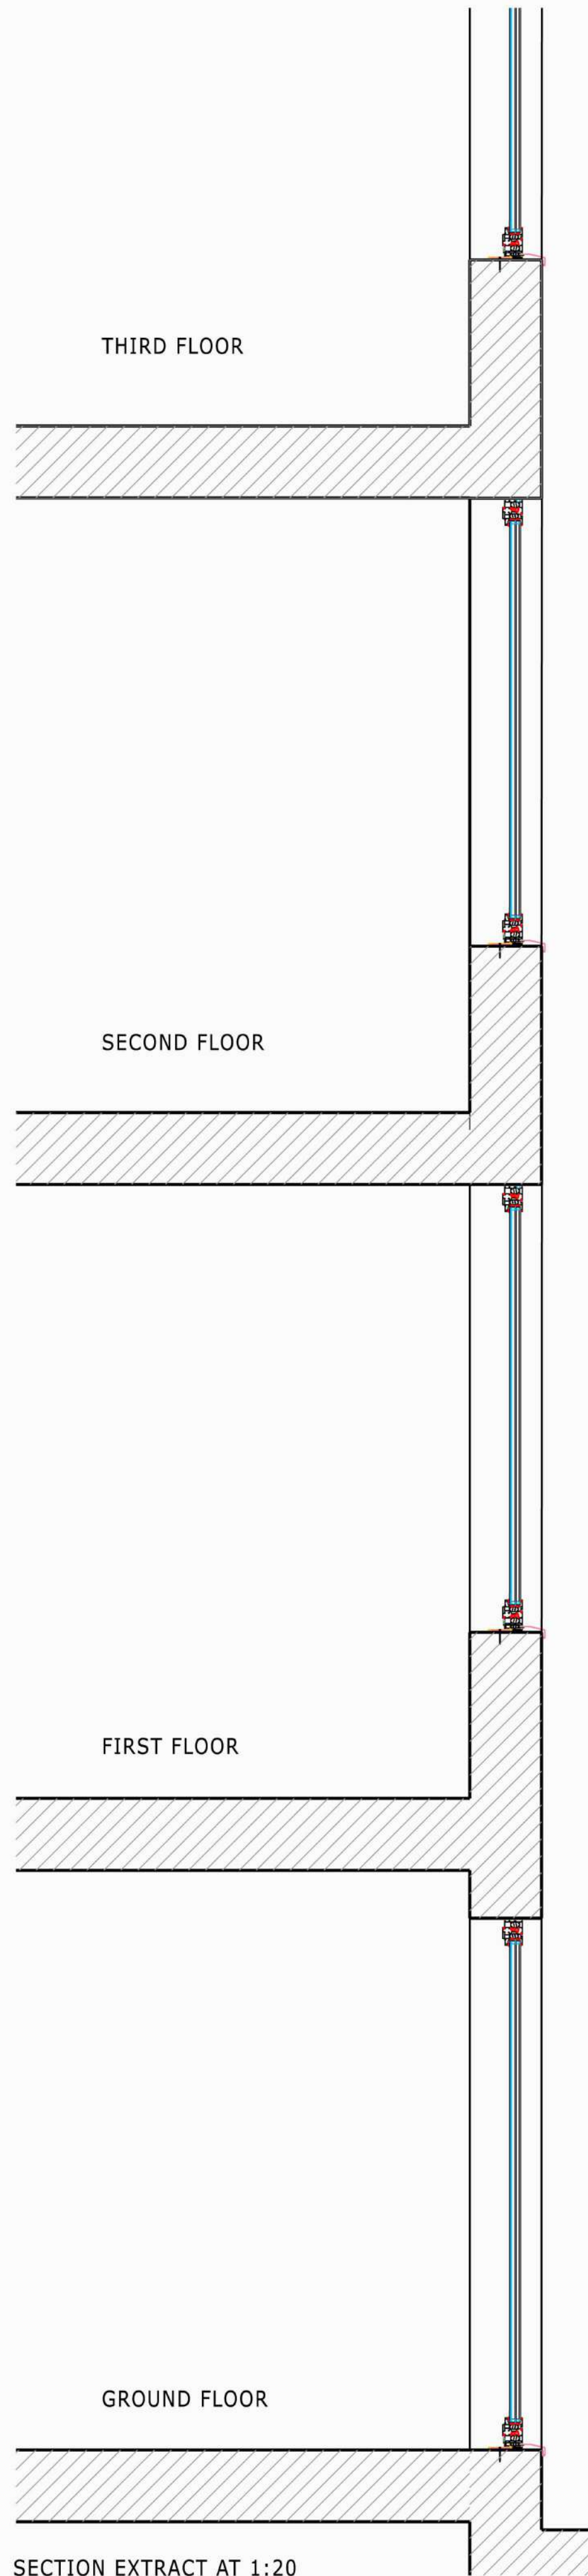


ELEVATION AT 1:200

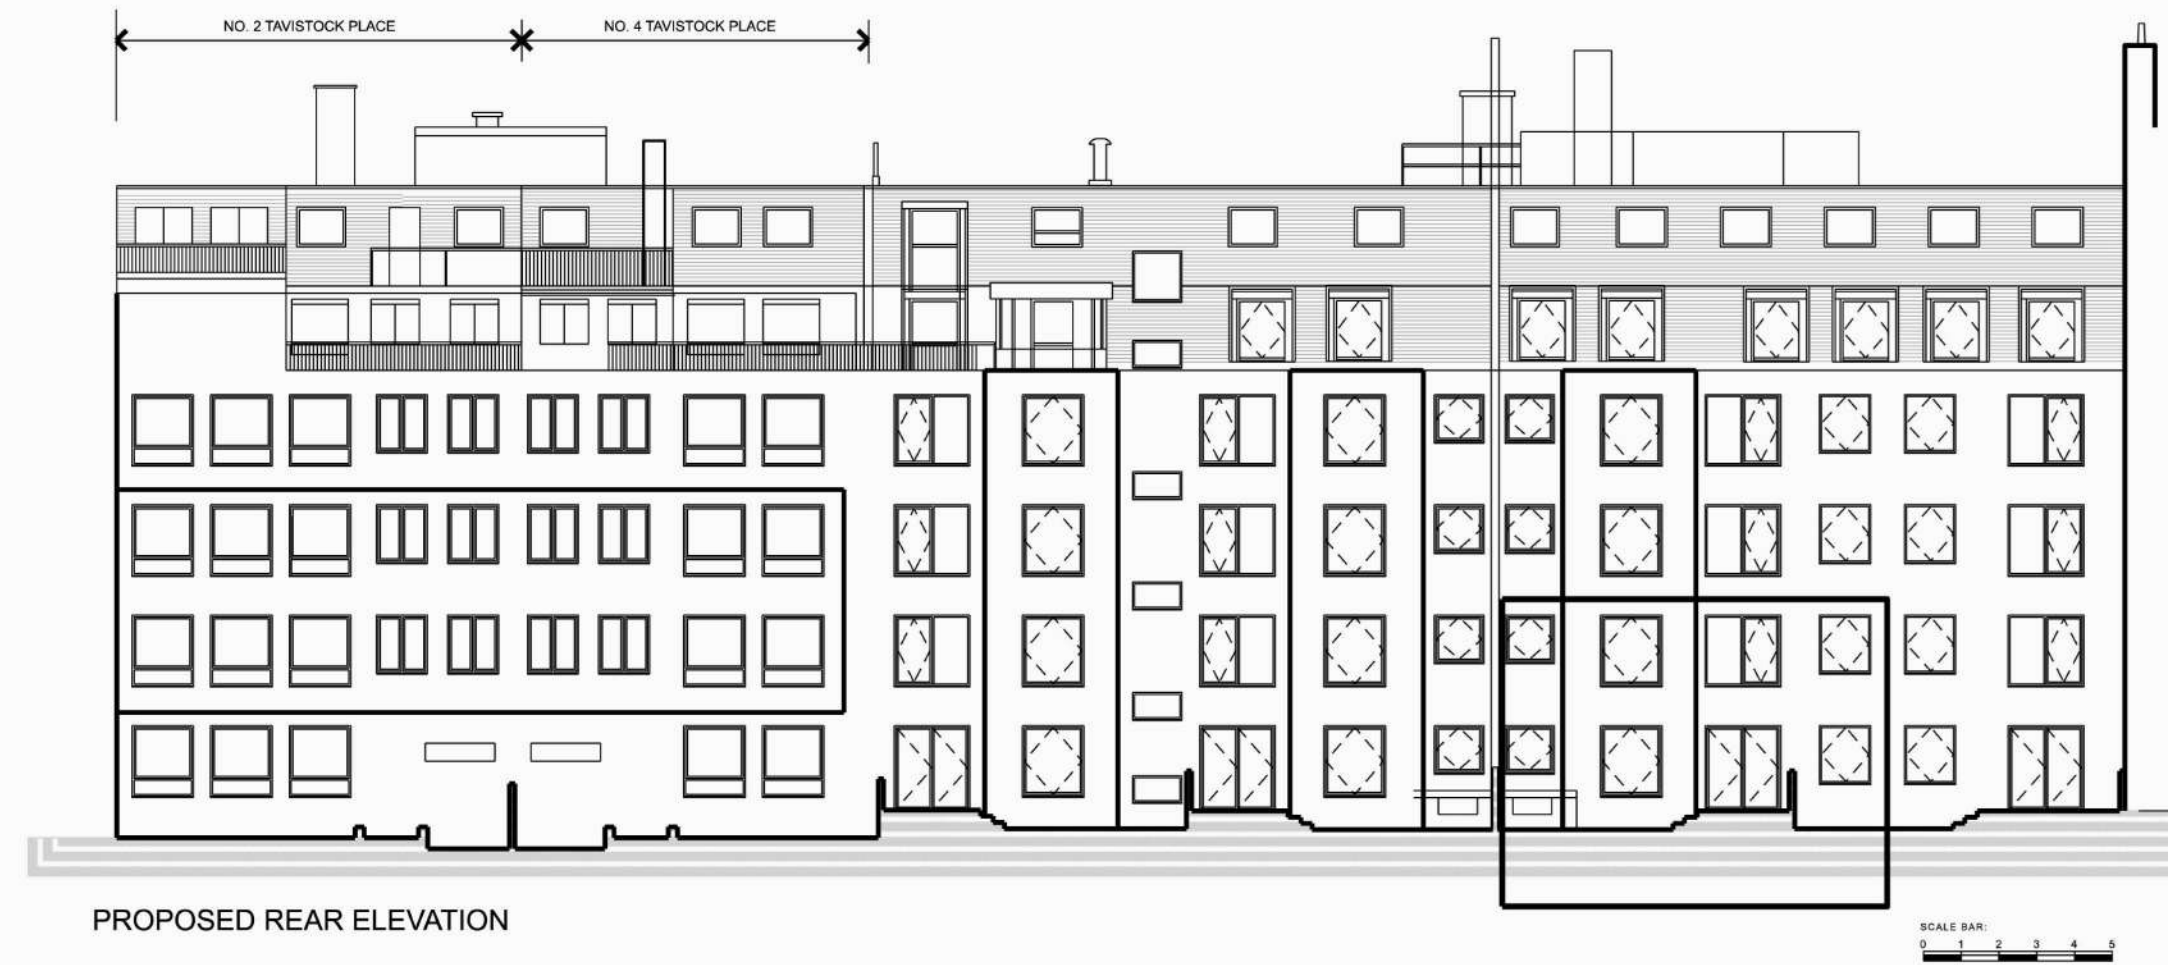

INDICATIVE ELEVATIONS
FOR ILLUSTRATIVE PURPOSES ONLY

STATUS:
PLANNING PURPOSES ONLY

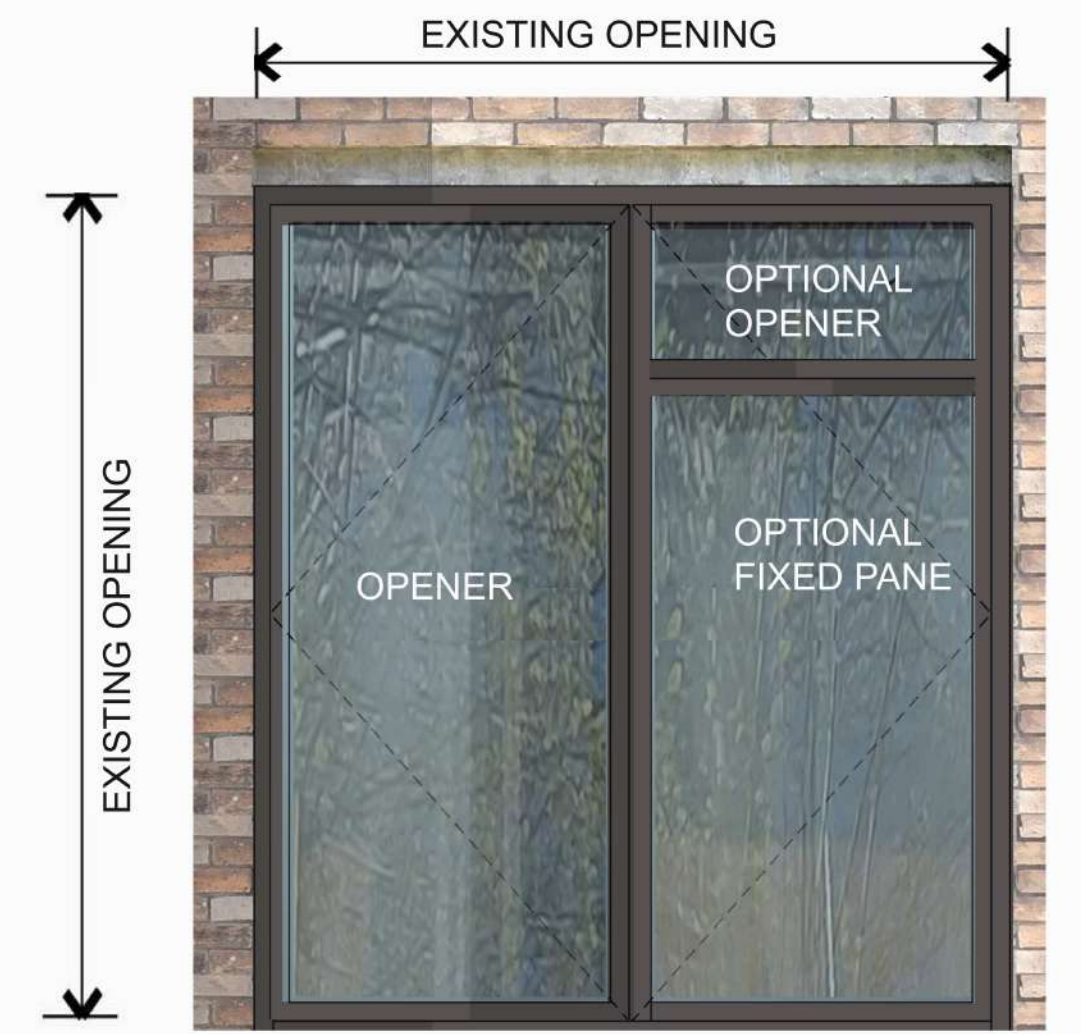

PROPOSED NEW GARDEN FACING DOORS TO HAVE OPTION
OF SLIDING OR OPENERS, WITH HIGH LEVEL TRANSOM
TO RIGHT HAND LEAF (AS EXISTING DOORSETS)



DOUBLE GLAZED PPC ALUMINIUM
WINDOWS FRAMES.
COLOUR- DARK GREY

DOUBLE GLAZED PPC ALUMINIUM
DOOR FRAMES.
COLOUR- DARK GREY

REV.	DESCRIPTION	INITIALS/ DATE
01	TAMAR HOUSE TAVISTOCK PLACE WC1H 9RD	
Drawing Title PROPOSED ELEVATIONS TYPICAL WINDOW DETAILS		
Status Planning		
Date 05/2021	Scale & Size 1:20@A1	
Project Number 03-2021- PL 01	Drawing Number 012	Rev