


190 Finchley Road - Location Plan

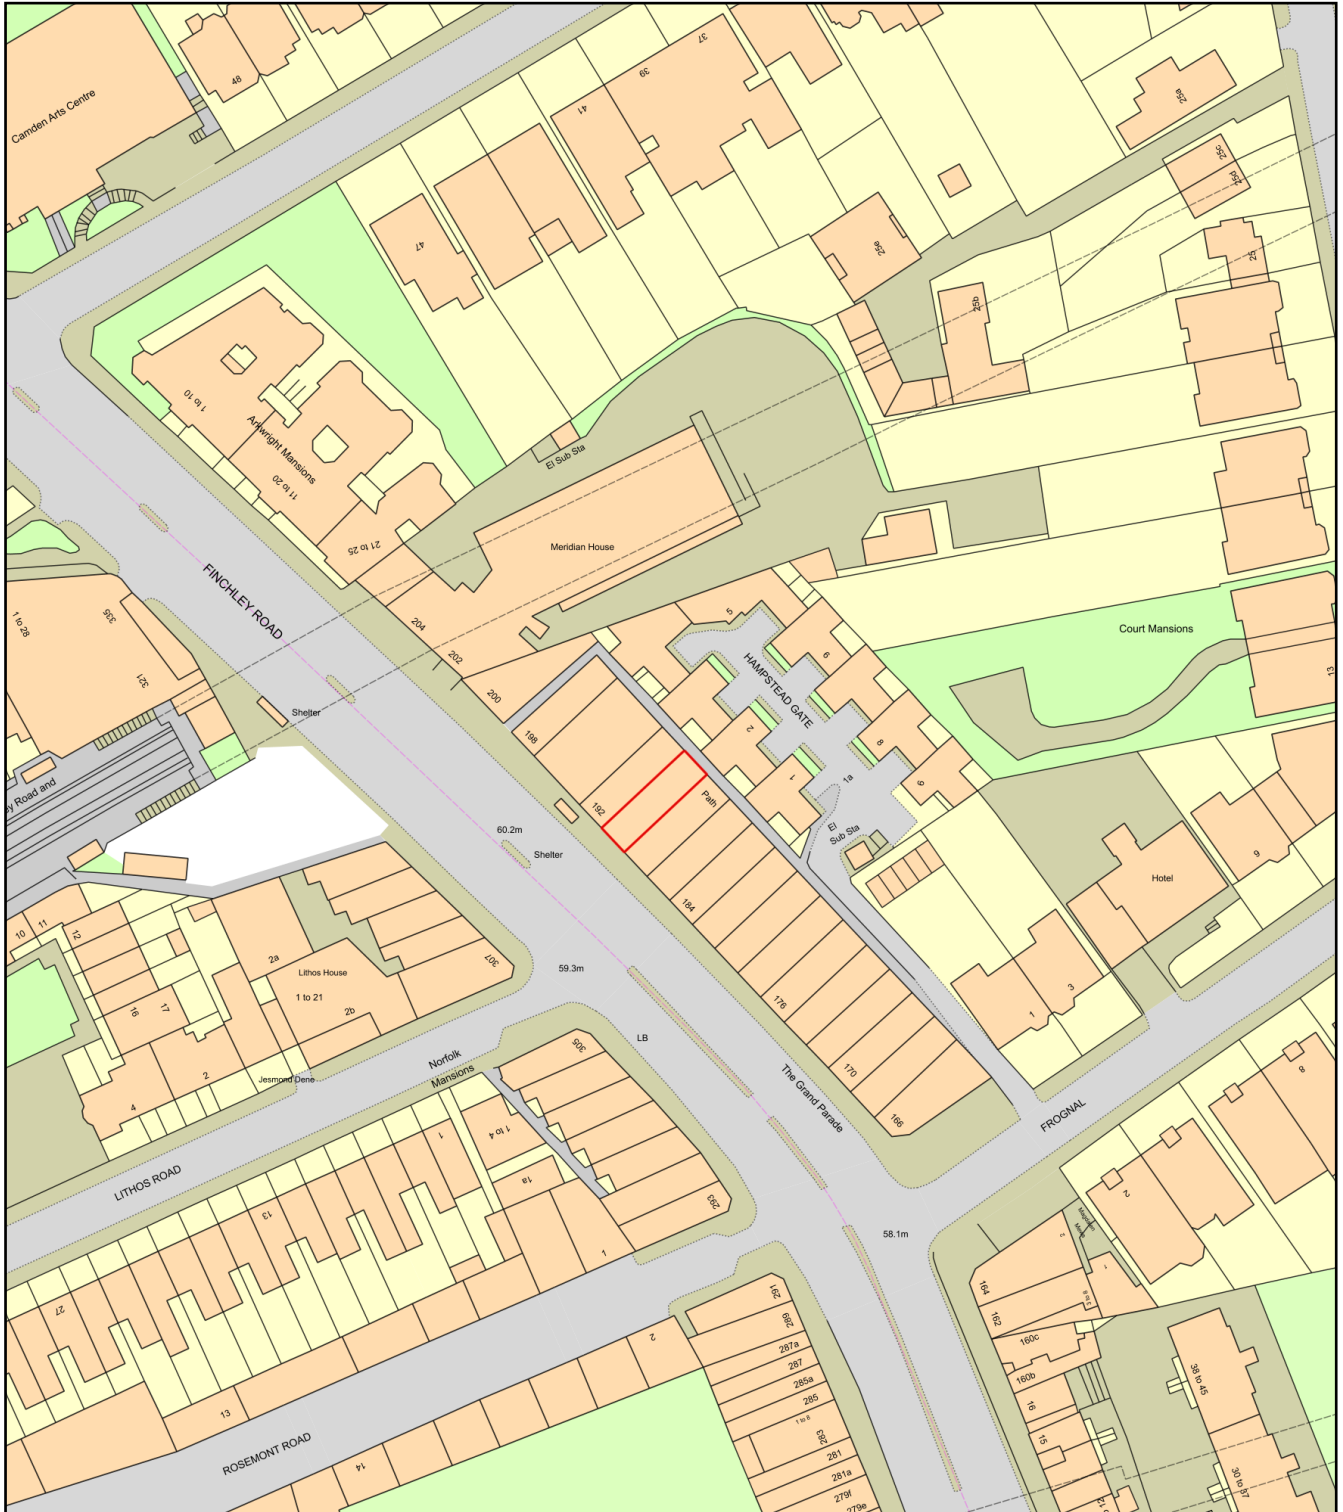

0 50
Metres



Plan Produced for: KTV LIMITED

Date Produced: 17 Jan 2022

Plan Reference Number: TQRQM22017122331706

Scale: 1:1250 @ A4