
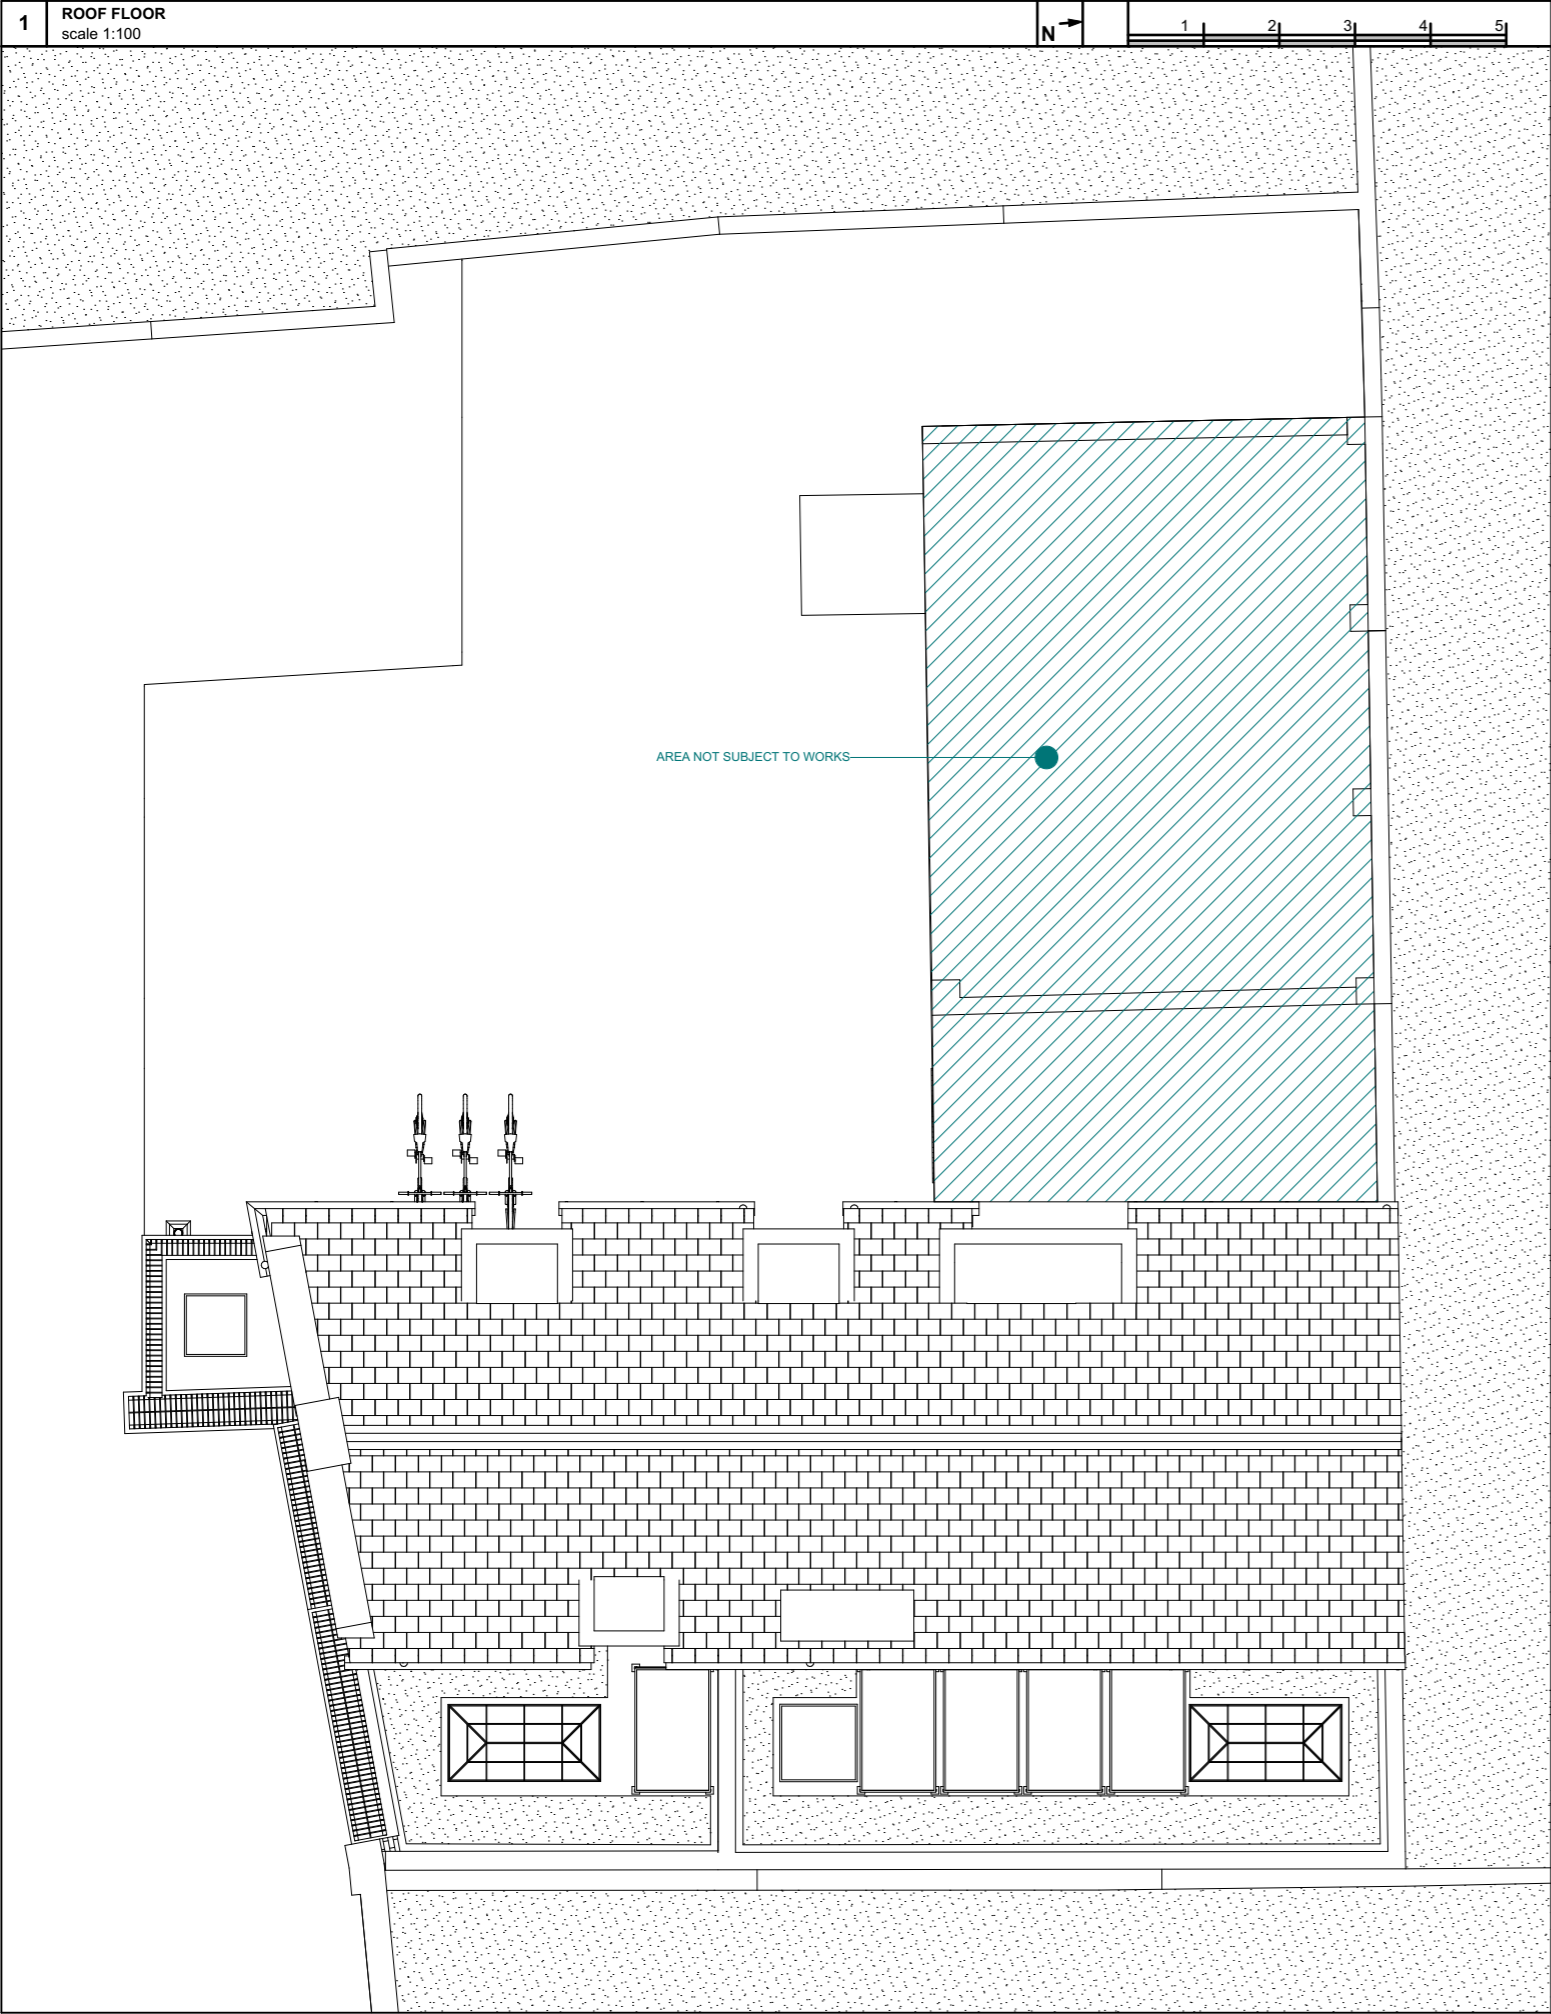


Notes:	Issue ID	Issue Name	Date	Notes:	T: +44 (0) 20 7371 57 97 E: hello@uvadesign.co.uk W: www.uvadesign.co.uk A: 88 Peterborough road Fulham SW6 3HH  UVAdesign Ltd		Project:	Layout Title:	Issue date	Drawn by	Project code	Number	Rev
All dimensions must be checked and UVAdesign Ltd is to be informed of any discrepancies prior to construction. All drawings prepared by UVAdesign Ltd are not to be used for any submissions, area schedule calculation or used by any other persons or companies other than UVAdesign Ltd unless written consent has been given by UVAdesign Ltd.							Former Hampstead Police Station Stables	PROPOSED DESIGN	26/01/2022		113-21	PD.01	00
							London NW3 1PD	Floor plans	Scale:				
								Status:	1:100	@A3			
	00	Issue for planning	26/01/2022					Planning					



Notes:	Issue ID	Issue Name	Date	Notes:
All dimensions must be checked and UVAdesign Ltd is to be informed of any discrepancies prior to construction. All drawings prepared by UVAdesign Ltd are not to be used for any submissions, area schedule calculation or used by any other persons or companies other than UVAdesign Ltd unless written consent has been given by UVAdesign Ltd.				
	00	Issue for planning	26/01/2022	

T: +44 (0) 20 7371 57 97  
E: hello@uvadesign.co.uk  
W: www.uvadesign.co.uk  
A: 88 Peterborough road  
Fulham SW6 3HH

UVAdesign Ltd

Project:	Layout Title:	Issue date	Drawn by	Project code	Number	Rev
Former Hampstead Police Station Stables	PROPOSED DESIGN	26/01/2022		113-21	PD.02	00
London NW3 1PD	Floor plans	Scale:				
	Status:	1:100	@A3			
	Planning					



Notes:	Issue ID	Issue Name	Date	Notes:	T: +44 (0) 20 7371 57 97 E: hello@uvadesign.co.uk W: www.uvadesign.co.uk A: 88 Peterborough road Fulham SW6 3HH	Project: <b>Former Hampstead Police Station Stables</b> London NW3 1PD	Layout Title: <b>PROPOSED DESIGN</b> Elevations and Sections	Issue date: <b>26/01/2022</b> Scale: <b>1:100</b>	Drawn by: <b>@A3</b>	Project code: <b>113-21</b>	Number: <b>PD.03</b>	Rev: <b>00</b>
All dimensions must be checked and UVAdesign Ltd is to be informed of any discrepancies prior to construction. All drawings prepared by UVAdesign Ltd are not to be used for any submissions, area schedule calculation or used by any other persons or companies other than UVAdesign Ltd unless written consent has been given by UVAdesign Ltd.	00	Issue for planning	26/01/2022		UVAdesign Ltd		Planning					



Notes:	Issue ID	Issue Name	Date	Notes:	T: +44 (0) 20 7371 57 97 E: hello@uvadesign.co.uk W: www.uvadesign.co.uk A: 88 Peterborough road Fulham SW6 3HH	Project: <b>Former Hampstead Police Station Stables</b> London NW3 1PD	Layout Title: <b>PROPOSED DESIGN</b> Elevations and Sections	Issue date: 26/01/2022	Drawn by: @A3	Project code: 113-21	Number: PD.04	Rev: 00
All dimensions must be checked and UVAdesign Ltd is to be informed of any discrepancies prior to construction. All drawings prepared by UVAdesign Ltd are not to be used for any submissions, area schedule calculation or used by any other persons or companies other than UVAdesign Ltd unless written consent has been given by UVAdesign Ltd.	00	Issue for planning	26/01/2022		UVAdesign Ltd		Planning					



Notes:	Issue ID	Issue Name	Date	Notes:	T: +44 (0) 20 7371 57 97 E: hello@uvadesign.co.uk W: www.uvadesign.co.uk A: 88 Peterborough road Fulham SW6 3HH	Project: <b>Former Hampstead Police Station Stables</b> London NW3 1PD	Layout Title: <b>PROPOSED DESIGN</b> Elevations and Sections Status: <b>Planning</b>	Issue date <b>26/01/2022</b> Scale: <b>1:100</b>	Drawn by <b>@A3</b>	Project code <b>113-21</b>	Number <b>PD.05</b>	Rev <b>00</b>
All dimensions must be checked and UVAdesign Ltd is to be informed of any discrepancies prior to construction. All drawings prepared by UVAdesign Ltd are not to be used for any submissions, area schedule calculation or used by any other persons or companies other than UVAdesign Ltd unless written consent has been given by UVAdesign Ltd.	00	Issue for planning	26/01/2022		UVAdesign Ltd							