




4 PLAN: ROOF
PROPOSED

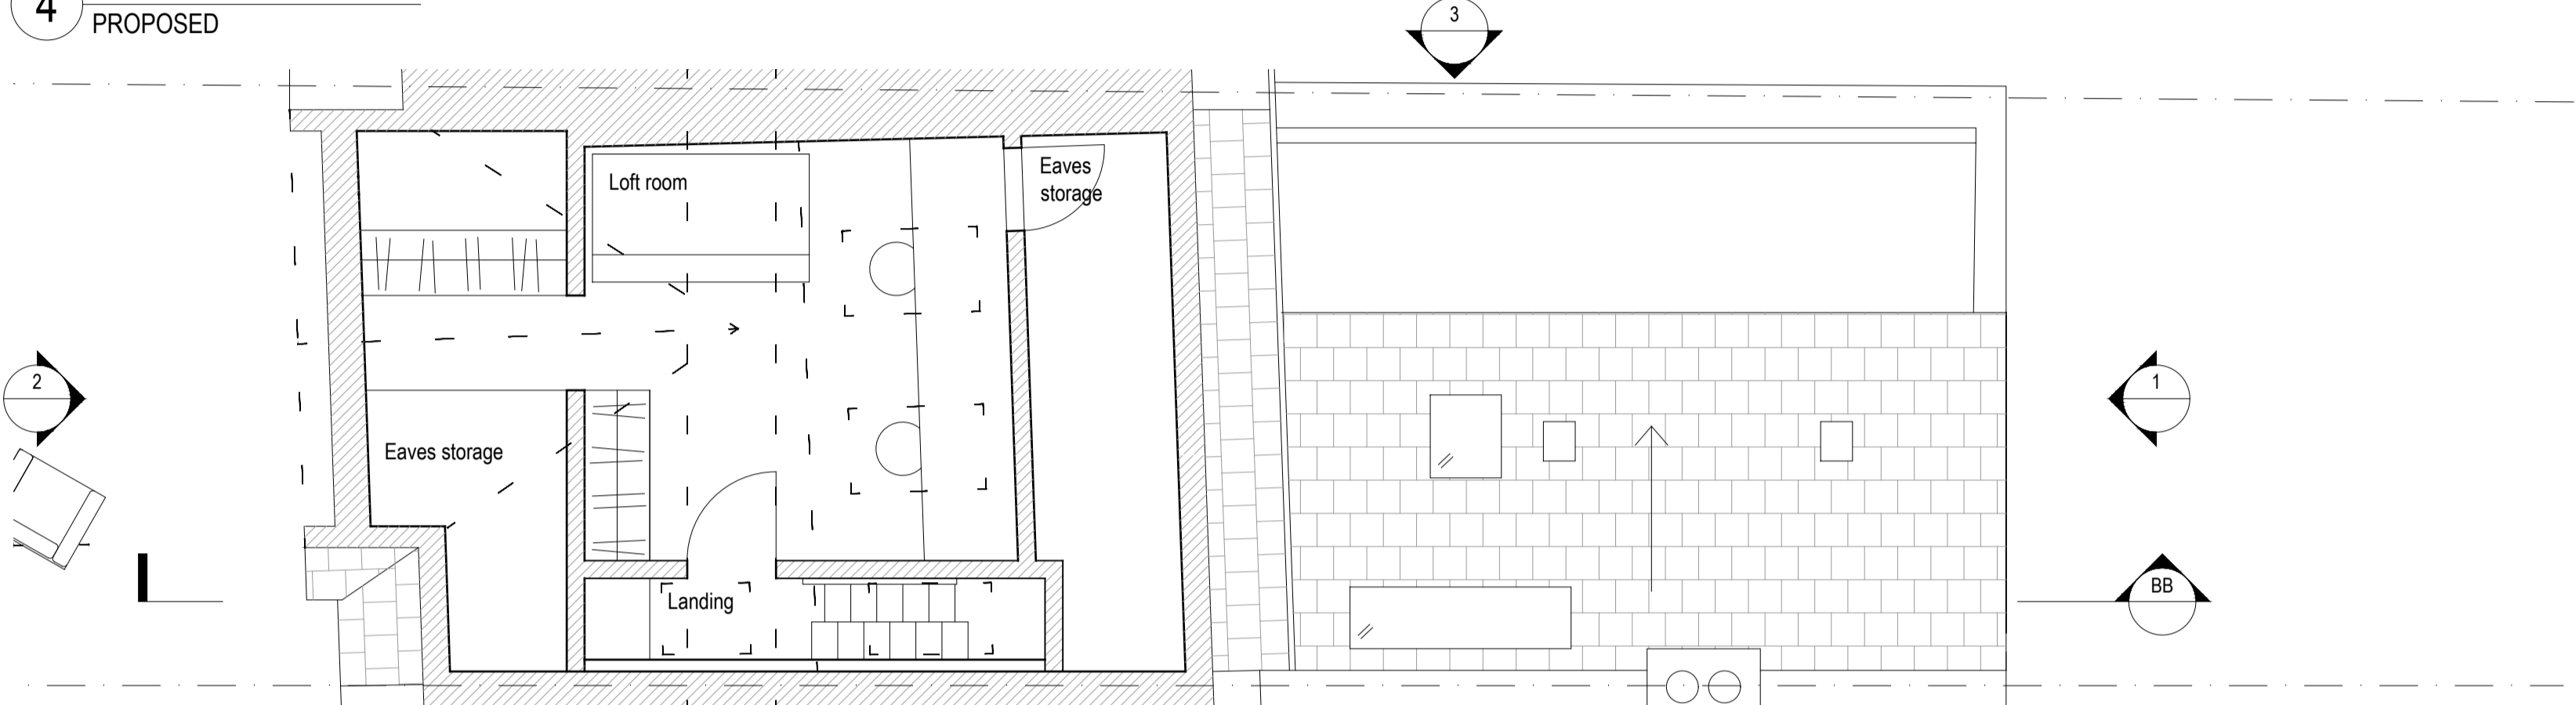

3 PLAN: LOFT
PROPOSED

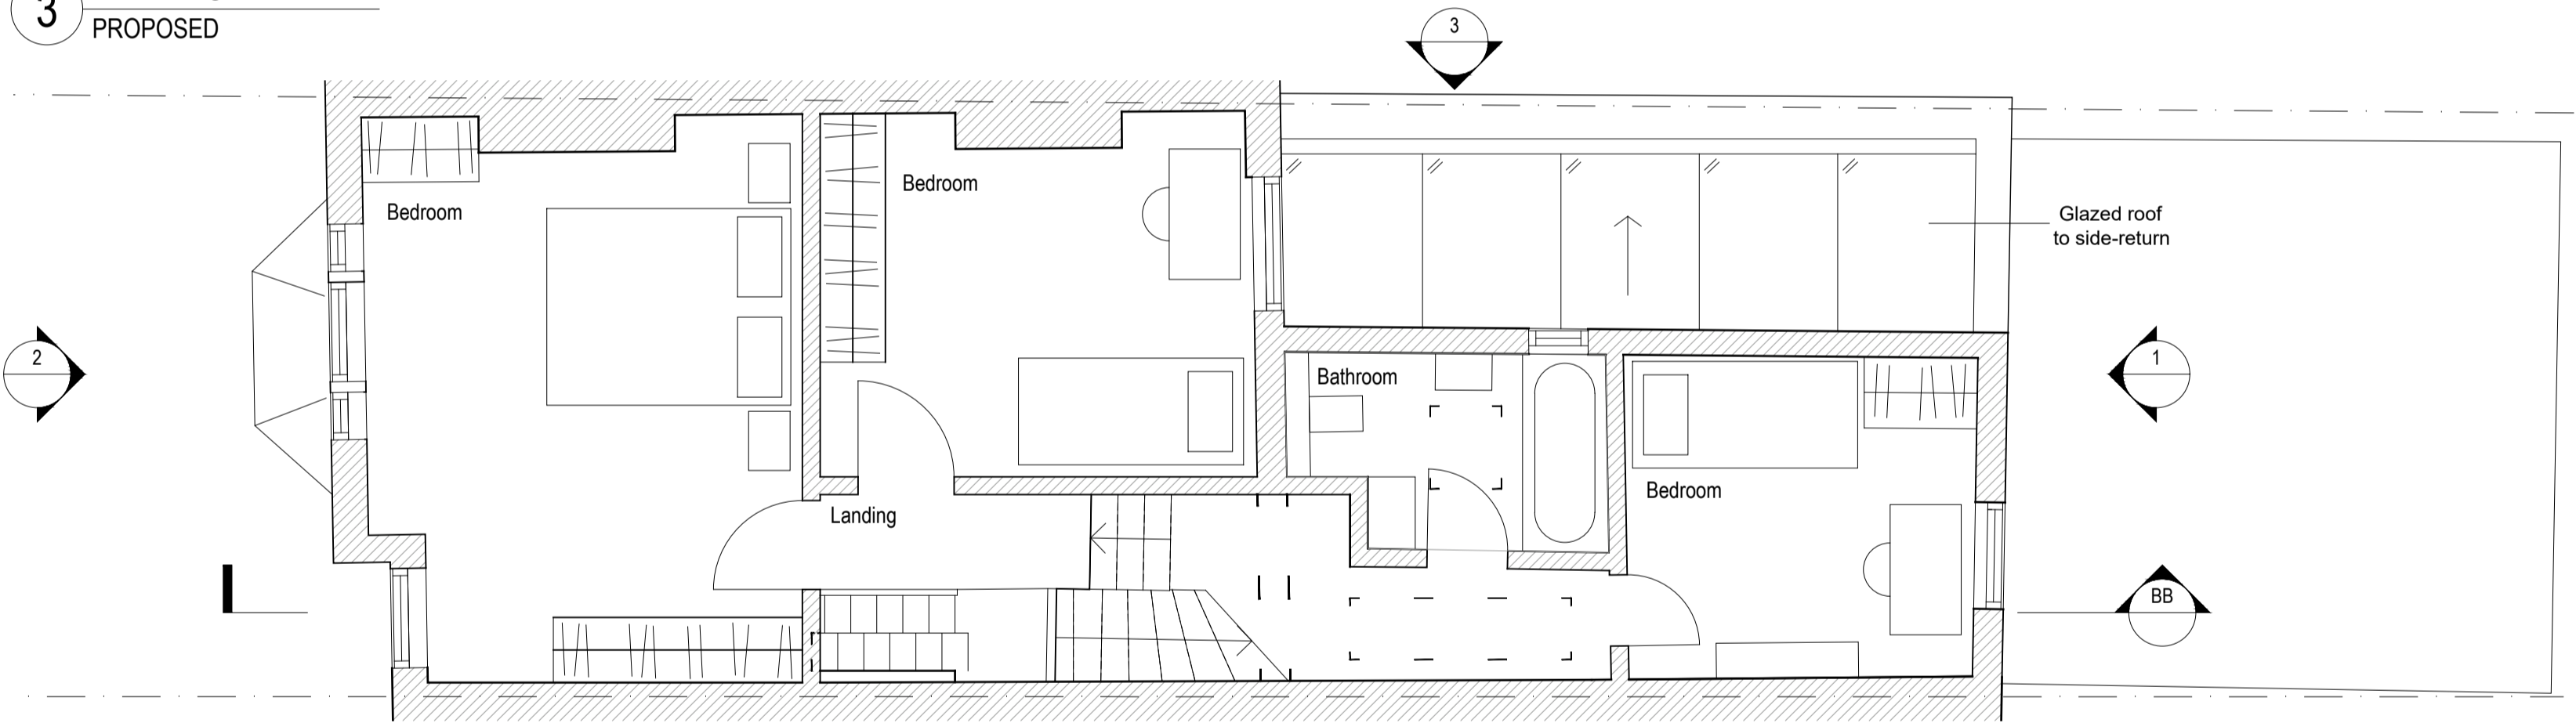

2 PLAN: FIRST FLOOR
PROPOSED

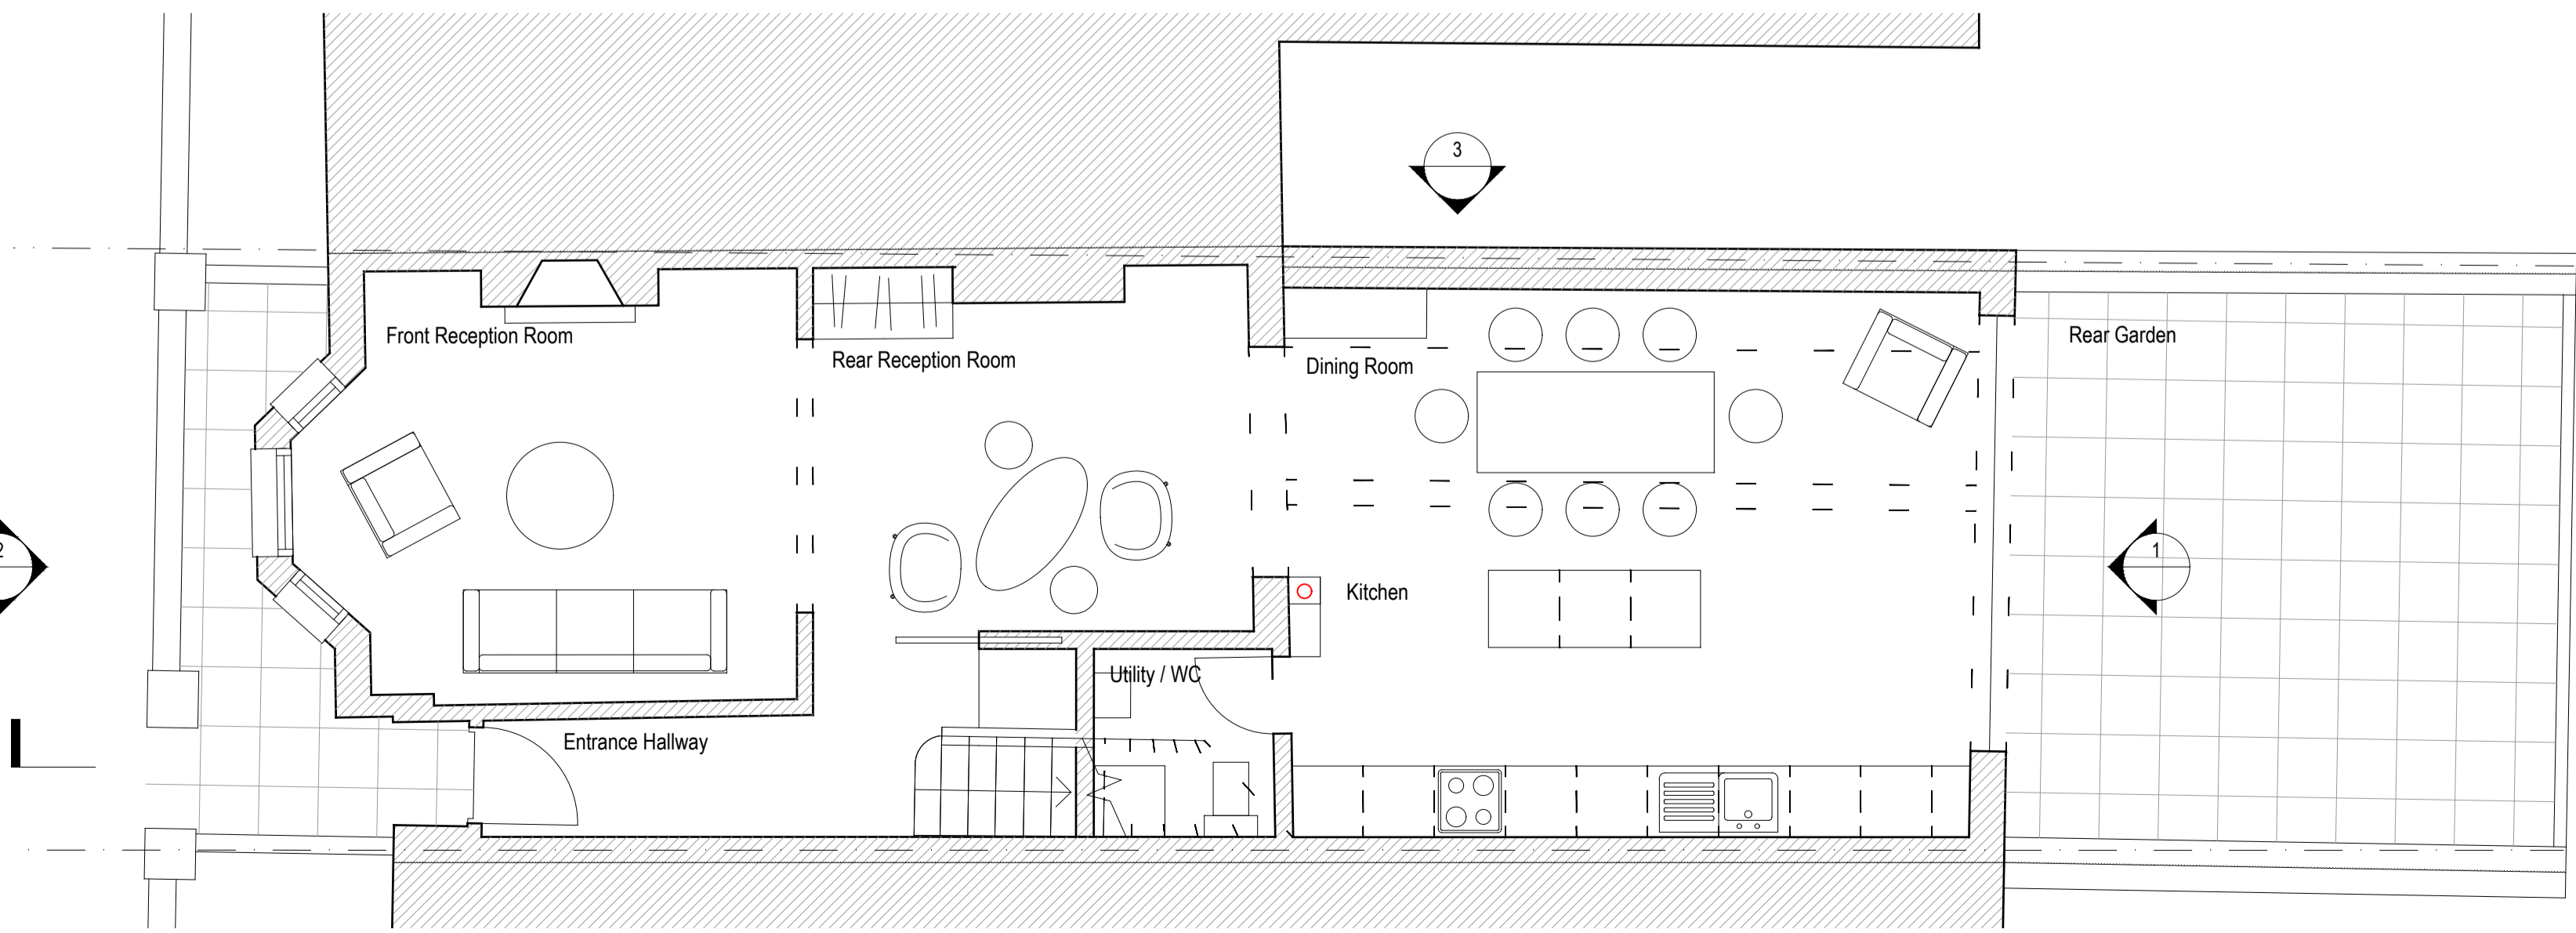

1 PLAN: GROUND FLOOR
PROPOSED

North arrow pointing towards the top right.

Scale bar: 0m, 0.5, 1, 1.5, 2, 2.5

Scale: 1:50 at A1 size

1. Dimensions given in millimetres unless stated otherwise.
2. All levels are in metres above AOD unless stated otherwise.
3. All dimensions to be verified on site prior to proceeding, and all discrepancies to be notified in writing to the Client.
4. The Client is to be informed of any inaccuracies of the existing works or surroundings.

Notes

Revisions		
Rev.	Description	Date
A	Planning Application	19.07.2021
B	Planning Application Revisions	27.01.2022

Project 188-CHE

Ground Floor Extension and Loft Conversion

Client
Janina Modzelan
10 Chetwynd Road, NW5 1BY

Architect
COOKE FAWCETT ARCHITECTS
1-2 Herbal Hill
London, EC1R 5EF
+44 (0)20 7078 4030

Scale
1:50
at A1 size
NOT FOR CONSTRUCTION

Drawing Title
Proposed Plans

Drawing No.
CF-188-DR-1100-B