



1 ELEVATION: REAR PROPOSED

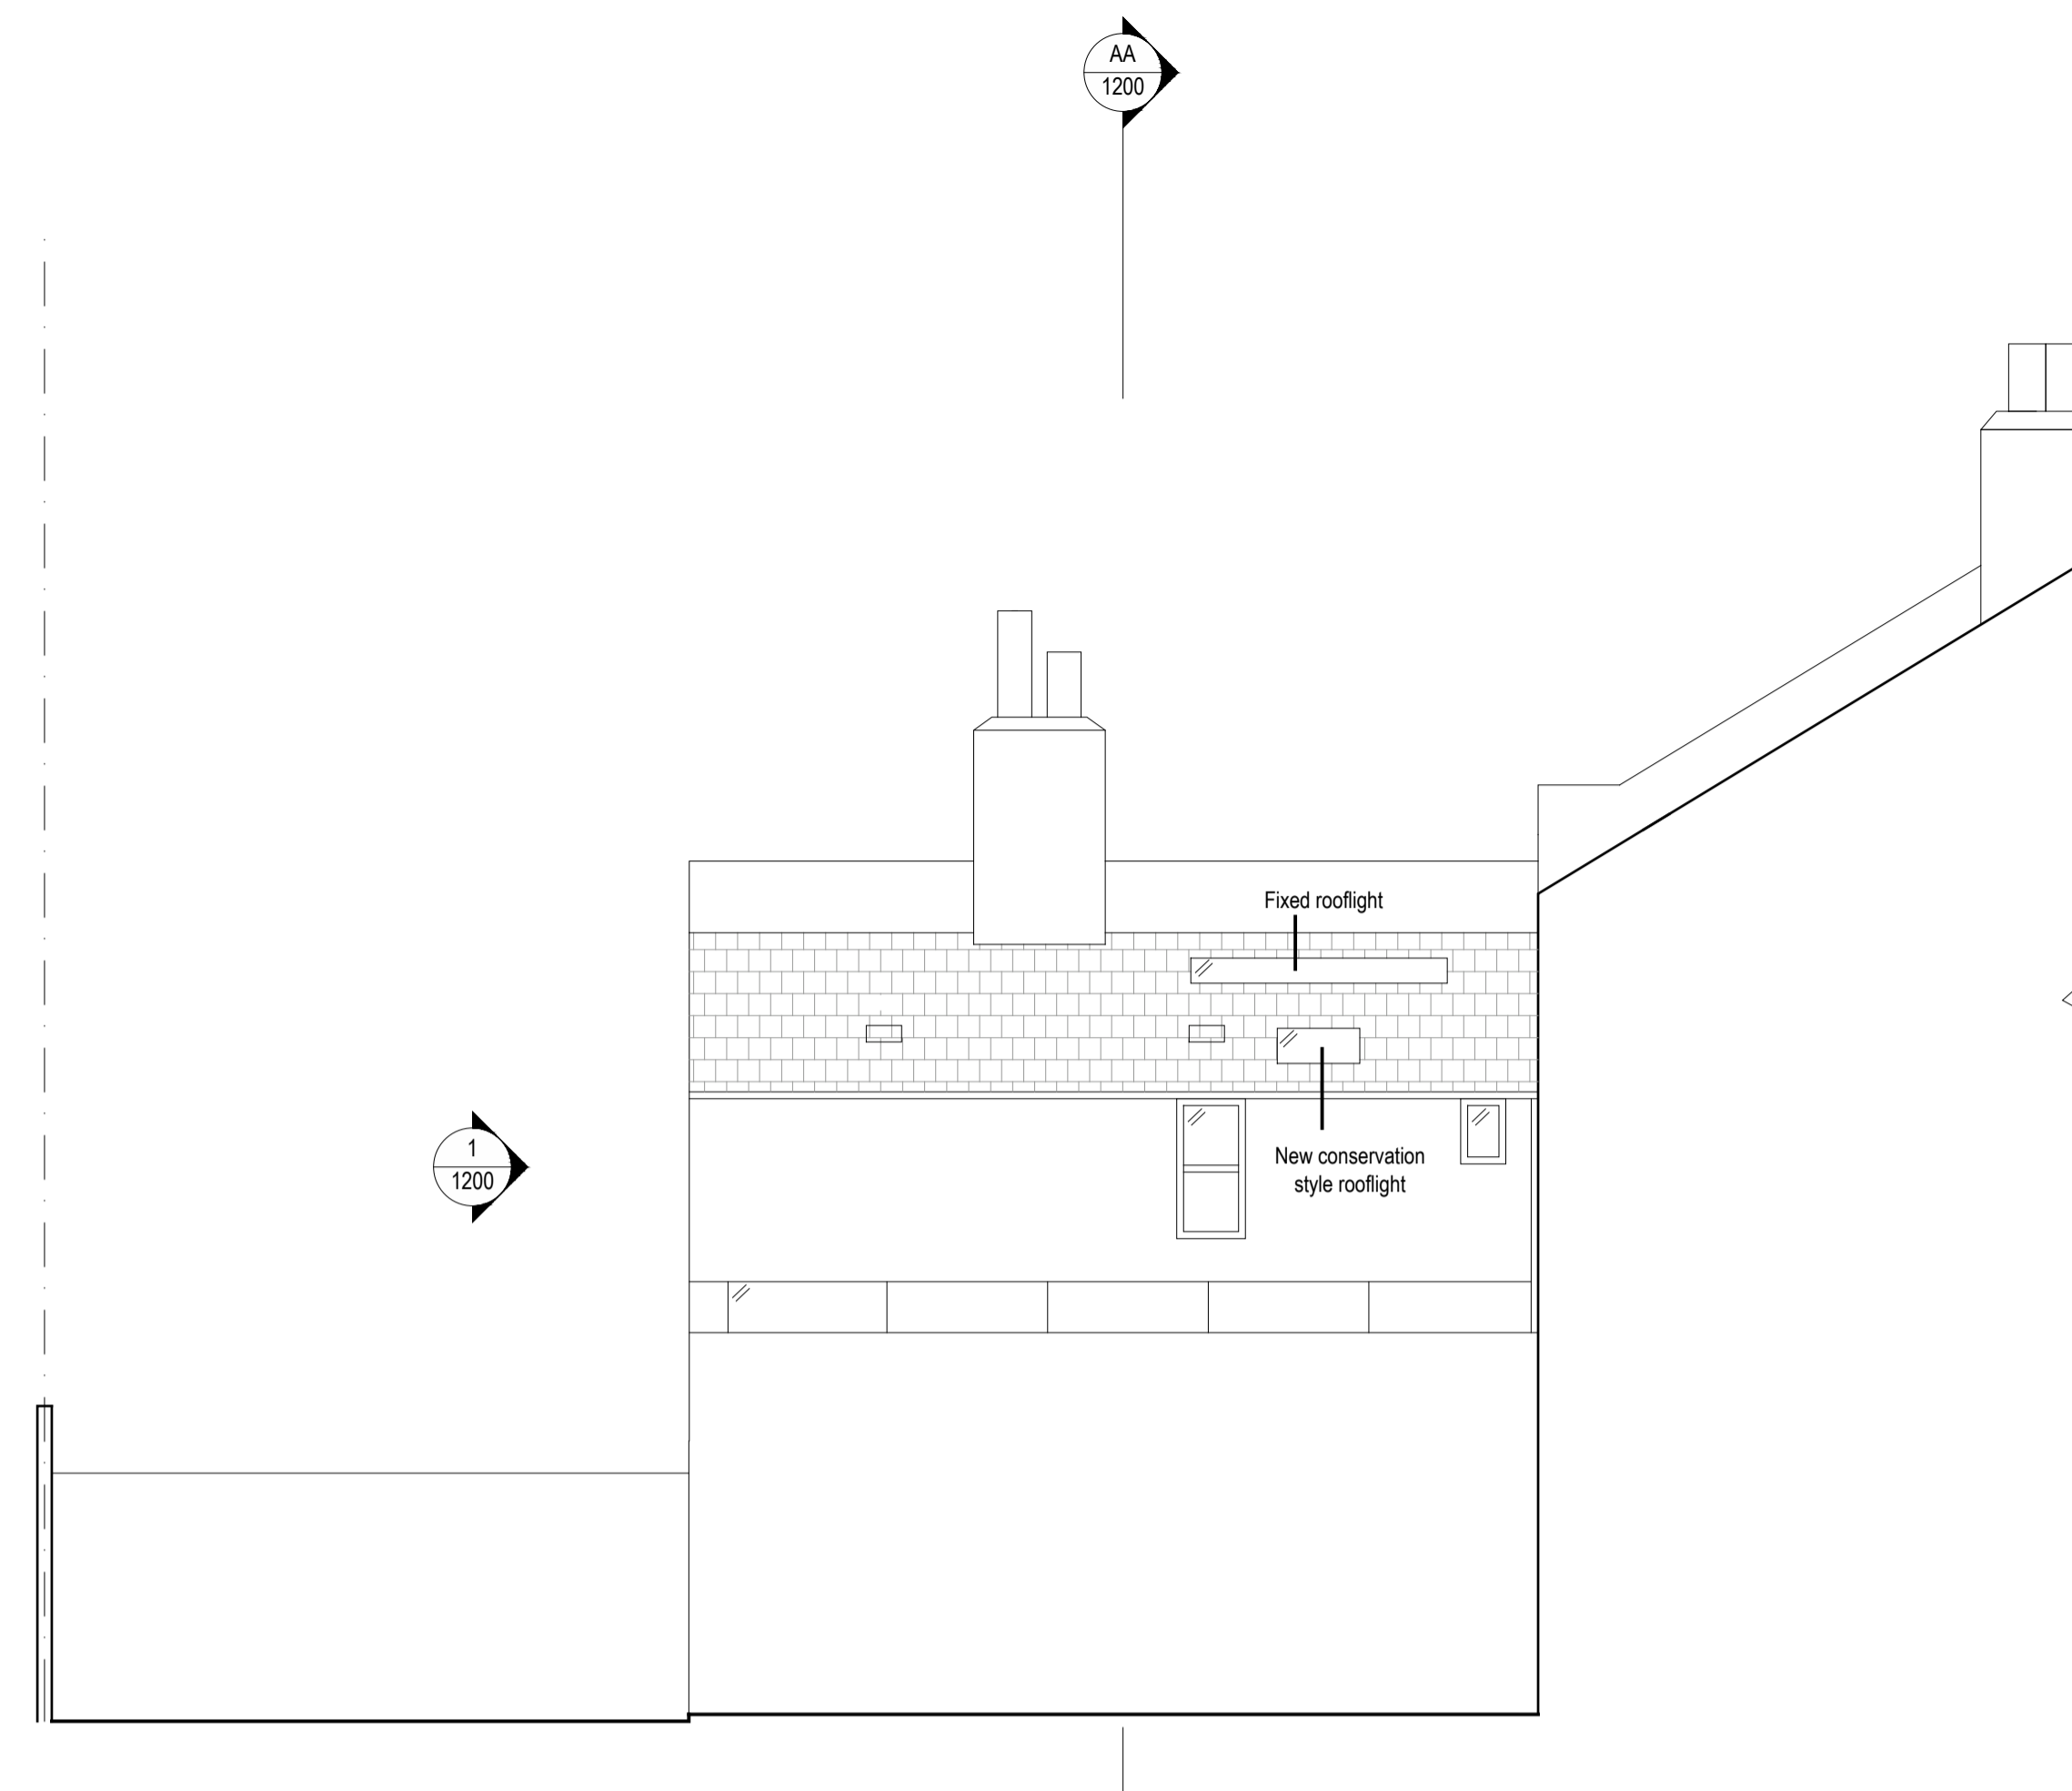


2 ELEVATION: FRONT PROPOSED



3 ELEVATION: SIDE PROPOSED

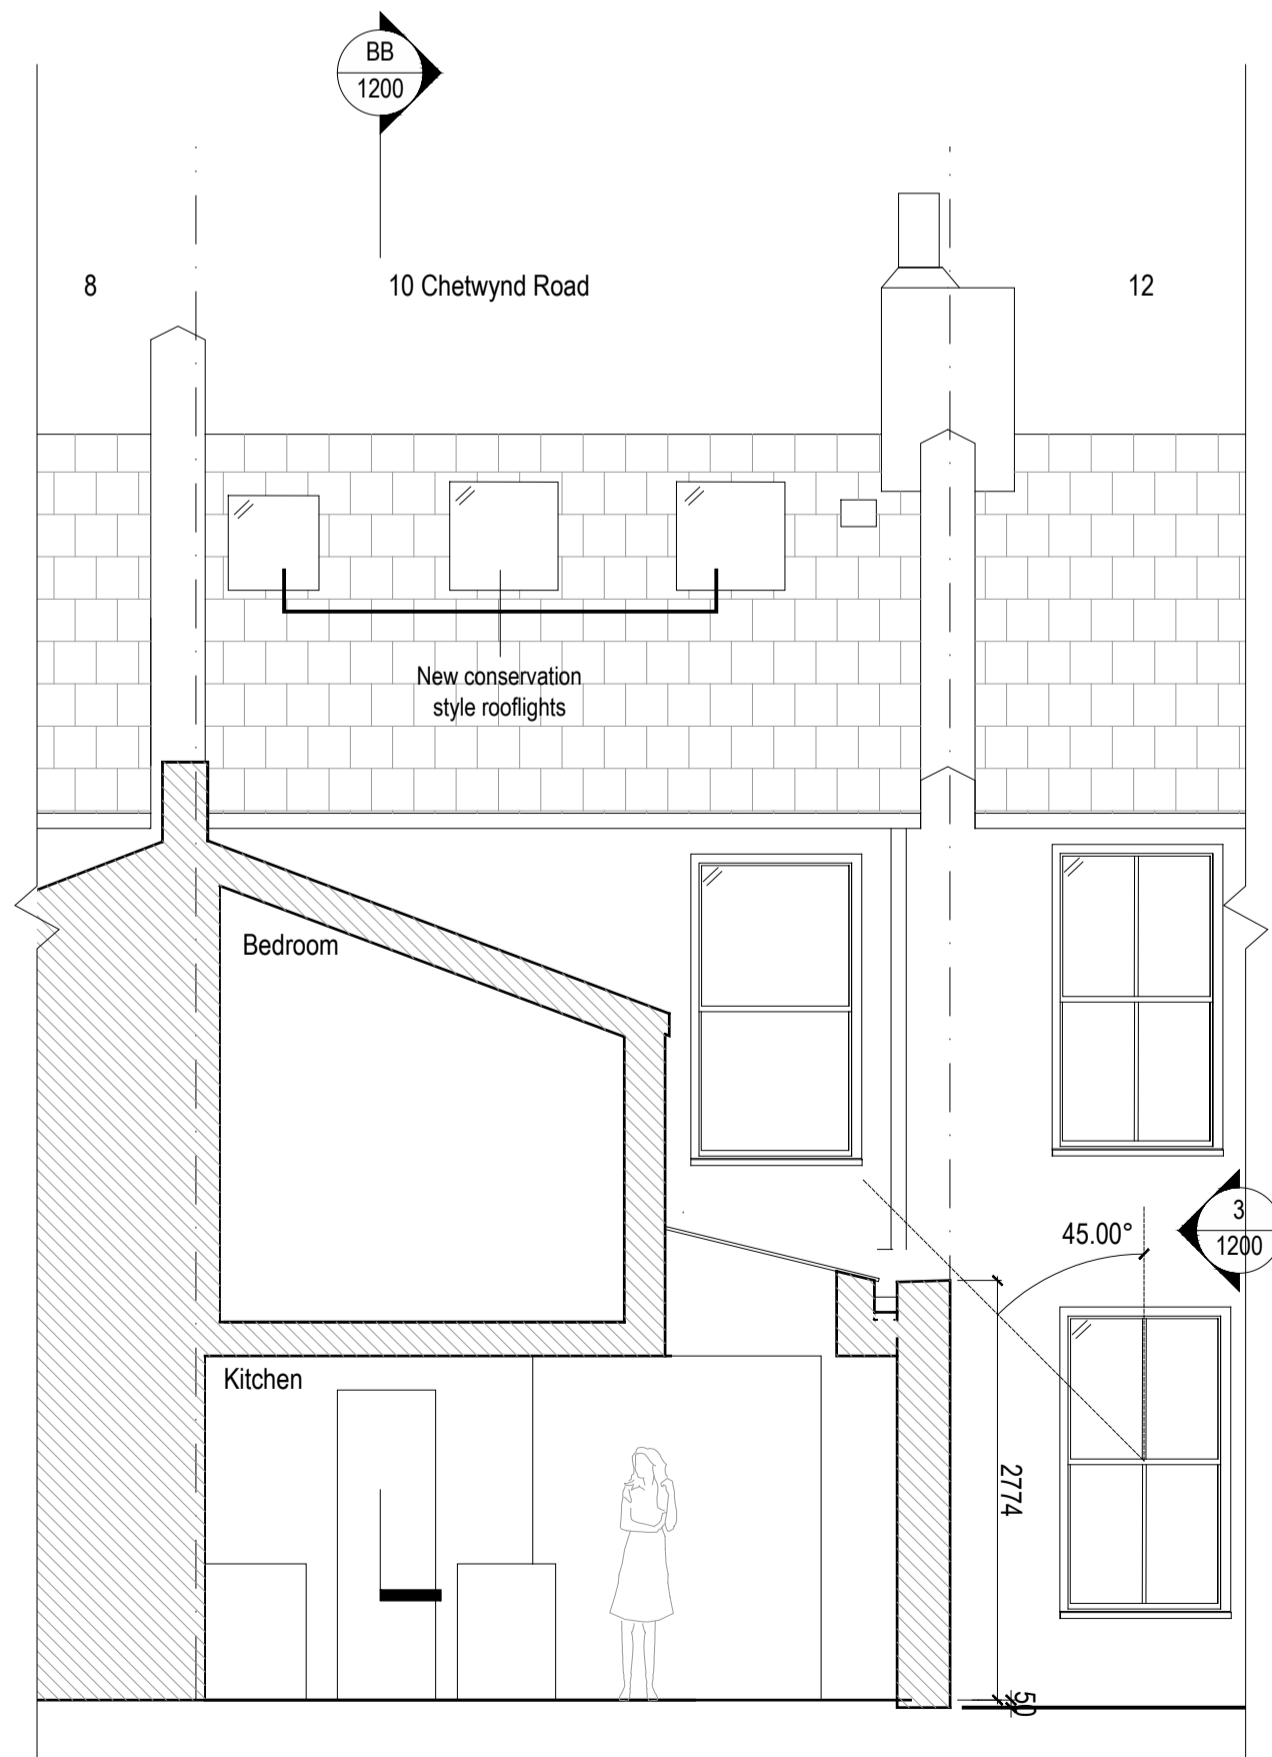

AA SECTION PROPOSED

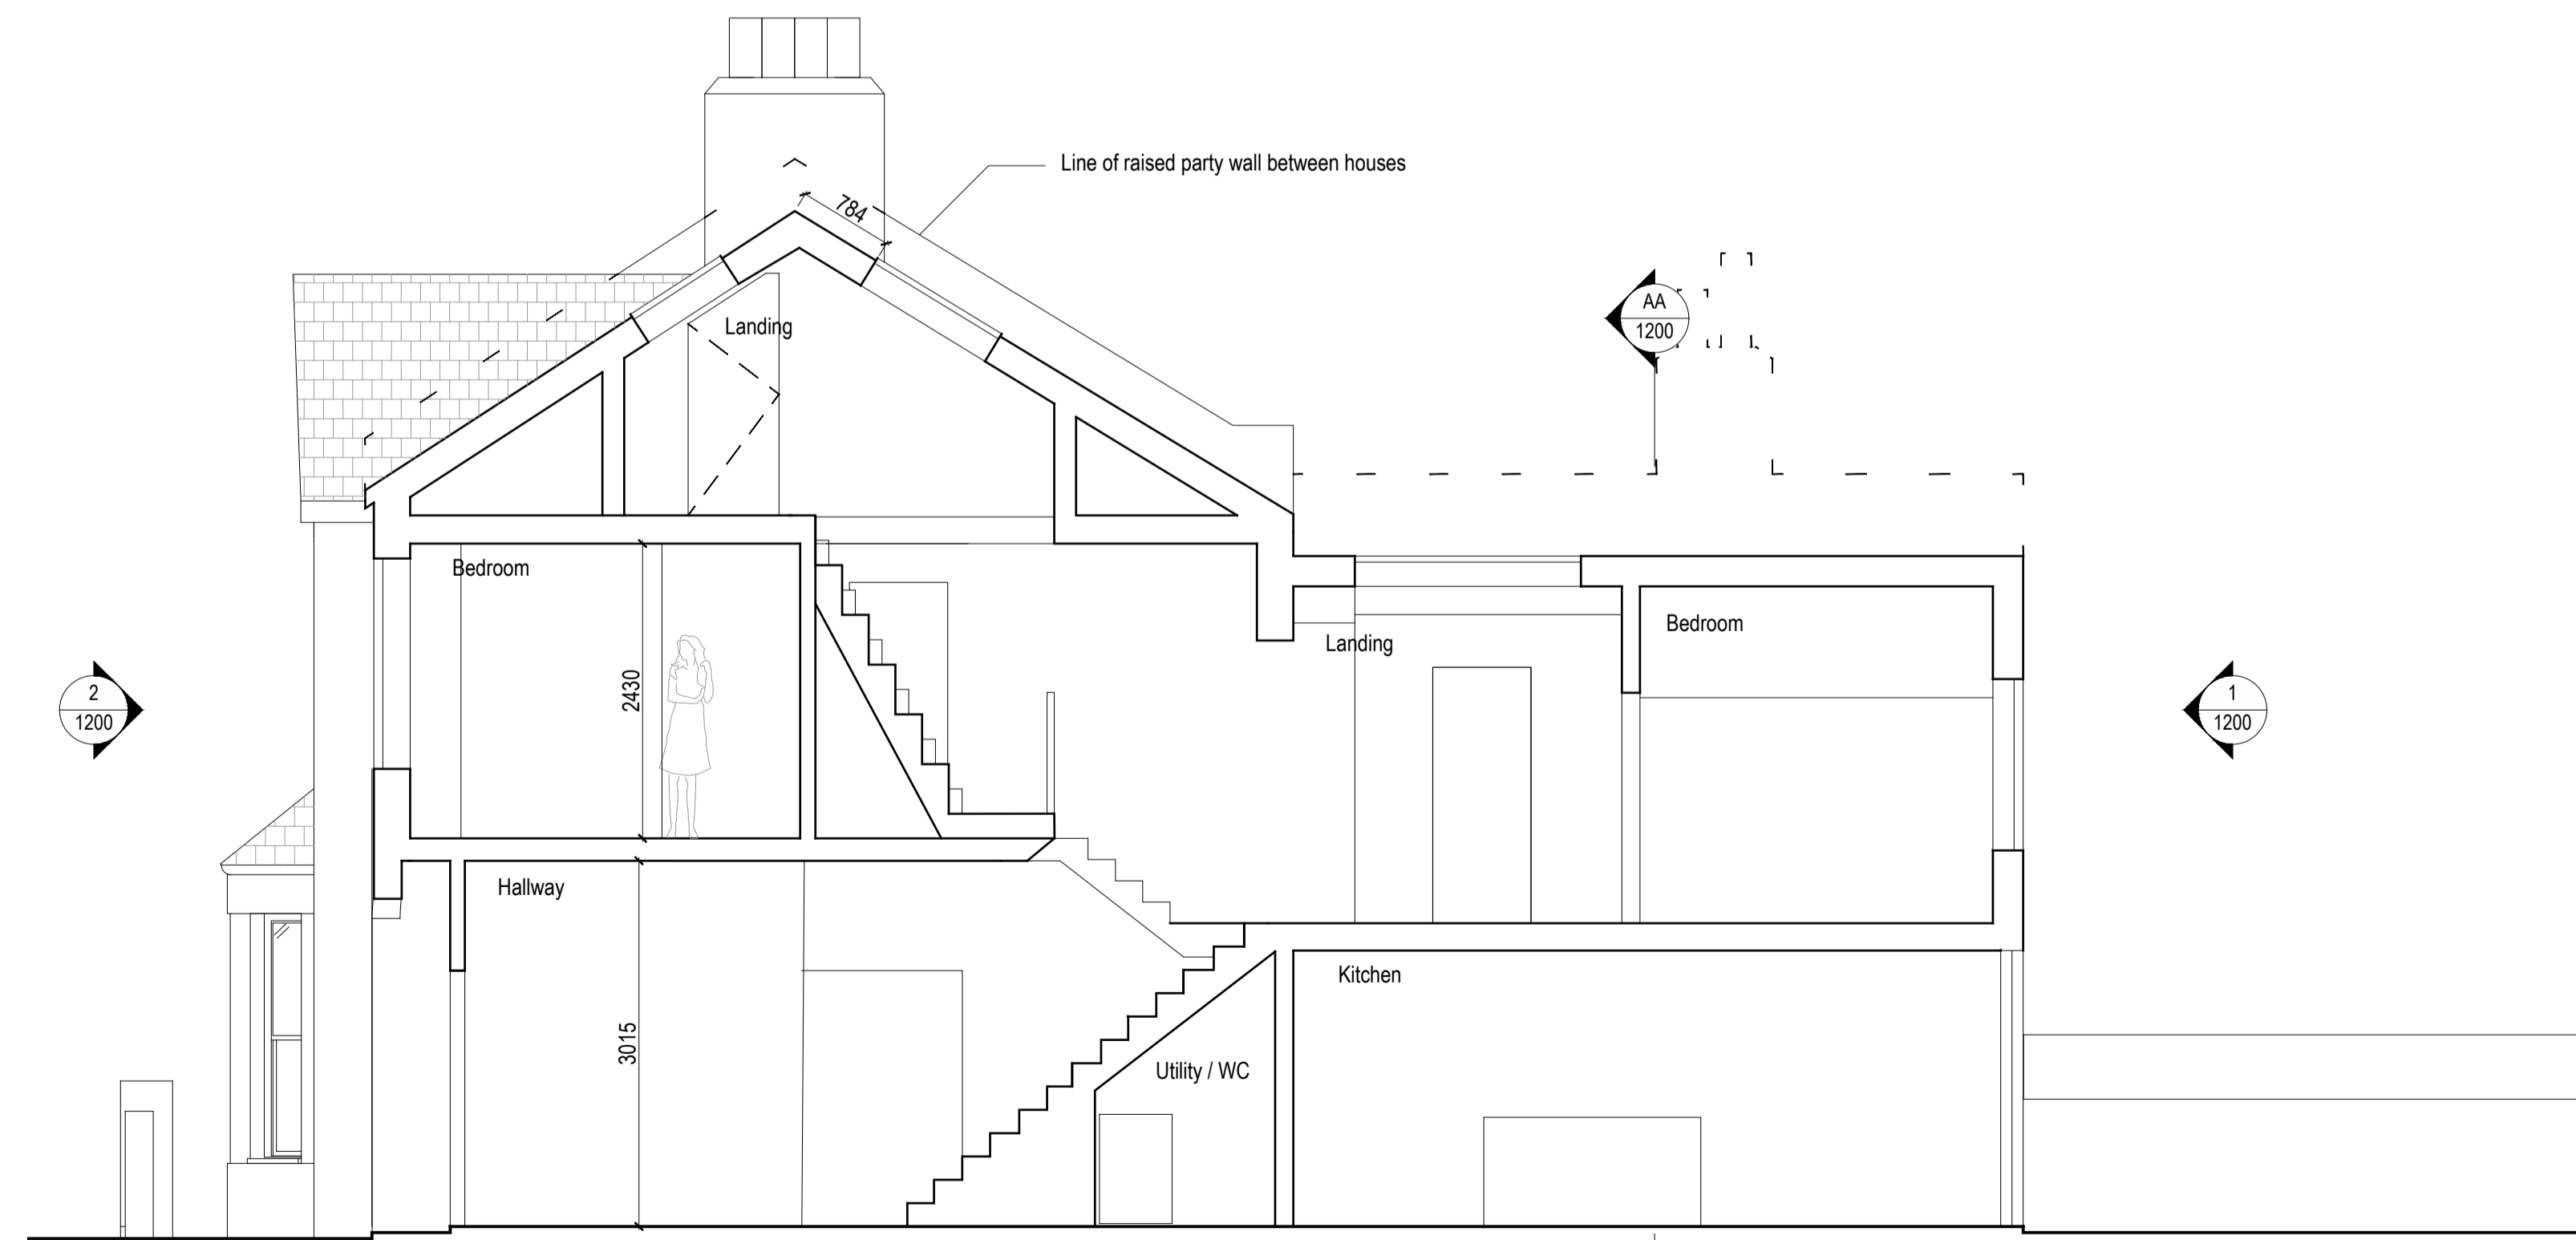

BB SECTION PROPOSED

1. Dimensions given in millimetres unless stated otherwise.
2. All levels are in metres above AOD unless stated otherwise.
3. All dimensions to be verified on site prior to proceeding, and all discrepancies to be notified in writing to the Client.
4. The Client is to be informed of any inaccuracies of the existing works or surroundings.

Notes

Rev.	Description	Date
A	Planning Application	19.07.2021
B	Planning Application Revisions	27.01.2022

Project 188-CHE

Ground Floor Extension and Loft Conversion

Client  
Janina Modzelan  
10 Chetwynd Road, NW5 1BY

Architect  
**COOKE FAWCETT ARCHITECTS**  
1-2 Herbal Hill  
London, EC1R 5EF  
+44 (0)20 7078 4030

Scale  
1:50  
at A1 size  
NOT FOR CONSTRUCTION

Drawing Title  
Proposed Sections and Elevations

Drawing No.  
**CF-188-DR-1200-B**

