


SITE ADDRESS

80-110 New Oxford Street, London, WC1A 1HB

Junction with Earnshaw Street - 50m Before

Furniture Index: CAM0030AB

Easting/Northing: 529966/181425

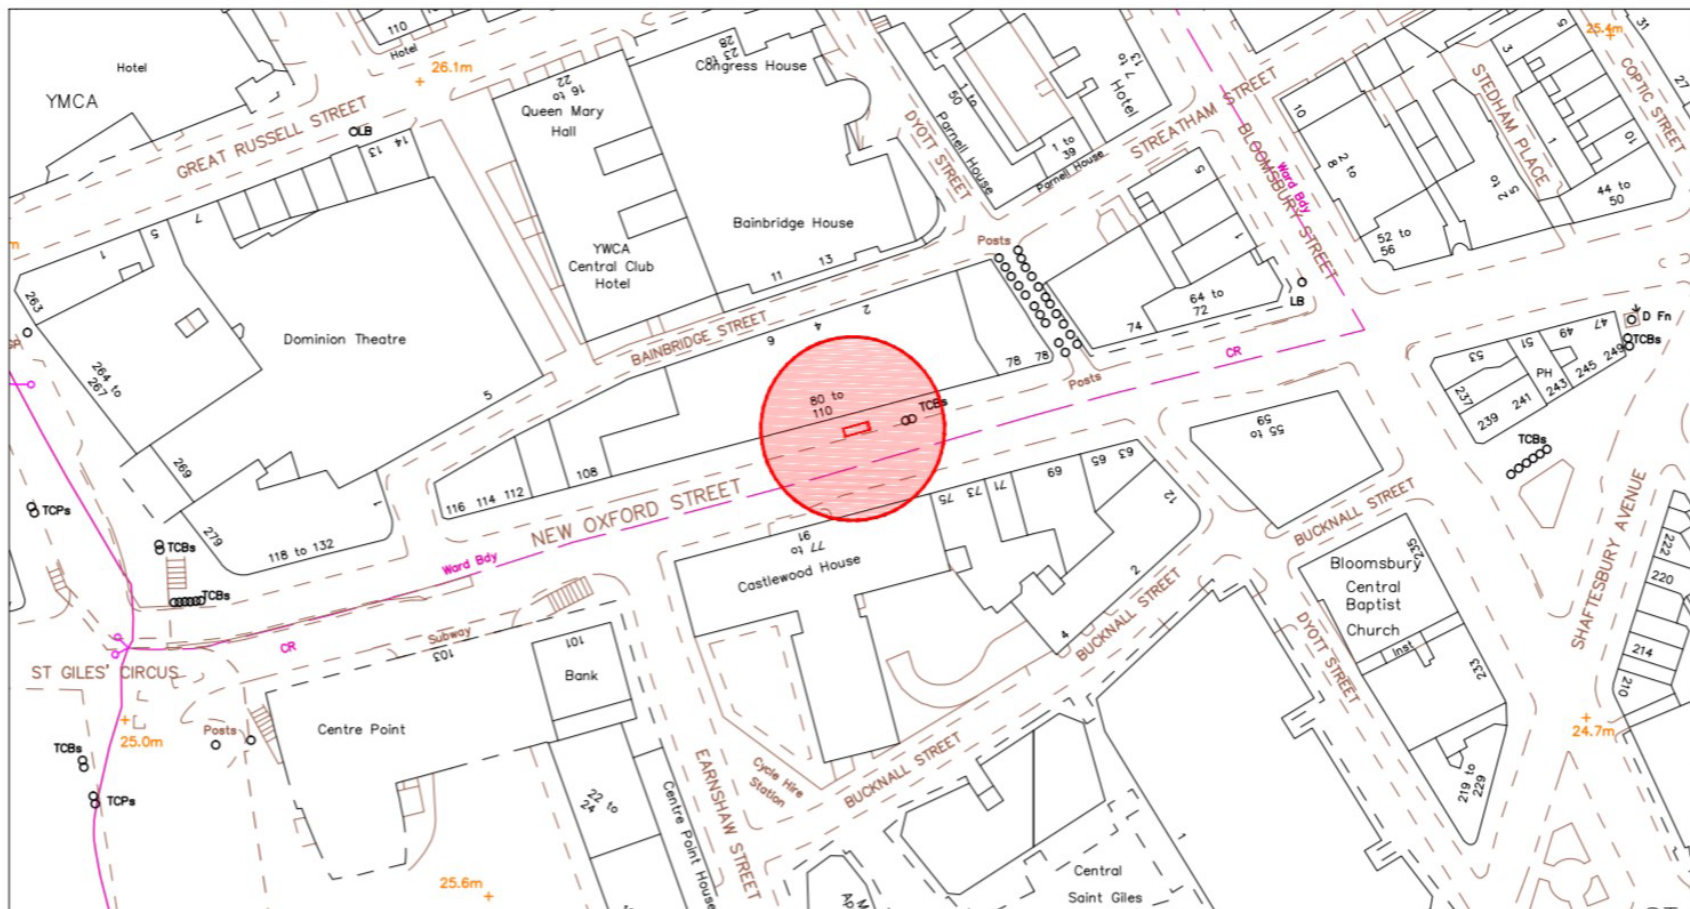

SCALE BAR [1:1250 @ A4]

0 10 20 30 40 50 60m

1

LOCATION PLAN

SCALE 1 : 1250