


## SITE ADDRESS

Theobalds Road, London, WC1X 8WB  
Junction with Harpur Street  
Furniture Index: CAM0073AB  
Easting/Northing:530592/181810

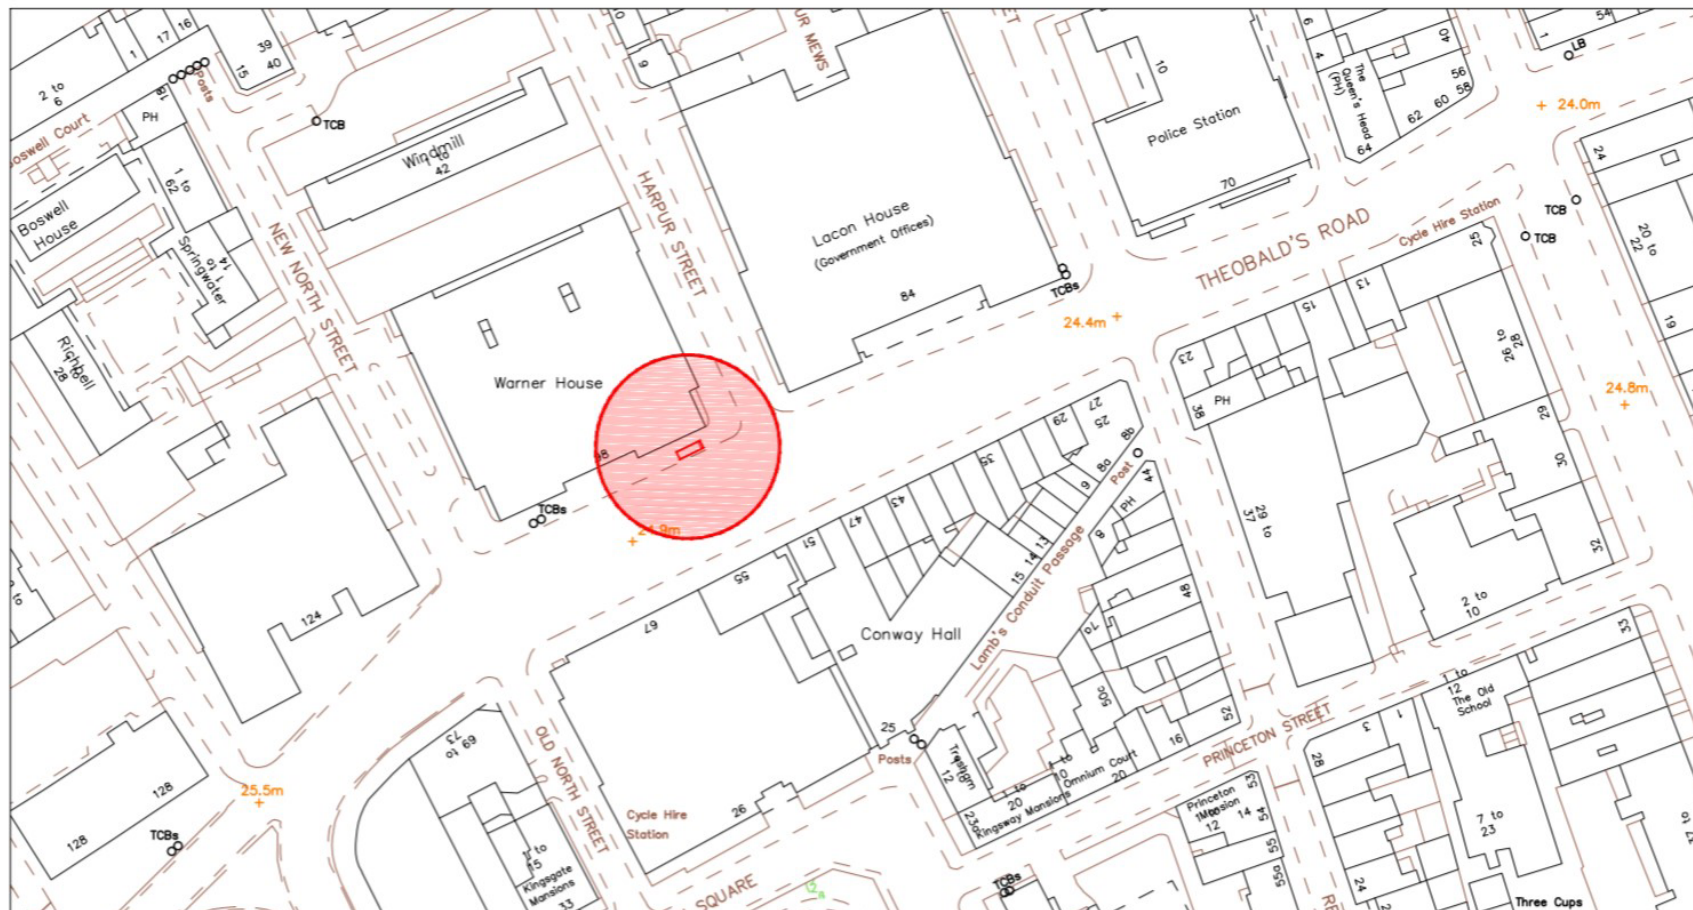

SCALE BAR [1:1250 @ A4]

0 10 20 30 40 50 60m

1

LOCATION PLAN

SCALE 1 : 1250