


## SITE ADDRESS

Theobalds Road, London, WC1X 8WB

Junction with Harpur Street

Furniture Index: CAM0073AB

Easting/Northing: 530592/181810

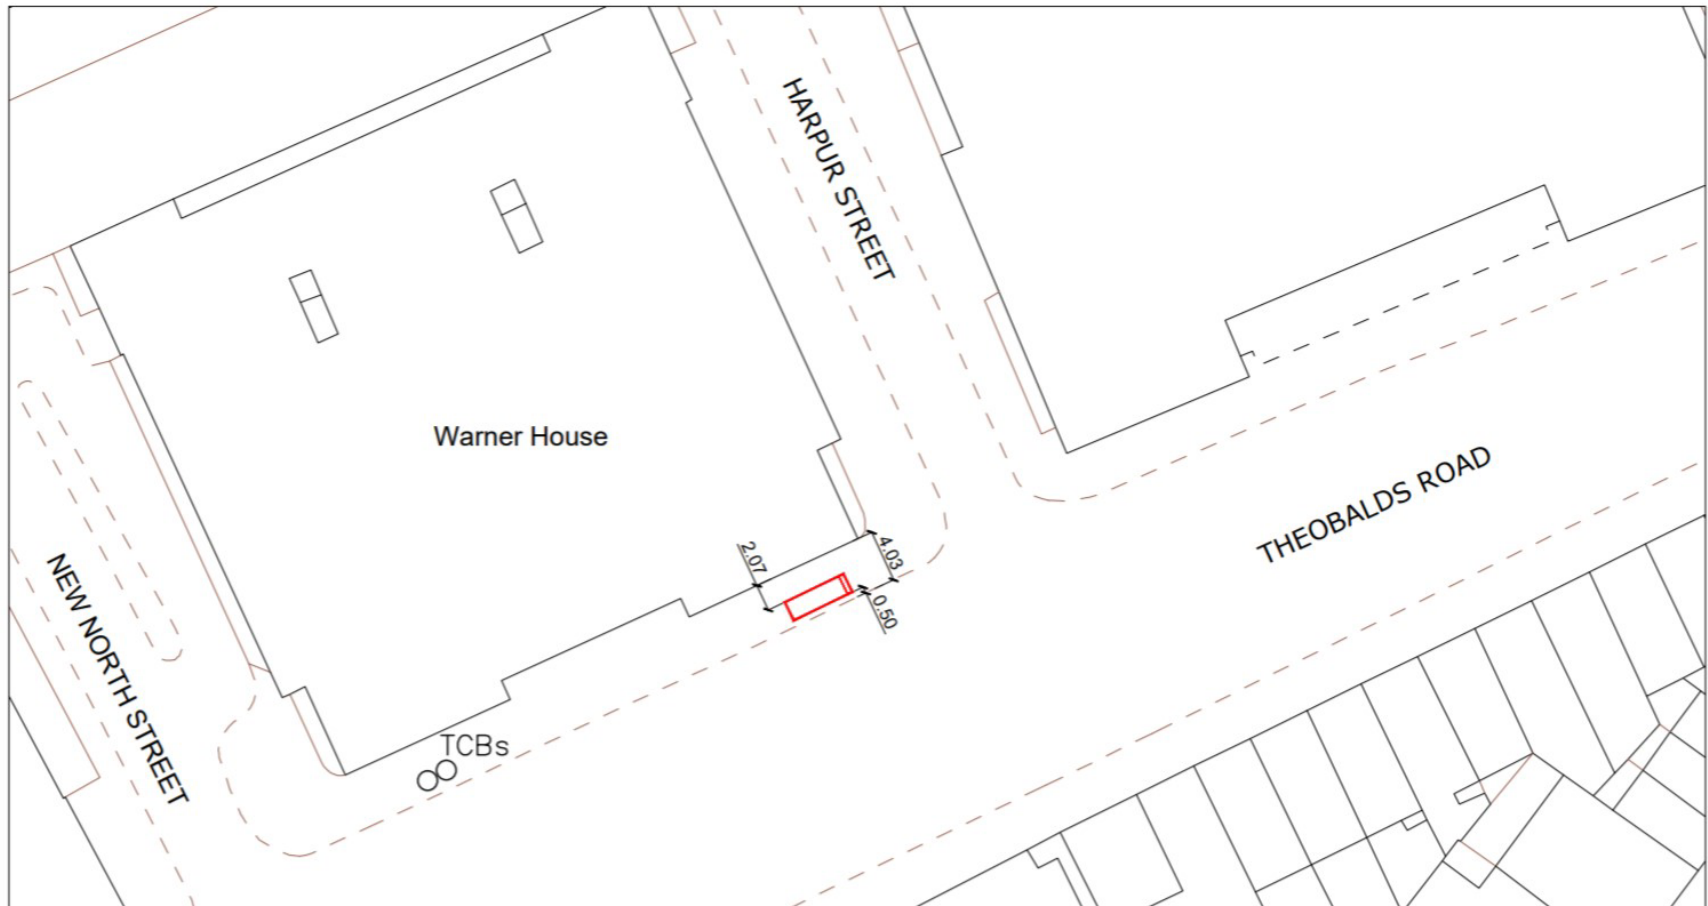

SCALE BAR [1:500 @ A4]

