





PROPOSED SECOND FLOOR

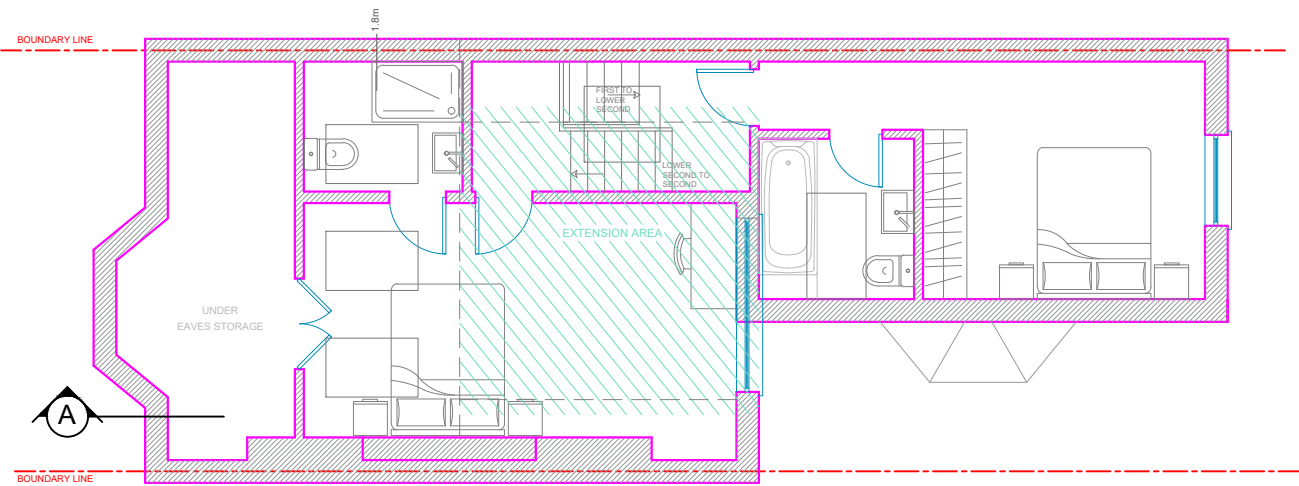

PROPOSED FIRST FLOOR

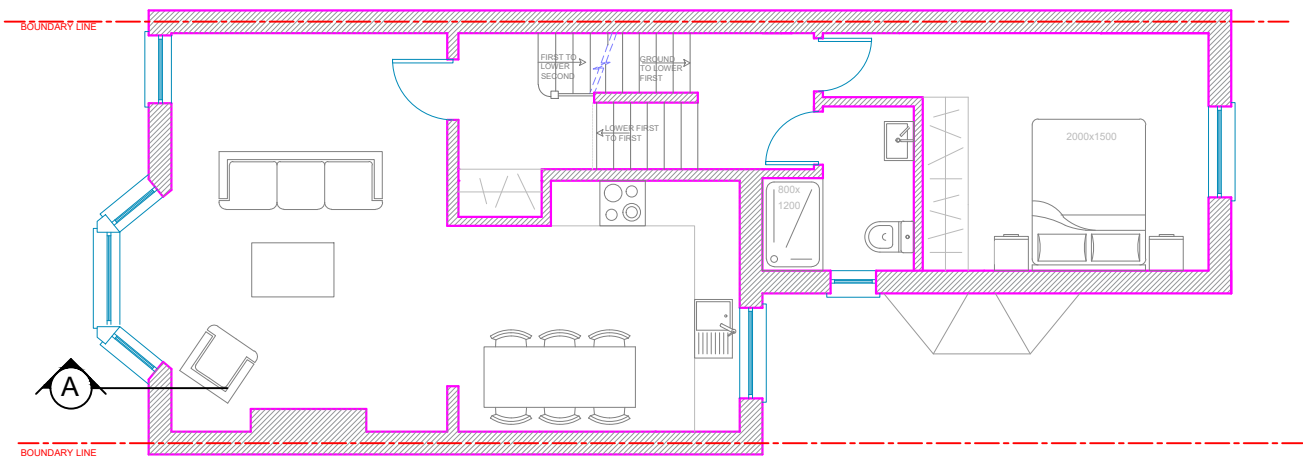

PROPOSED SECTION A-A

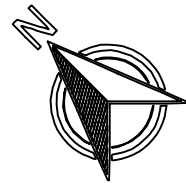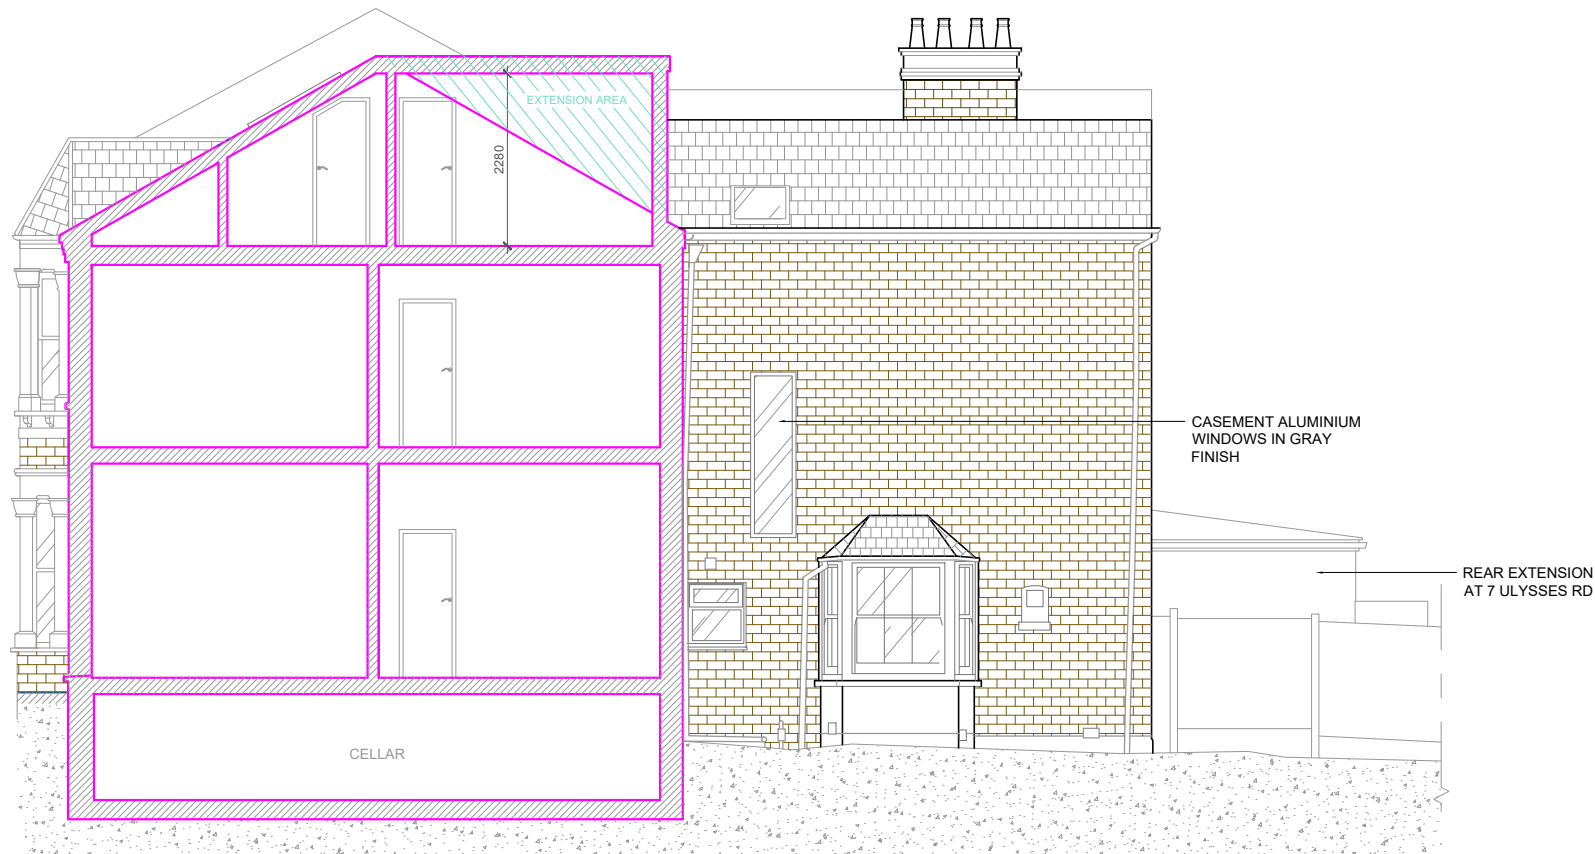

Project LOFT CONVERSION Revision 25.01.2022	London Structural Design Ltd		
	Address	9 ULYSSES ROAD NW6 1ED FIRST FLOOR FLAT	Date 01/2022
	Title	PROPOSED LAYOUTS & SECTION A-A	Number A4 rev Drawn By RP