


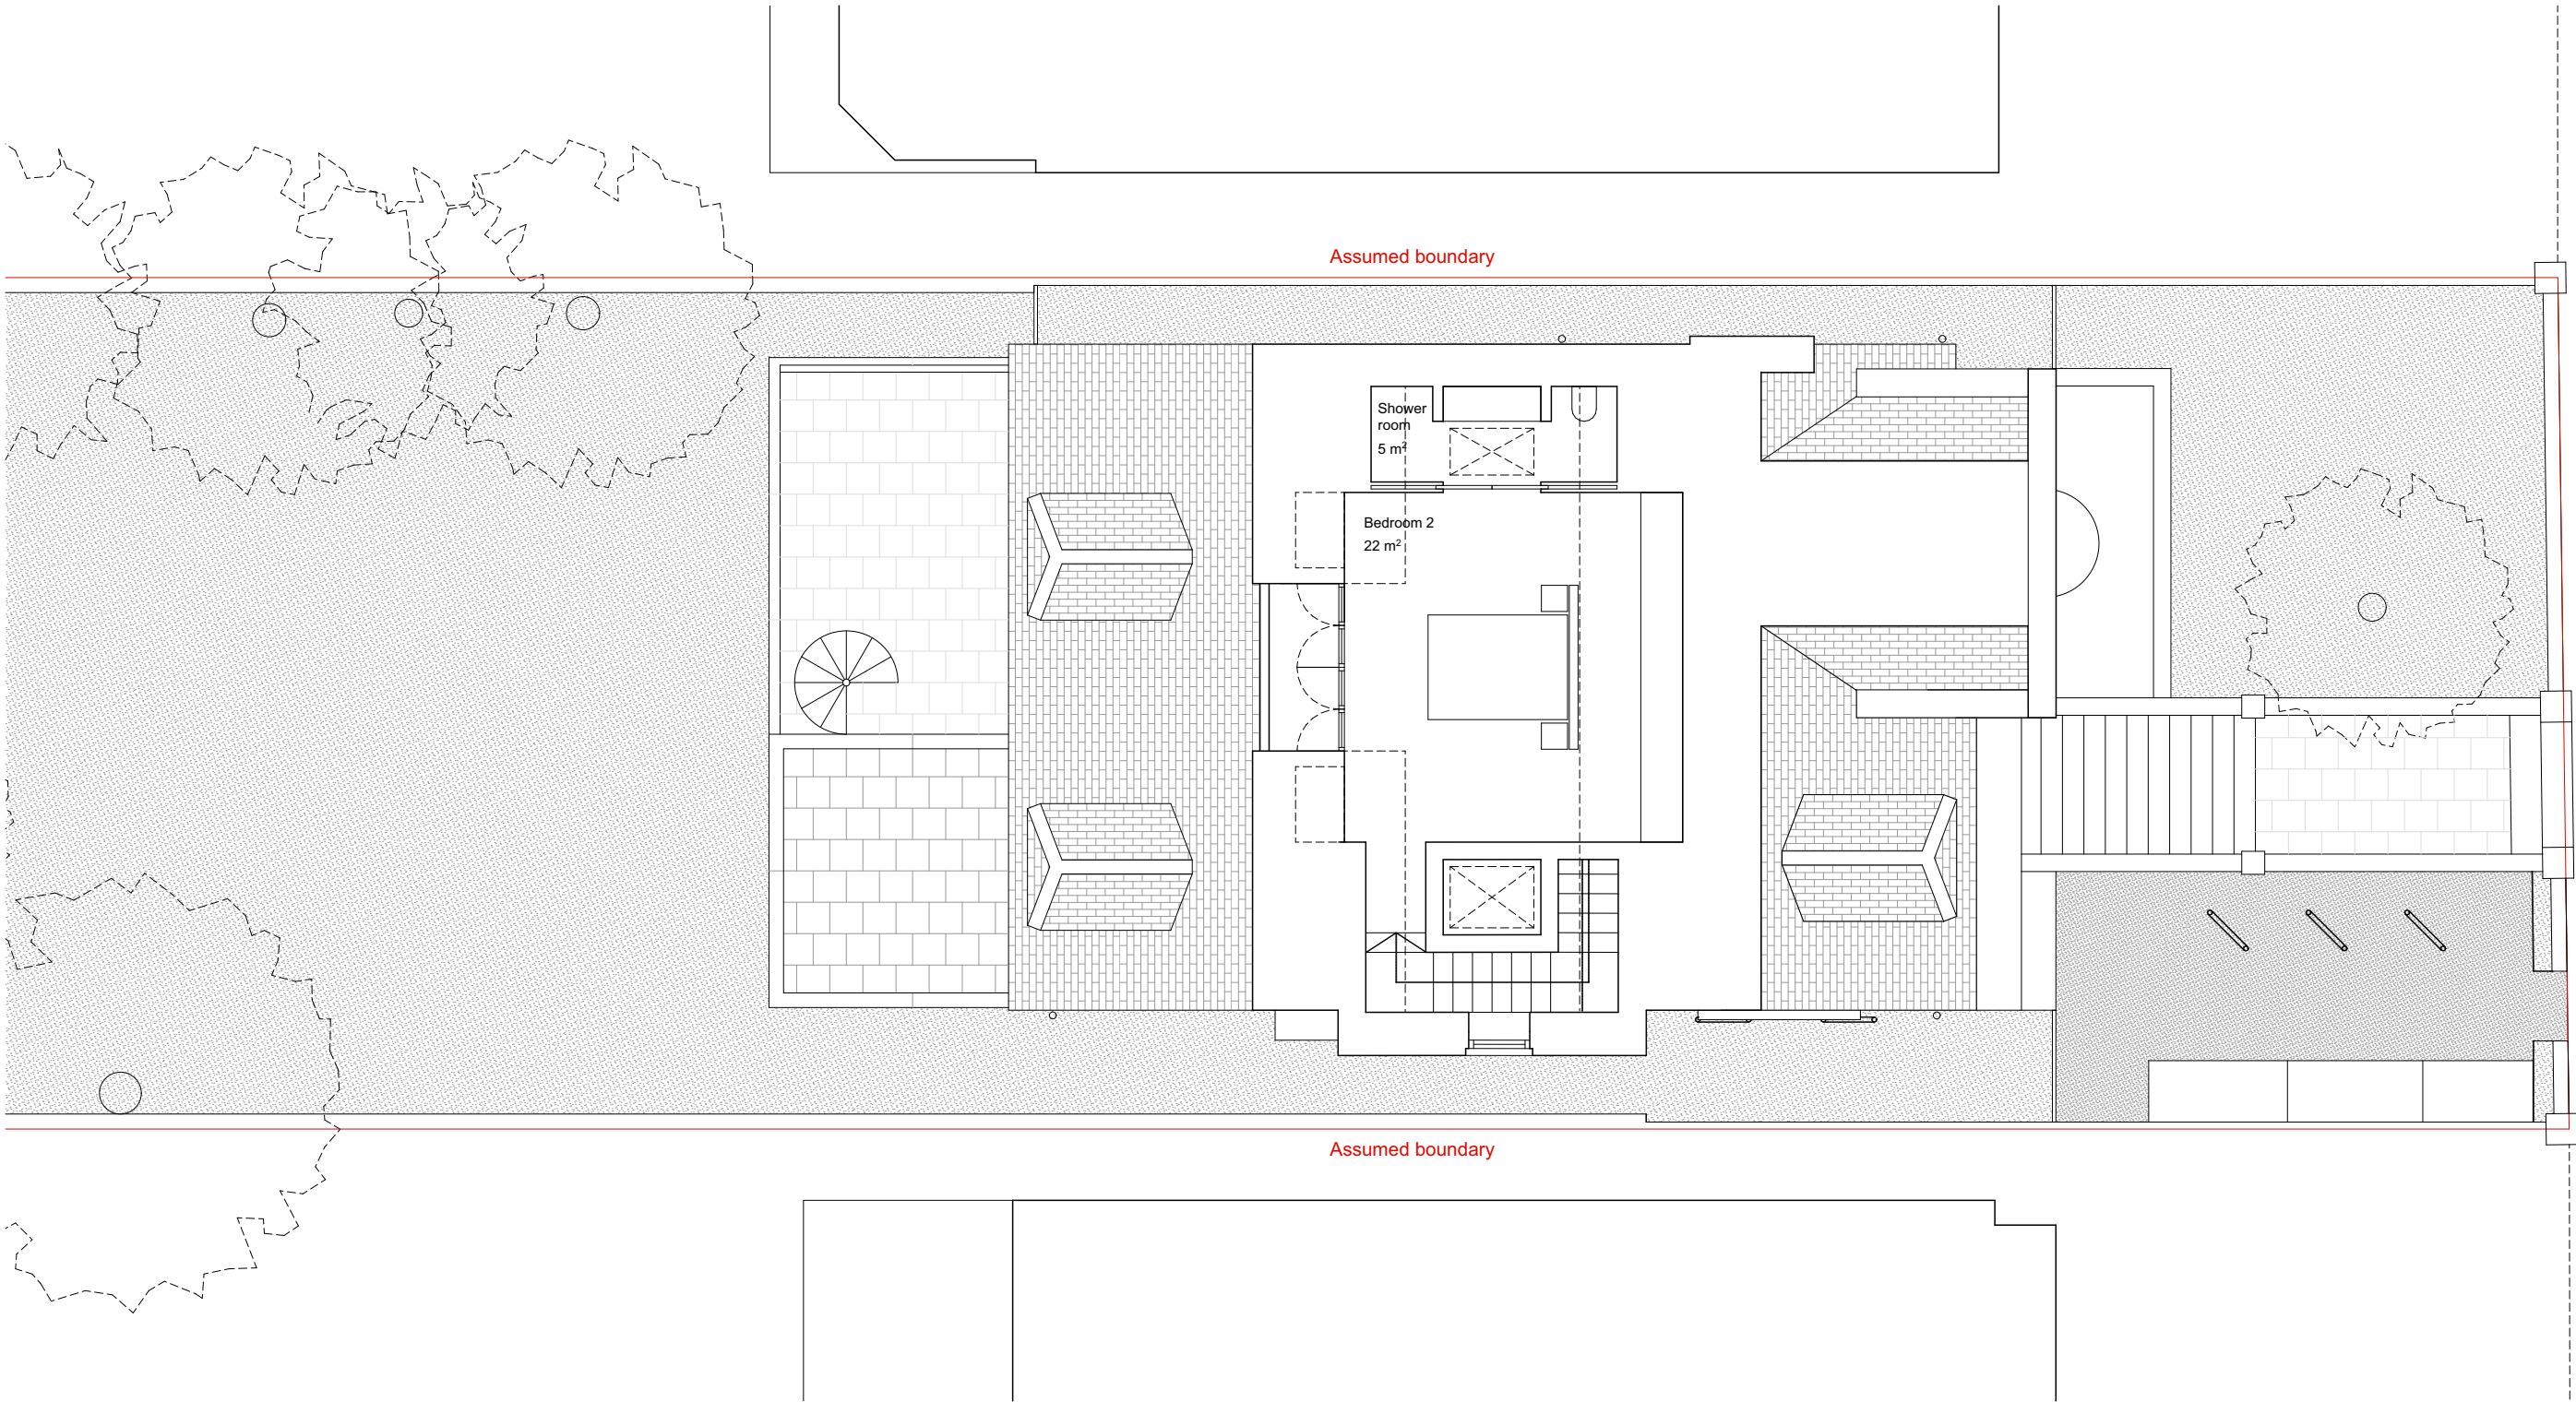

PINZAUER

44 Great Russell Street
London WC1B 3PA
www.pinzauer.com

04	26/01/22	External alterations	AW	AW
03	24/08/21	External alterations	AW	AW
02	30/11/20	Revised cycle store	GB	GB
01	20/10/20	Revised cycle store	GB	GB
Revision	Date	Description	Drawn	Check

Project21 Maresfield Gardens

Project number002

Drawing nameProposed third floor plan

Drawing number22

ClientEli and Aliza Pine

Date26/01/2022

Scale / Format1:100 at A3 / 1:50 at A1

Drawn / CheckedAW / GB

ApprovedGB

CAD Reference002_PL_Proposed GA R04.pln

Revision04

PLANNING