



Material

Storage box is constructed of robust naturally patinaed corten style steel. The colour of the surface will darken to a rich chocolate brown that is reminiscent of the colour of brick.

Planting

The box is intended to support a variety of planting. The depth of growing medium is 200mm which provides a strong base for a Bio-diverse planting promoting active bio-culture. There is included a drainage layer of pebbles to secure the balance of water is not overwhelmed in wet times of the year.

This planting strategy promotes a higher degree of carbon absorption than sedum mats, and participates in cleaning the air of pollutants. Varied planting helps support the bio culture of box being specifically attractive to insects and bees.

Specific species would be agreed with the client and garden designer.

Plantings are encouraged to be year round with a mix of species that remain green through the winter months and is offered as a meadow of green and colourful flowers.


Some species that perform well are: Salvia all varieties, Anemone, Allium all varieties, Agastache, Cimicifuga or Banberry, Liriope muscardi, Liatris spicata, Selinum, Heuchera, Verbena, Euphorbia Echinacea, Astrantia and Lavenders.

Maintenance


The box is constructed of robust mild steel that is allowed to oxidize to the natural brown colour and then sealed to halt the oxidation. The material is scratch and graffiti resistant and is impermeable and fire resistant. There is no maintenance required on the box. Planting maintenance is minimal and has an irrigation system incorporated in the design. The planting in the box usually requires seasonal maintenance of spring and fall.

DO NOT SCALE FROM THIS DRAWING. THE CONTRACTOR SHALL CHECK AND VERIFY ALL DIMENSIONS ON SITE AND REPORT DISCREPANCIES IN WRITING TO NOMAD WORKHOUSE LTD. BEFORE PROCEEDING WORK. ALL DIMENSIONS IN MILLIMETERS UNLESS OTHERWISE STATED. DRAWINGS STATUS AS INDICATED BELOW.

THE COPYRIGHT IN THIS DRAWING IS VESTED IN NOMAD WORKHOUSE LTD. AND NO LICENSE OR ASSIGNMENT OF ANY KIND HAS BEEN, OR IS GRANTED TO ANY THIRD PARTY WHETHER BY PROVISION OF COPIES OR ORIGINALS OR OTHERWISE UNLESS AGREED IN WRITING.

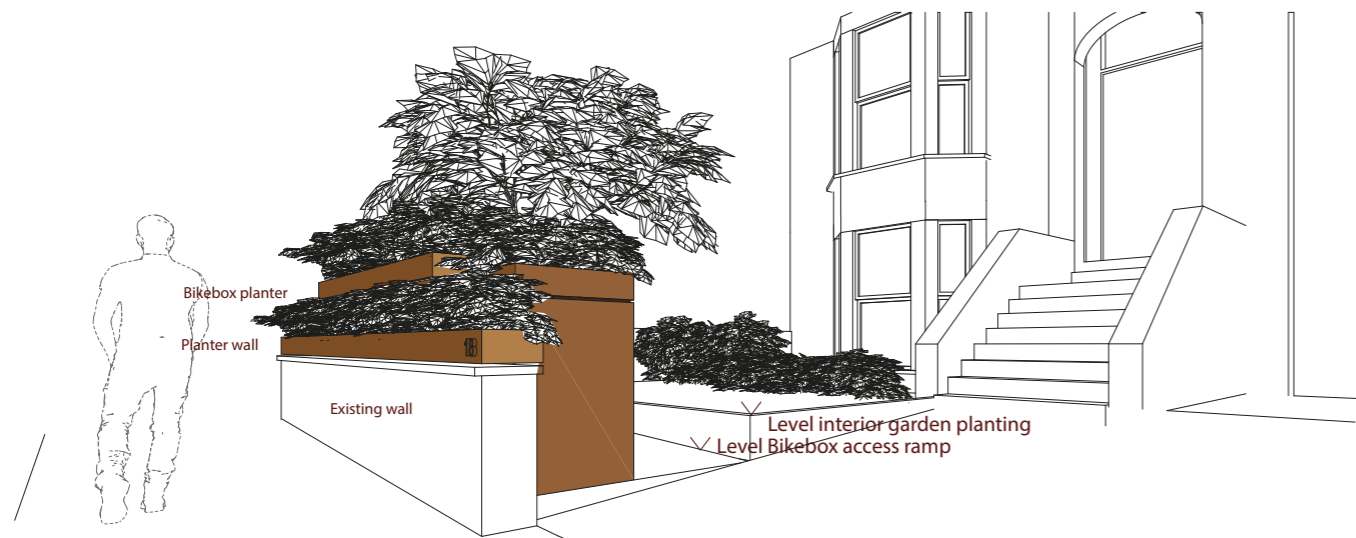

01 Street View

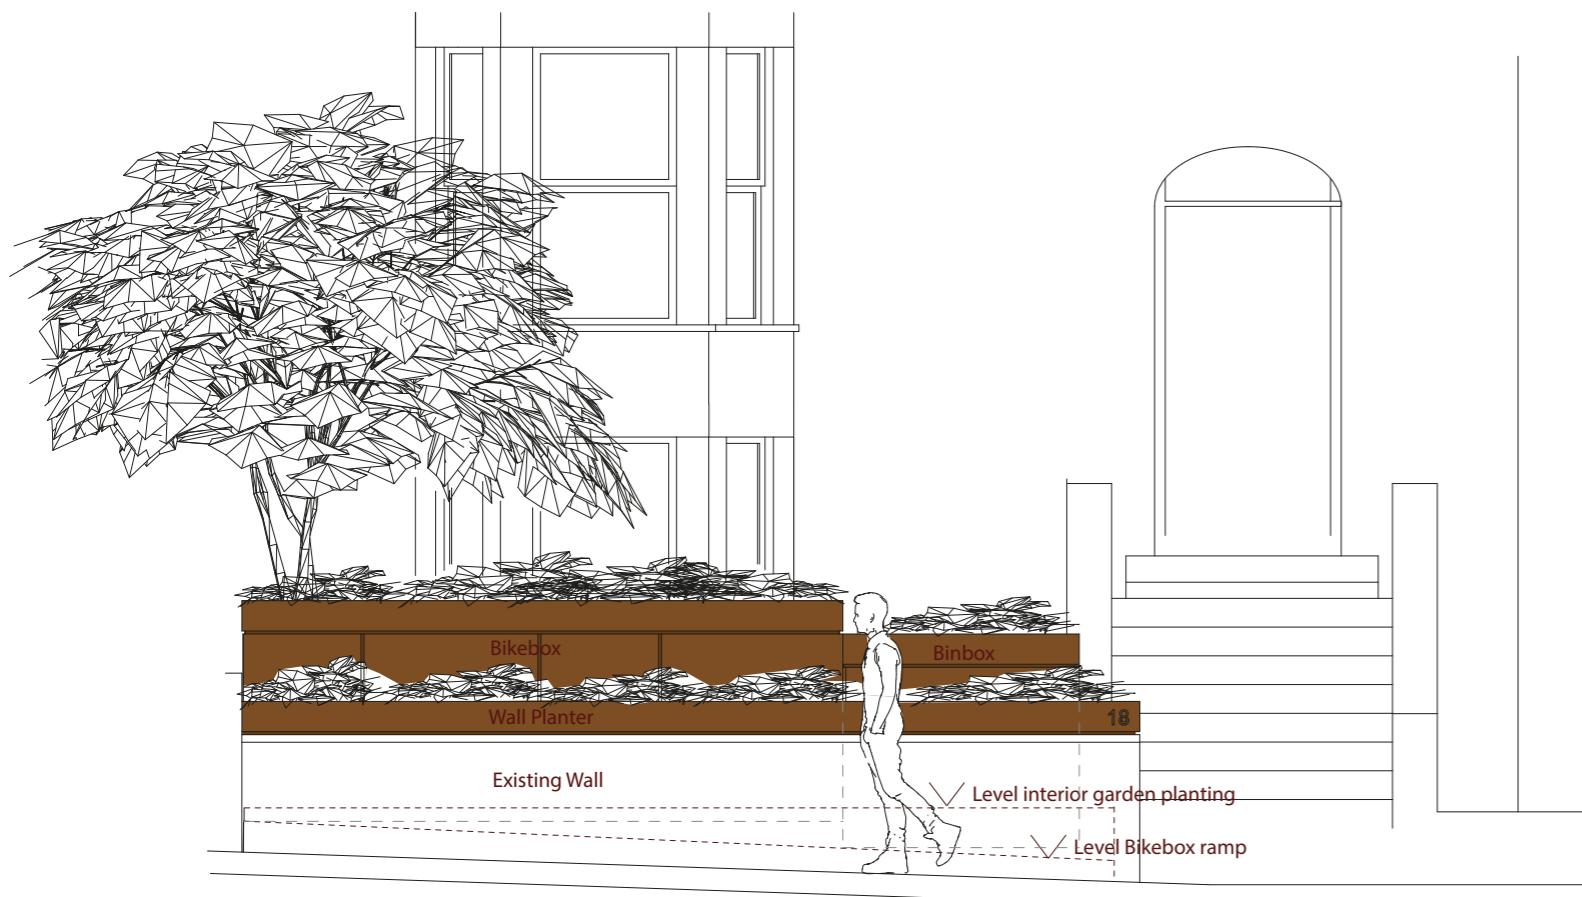

02 Elevation