


catfish

architecture + design
Cattfish Studio Limited

19 Foxley Road London SW9 6ET
www.cattfishstudio.ltd.uk


NOTES:

- Drawing not to be scaled.
- All dimensions to be checked on site.
- Survey carried out on non-intrusive basis.
- Areas concealed by built in furniture or otherwise inaccessible not surveyed.

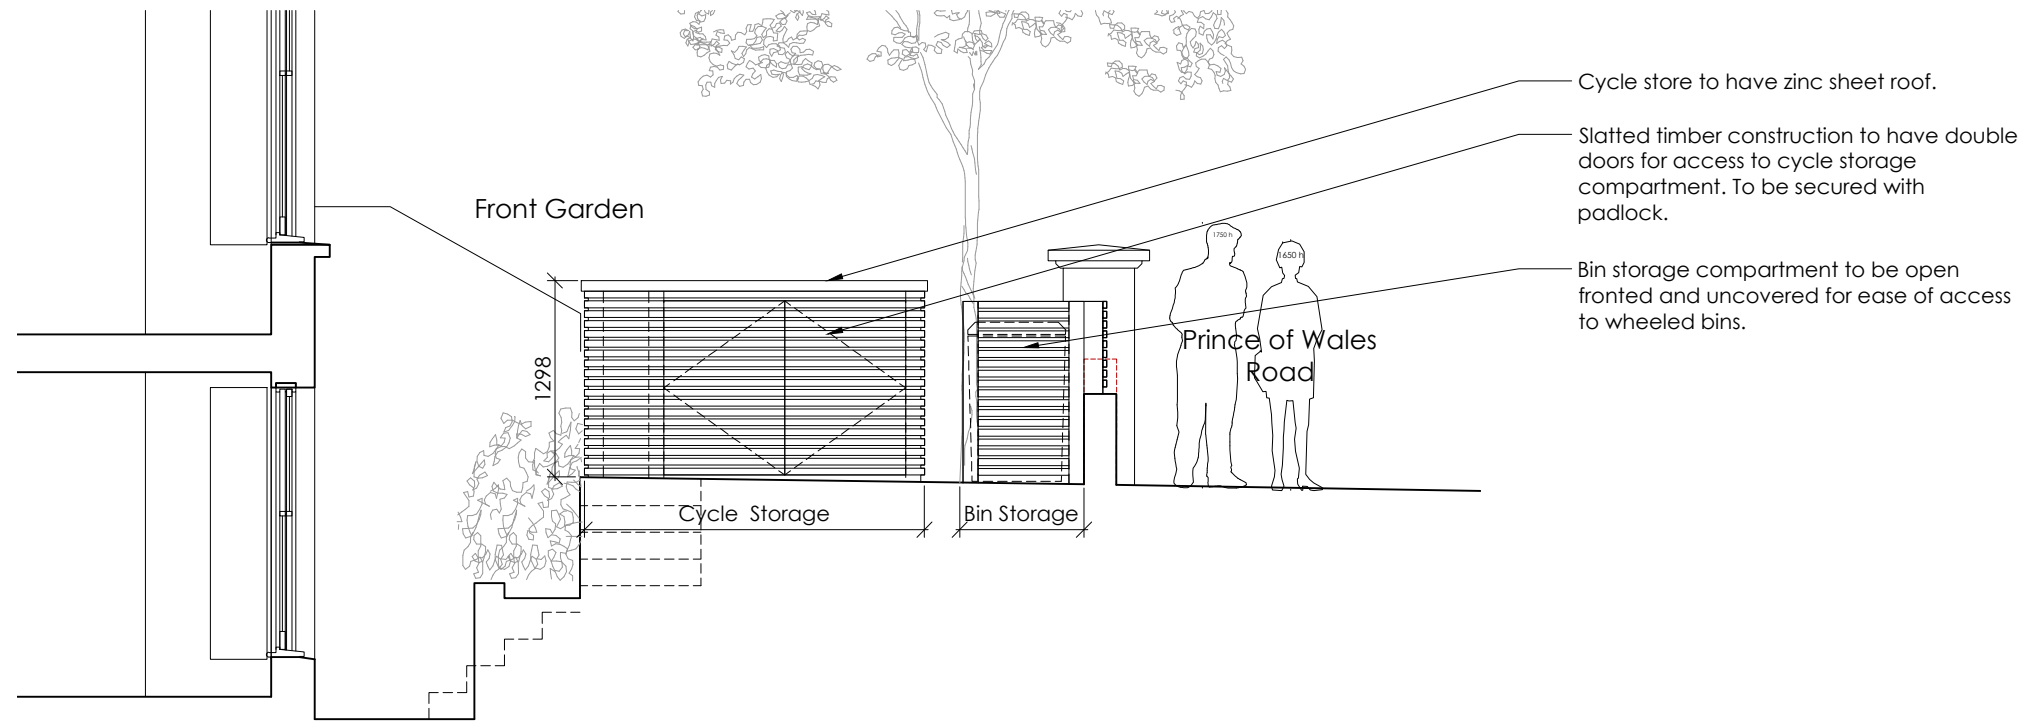


1 Elevation

Scale 1:50

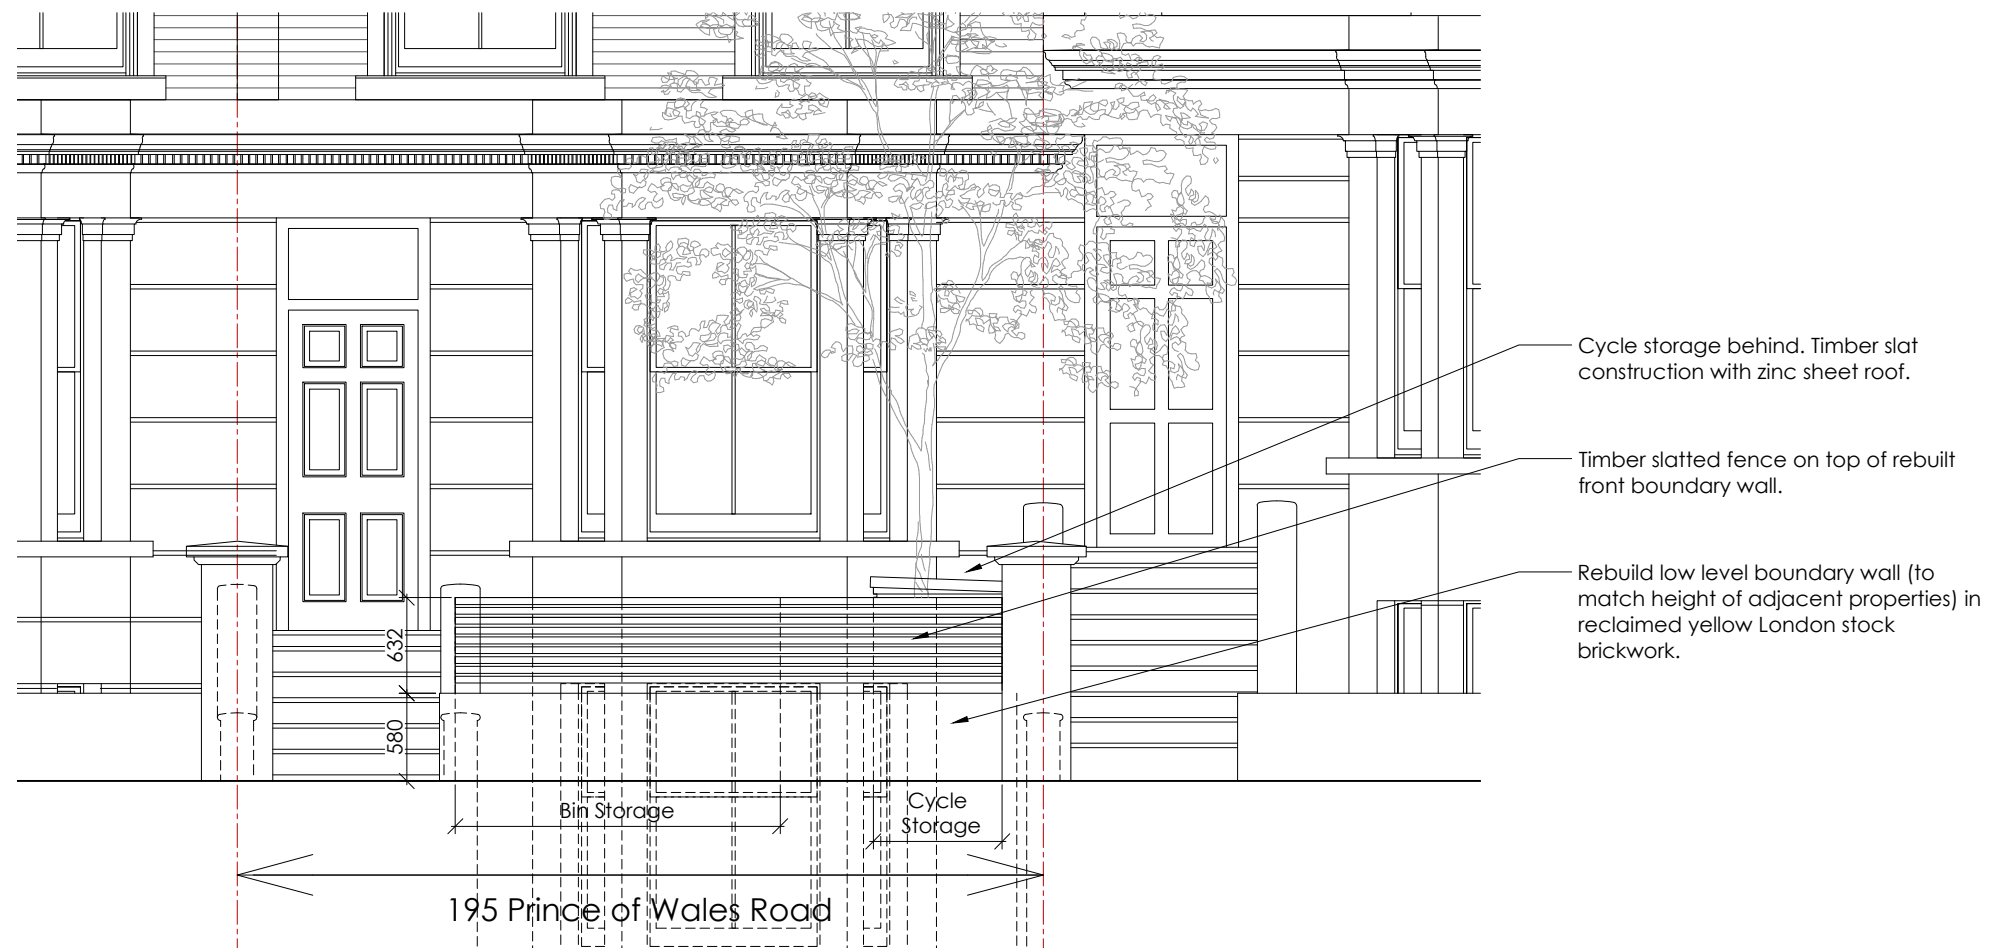

2 Elevation

Scale 1:50

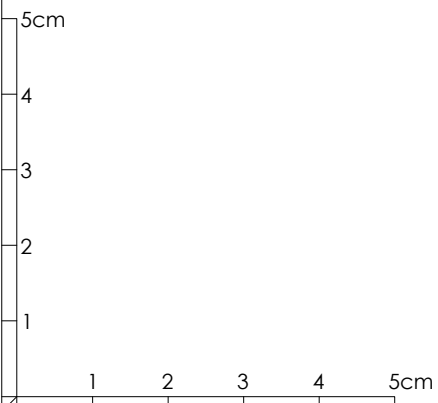

30.11.21 First Issue

FOR PLANNING

client
O Spearman

job
195 Prince of Wales Road
London NW5 3QB

title
Proposed Elevations
Front Garden

scale	dwg number	revision
1:50 @A3	258/089	/