


118 Greencroft Gardens London NW6 3PJ

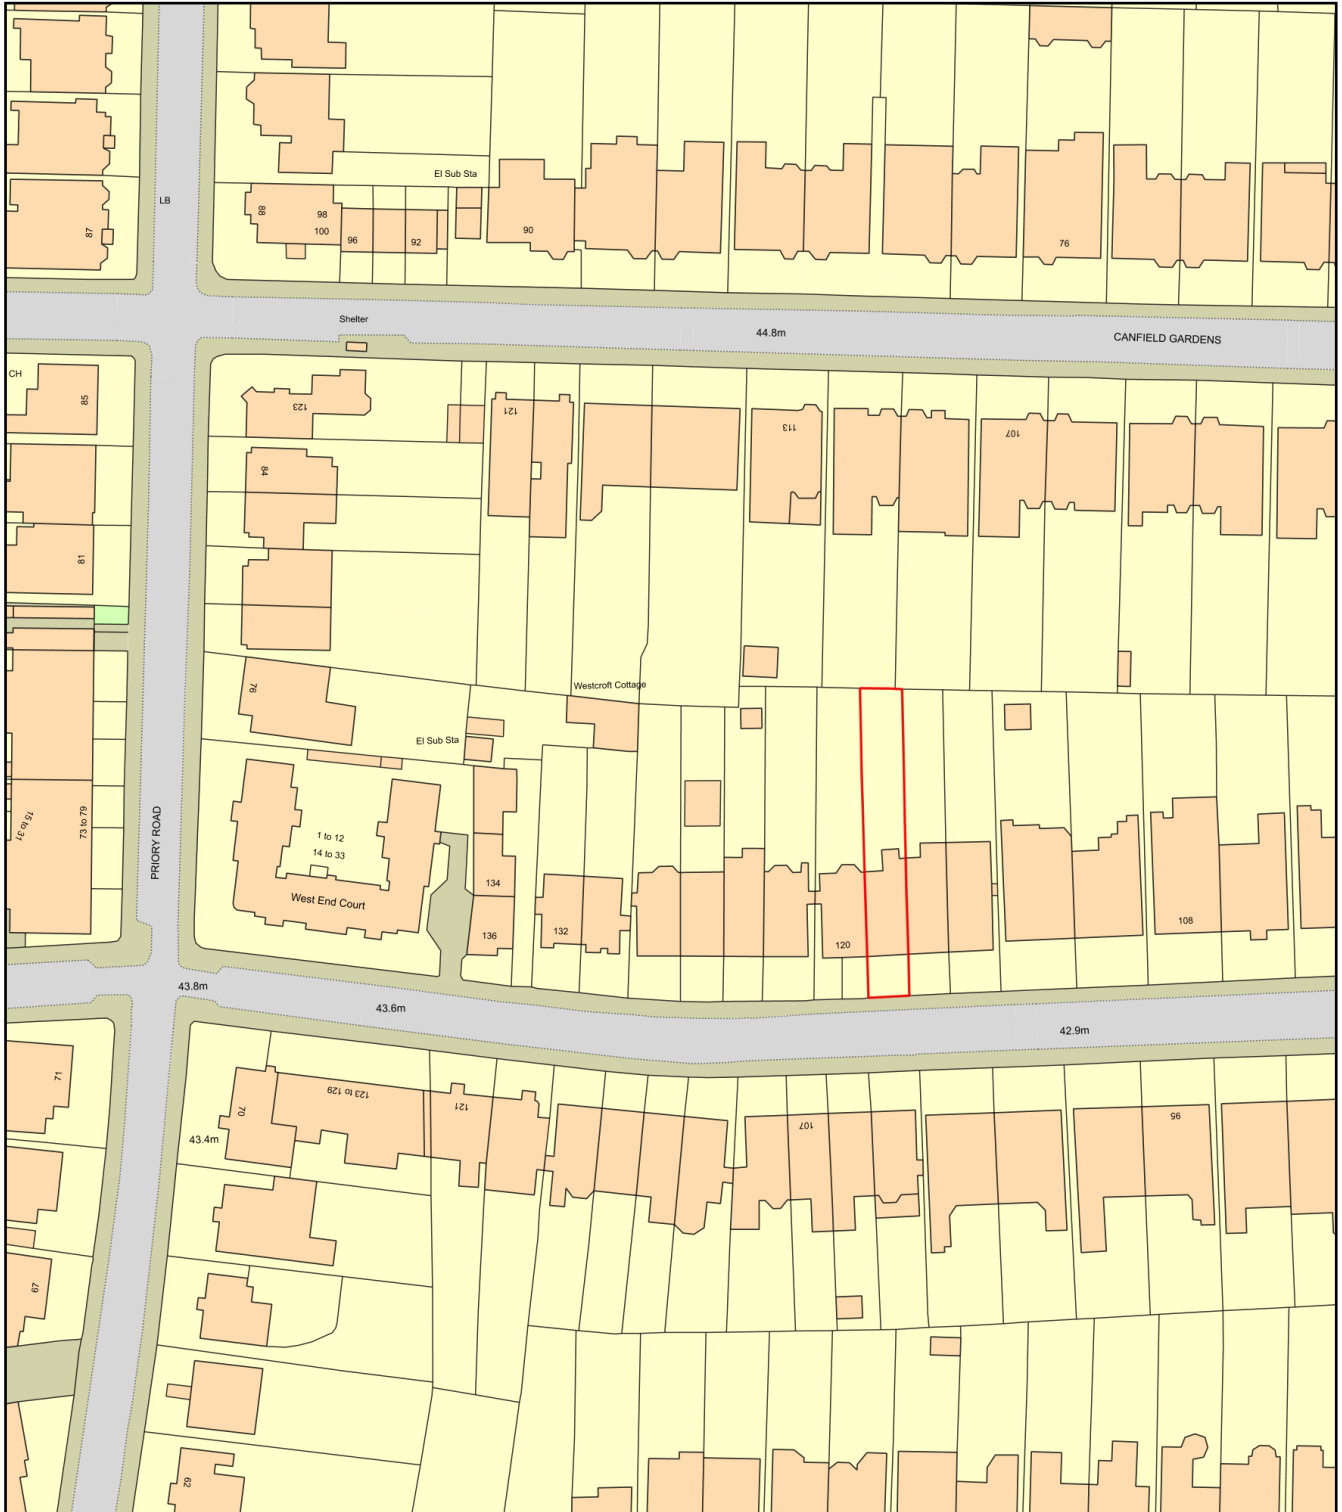

Plan Produced for: Camden Council Planning Dept

Date Produced: 02 Feb 2022

Plan Reference Number: TQRQM22033175446347

Scale: 1:1250 @ A4