




WINDOW No. 1

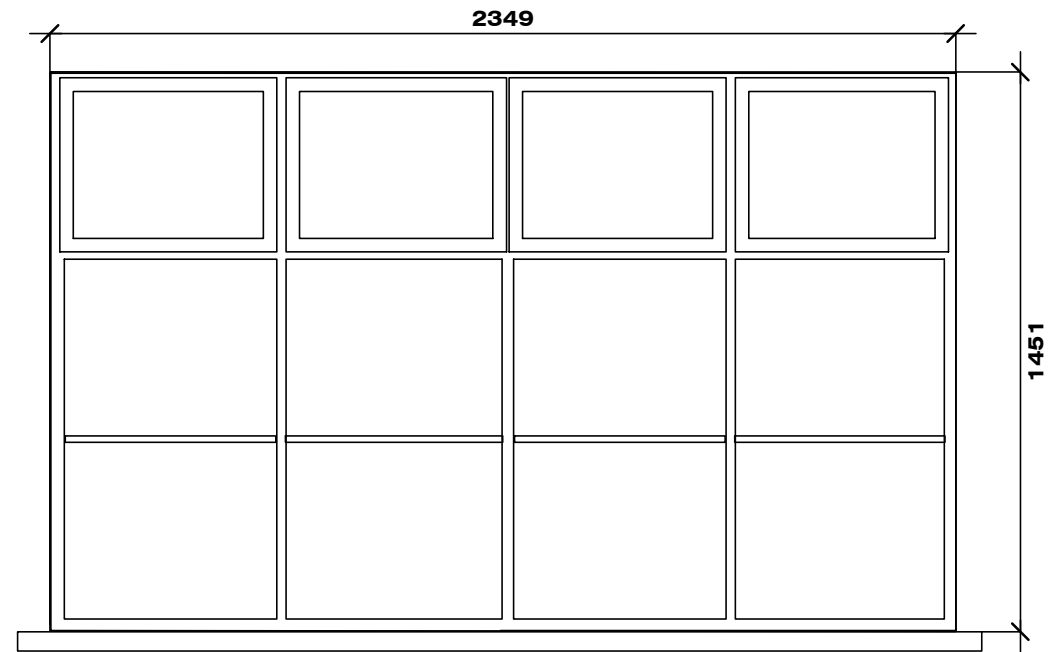


WINDOW No. 2

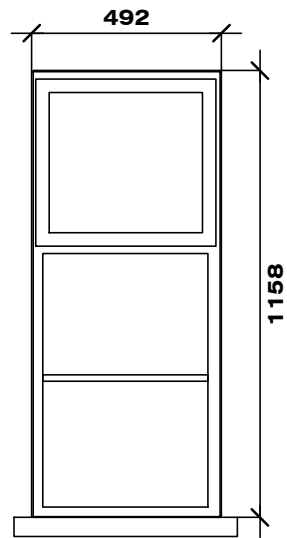


WINDOW No. 3

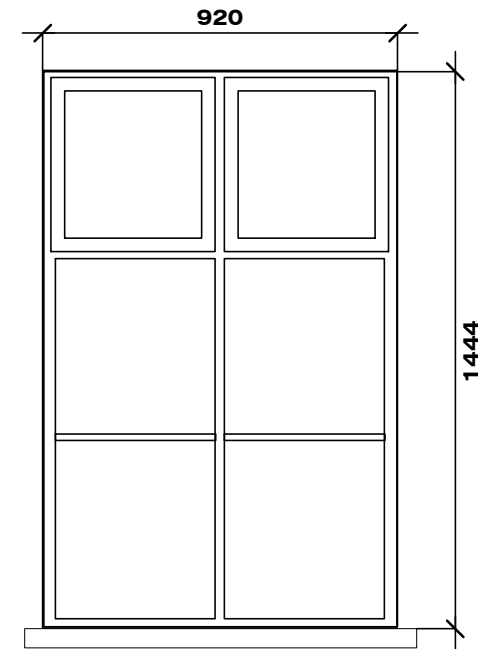

WINDOW No. 4

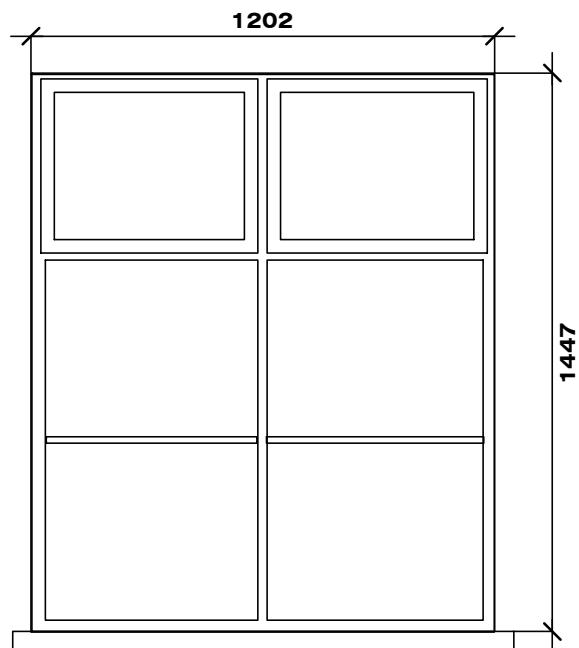

WINDOW No. 5

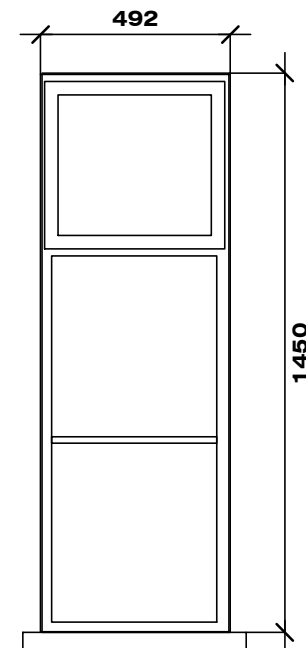

WINDOW No. 6

Date	Revisions



**SIMMONS TAYLOR HALL**

CHARTERED BUILDING SURVEYORS  
 ARCHITECTURAL DESIGN CONSULTANTS  
 48 Richmond Road  
 Kingston upon Thames  
 Surrey KT2 5EE  
 Telephone: 020 8541 4111  
 Fax: 020 8547 0847  
 email: team@simmonstaylorhall.co.uk

Client  
 28 RED LION STREET LIMITED

Project Title  
 3 PRINCETON STREET AND  
 28 RED LION STREET  
 LONDON  
 WC1R 4AX

Drawing title  
**PROPOSED WINDOW SCHEDULE**

Scale 1:10 @A1	Client/Project No. 1471	Rev.
Date JANUARY 2022	Drawing No.	
Drawn NAS	05	

CAD REF: