


Arkwright Road

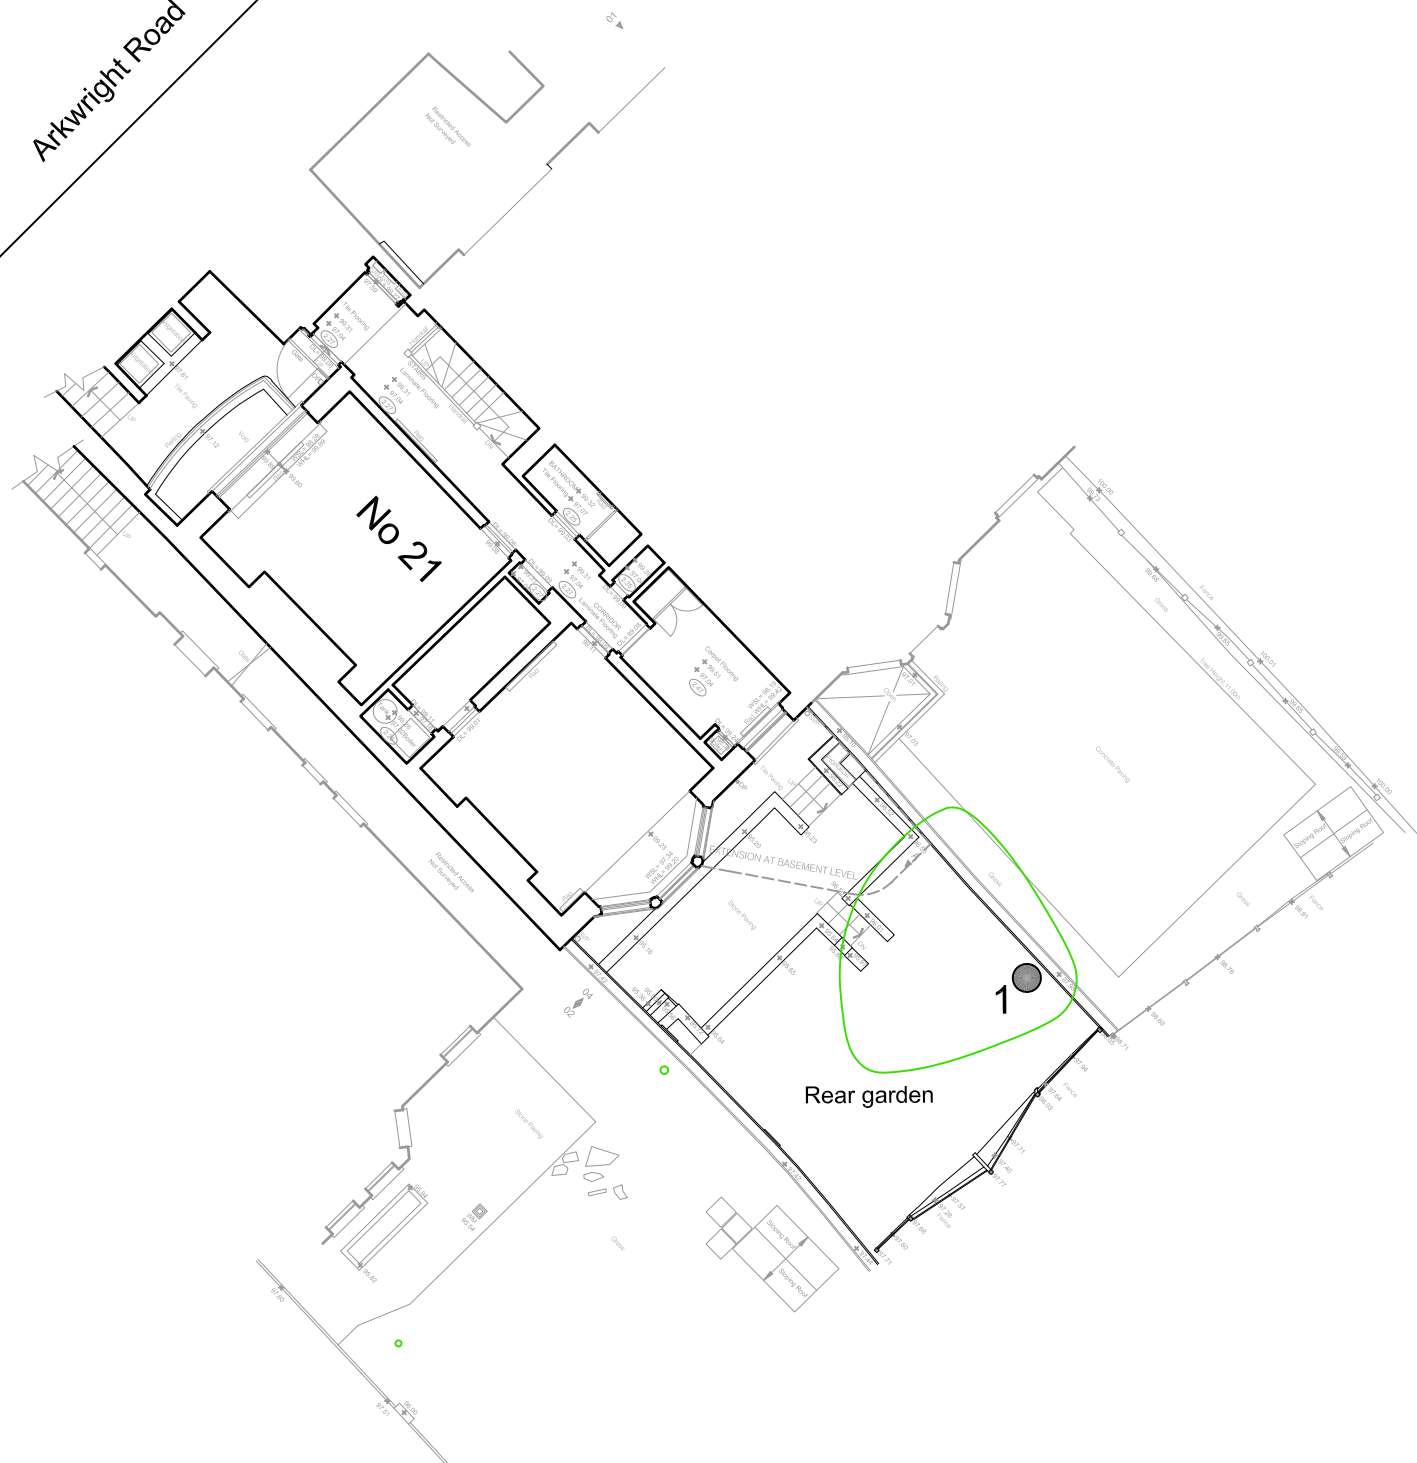

### TREE LOCATION PLAN

**SITE ADDRESS**  
21 Arkwright Road, London  
NW3 6AA

**CLIENT**  
Marta Vascotto



**JOB REF**  
DS01062101

**DRAWING NO**  
DS01062101.02


**DATE**  
02/02/2022

Patrick Stileman Ltd  
9 Chestnut Drive, Berkhamsted, Herts,  
HP4 2JL 01442 866112

### KEY



Location of T1, cherry

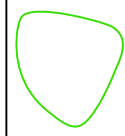

Crown spread of T1