


FLAT 12 CLIFF COURT, 11 - 14 CLIFF ROAD, CAMDEN, NW1 9AP - Location Plan

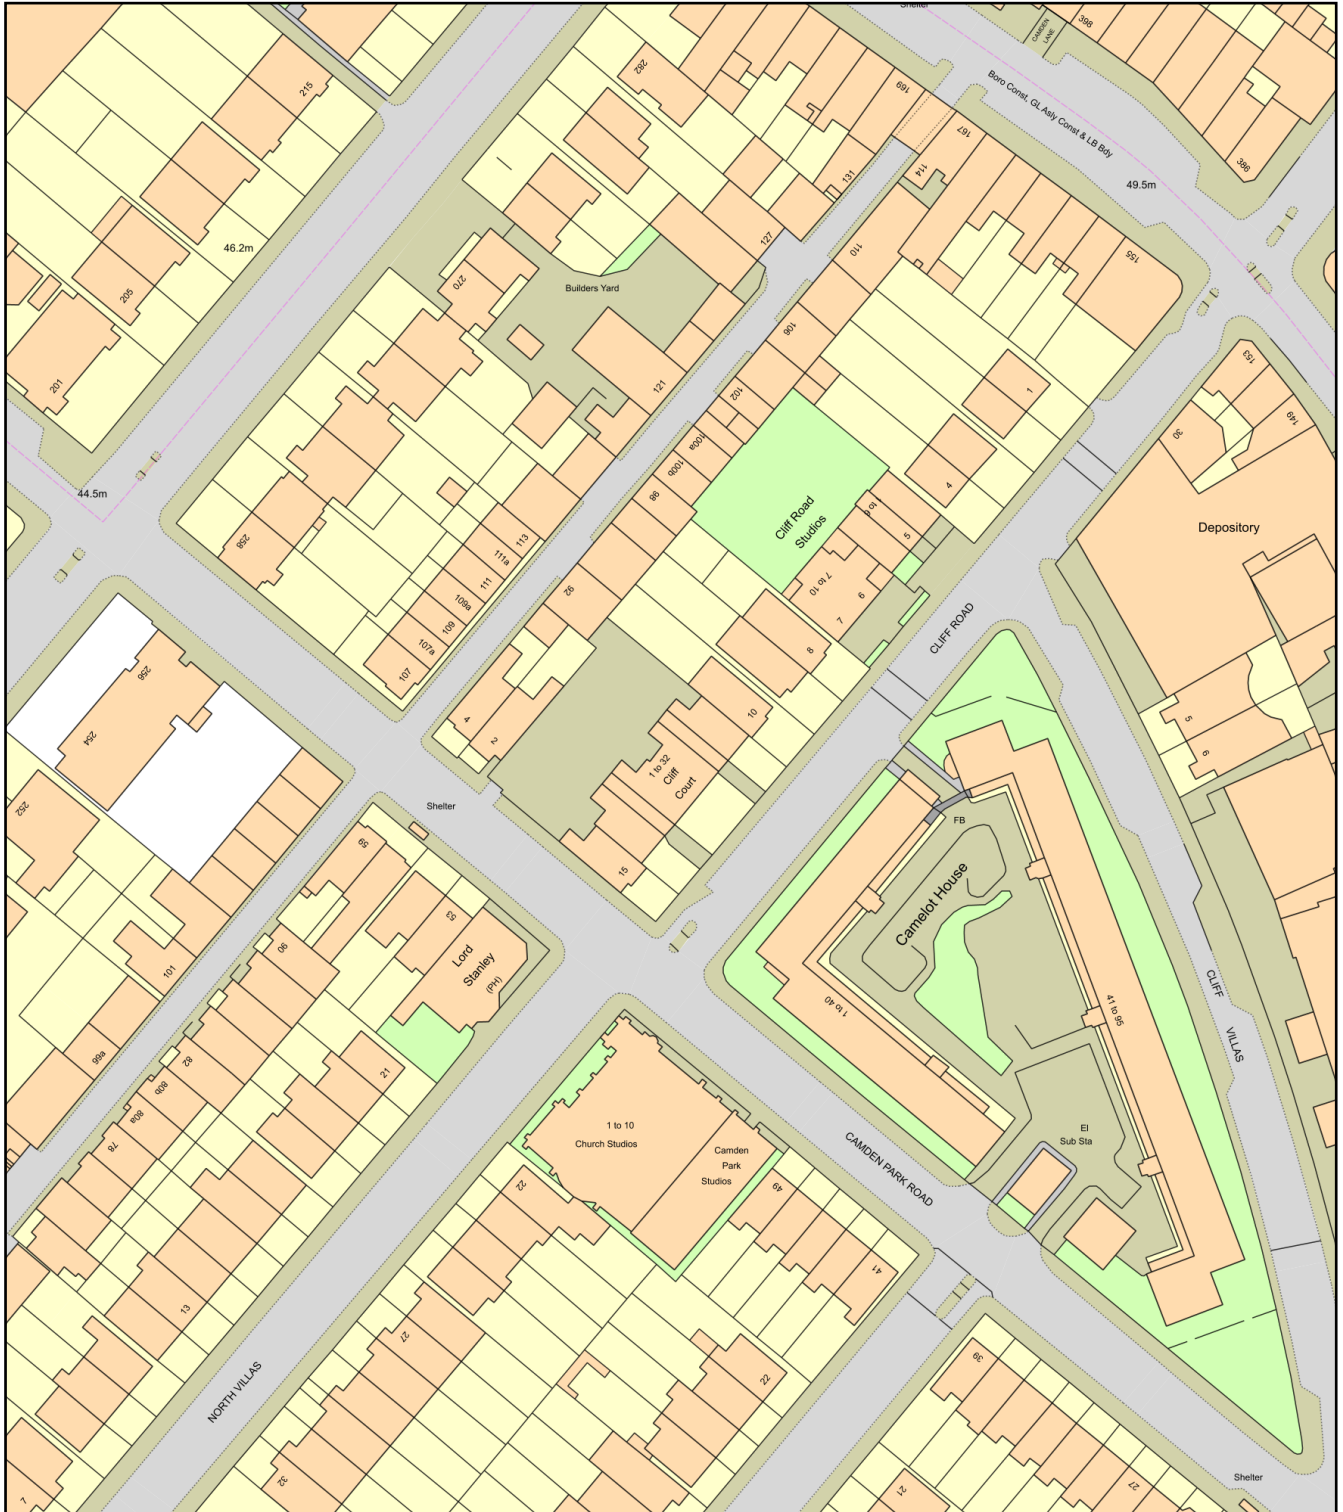

0 50
Metres



Plan Produced for: MRS ADETUTU OJUROYE

Date Produced: 04 Feb 2022

Plan Reference Number: TQRQM22035142128414

Scale: 1:1250 @ A4