
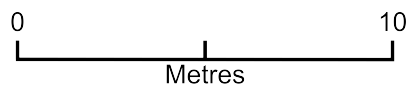


FLAT 12 CLIFF COURT, 11 - 14 CLIFF ROAD, CAMDEN, NW1 9AP

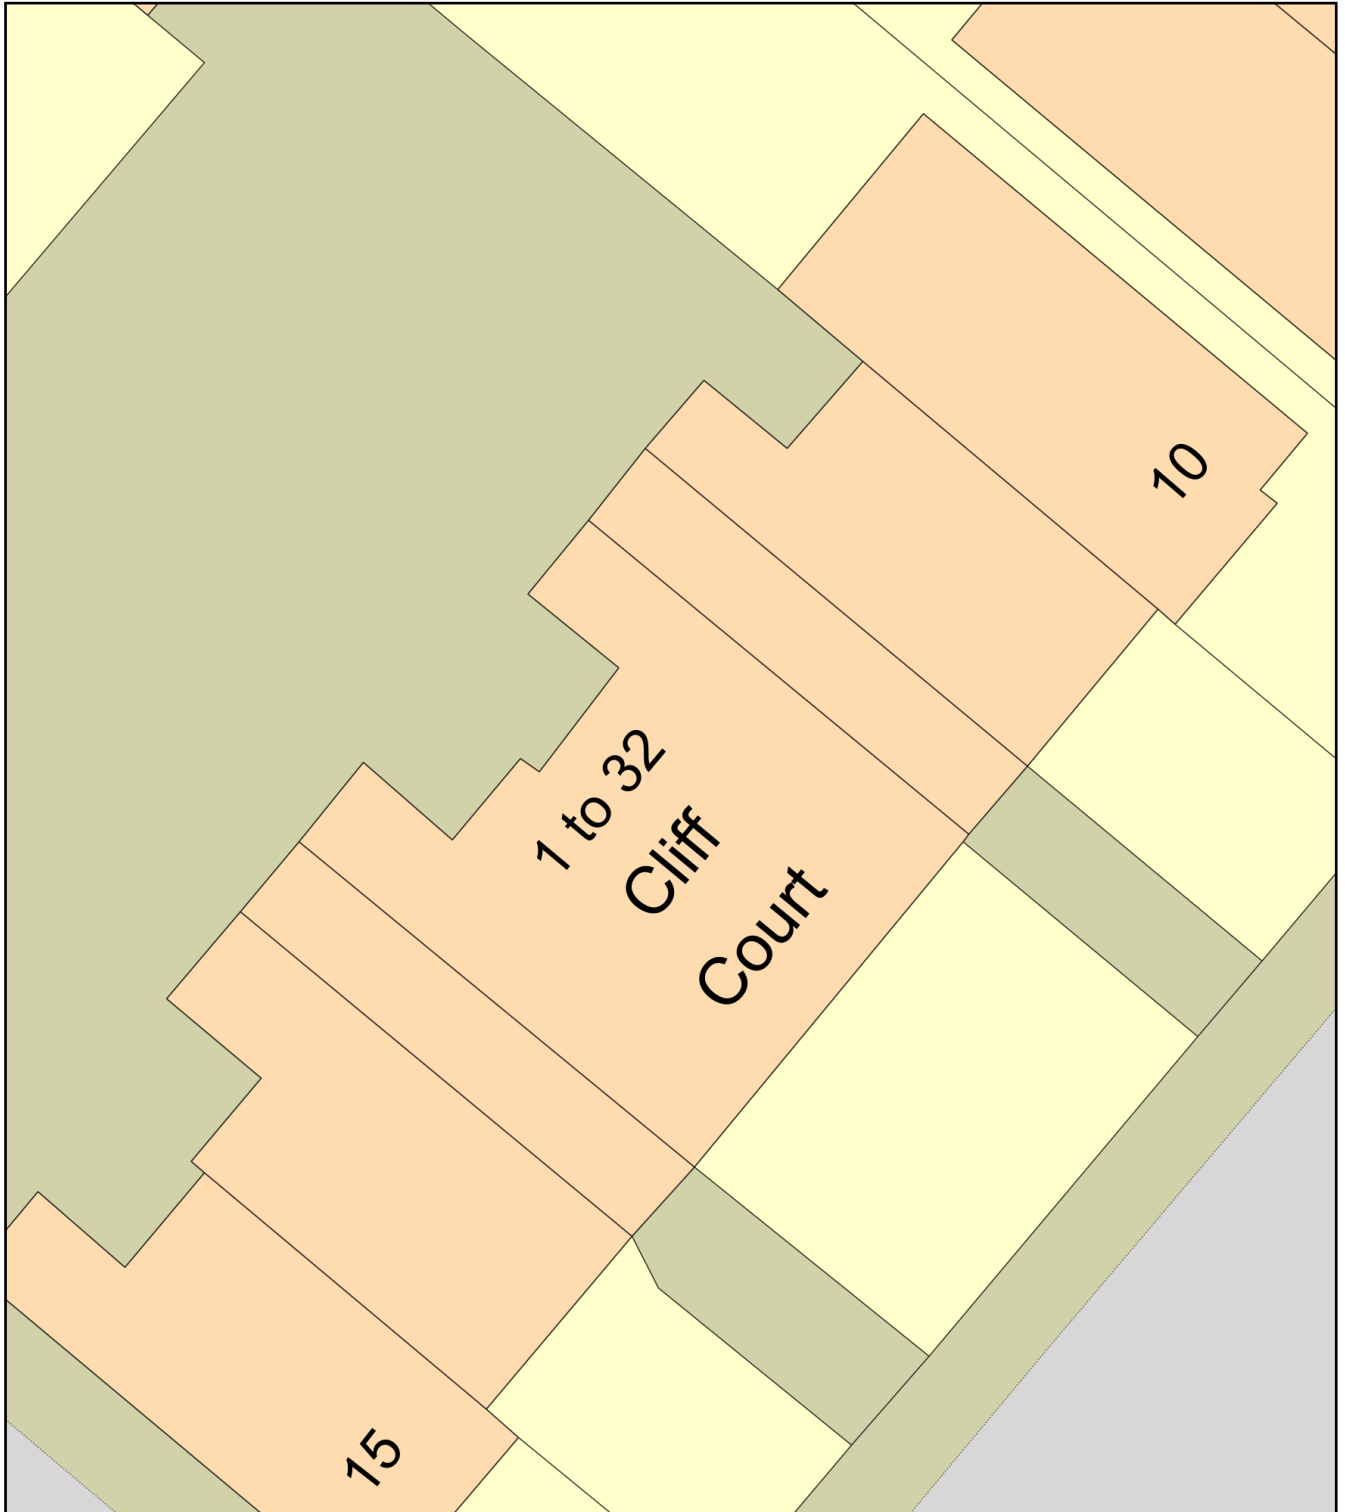

Plan Produced for: MRS ADETUTU OJUROYE

Date Produced: 04 Feb 2022

Plan Reference Number: TQRQM22035141620698

Scale: 1:200 @ A4