




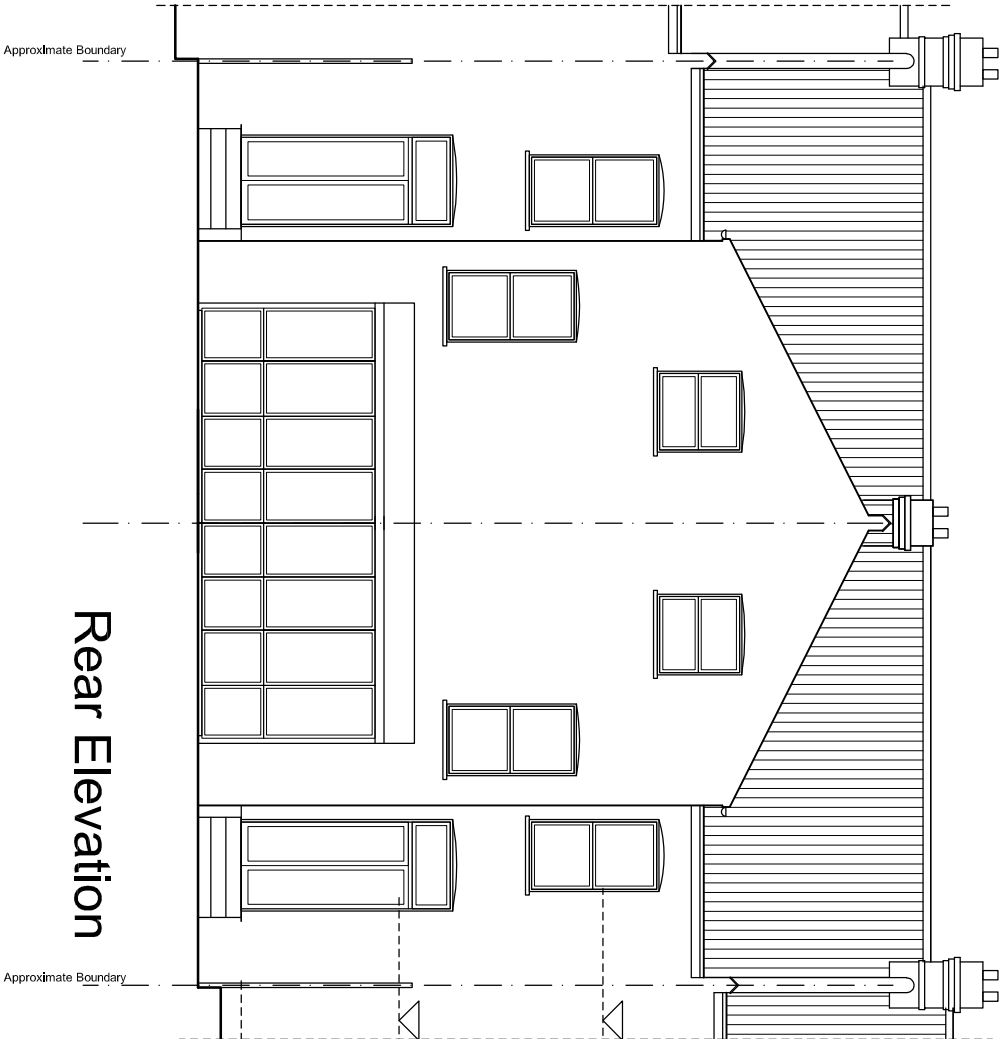


Rear Elevation

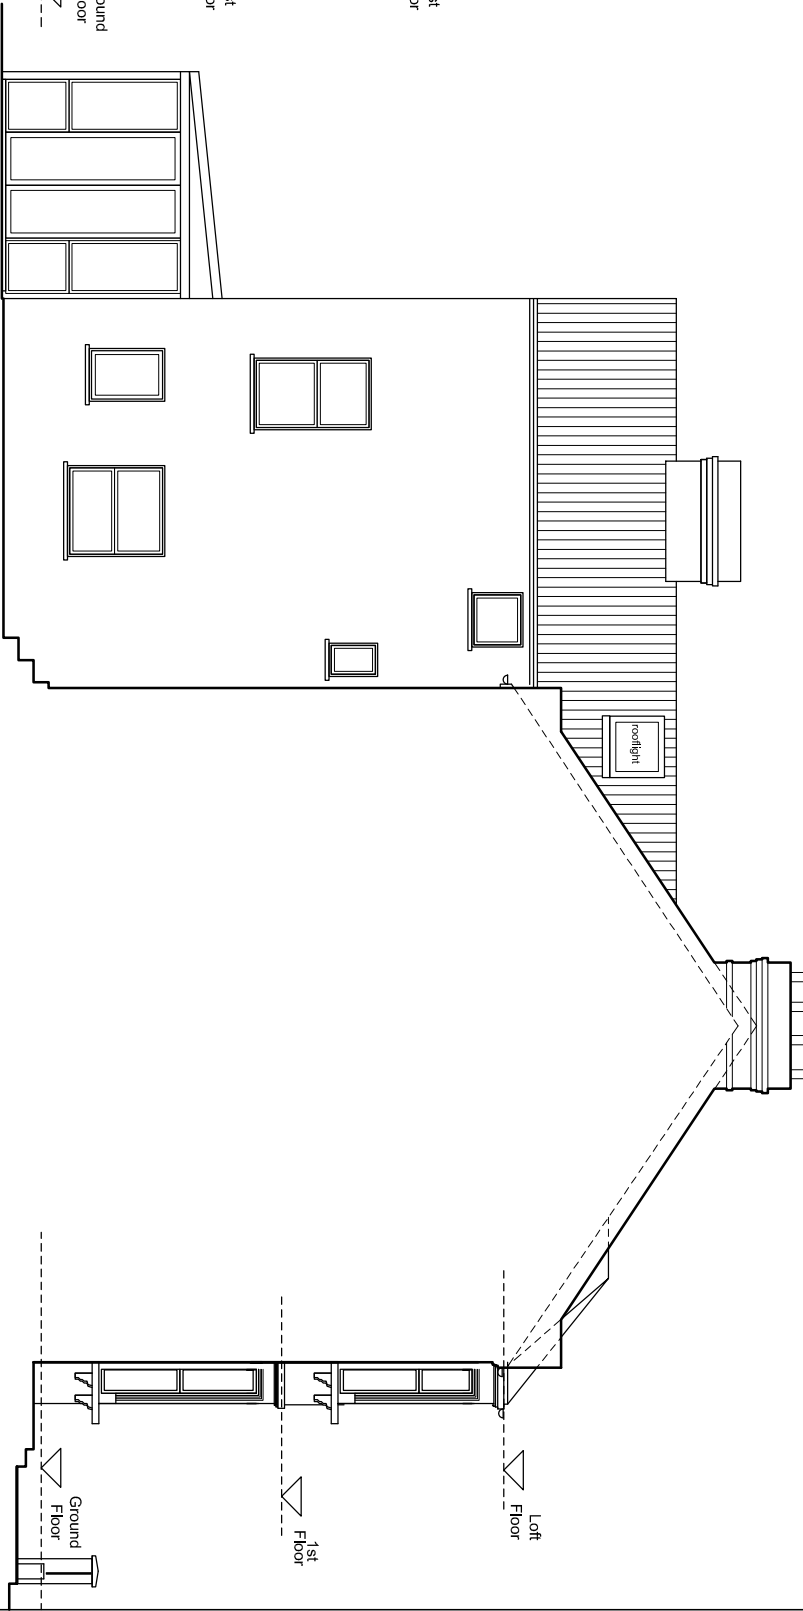

Side East Elevation

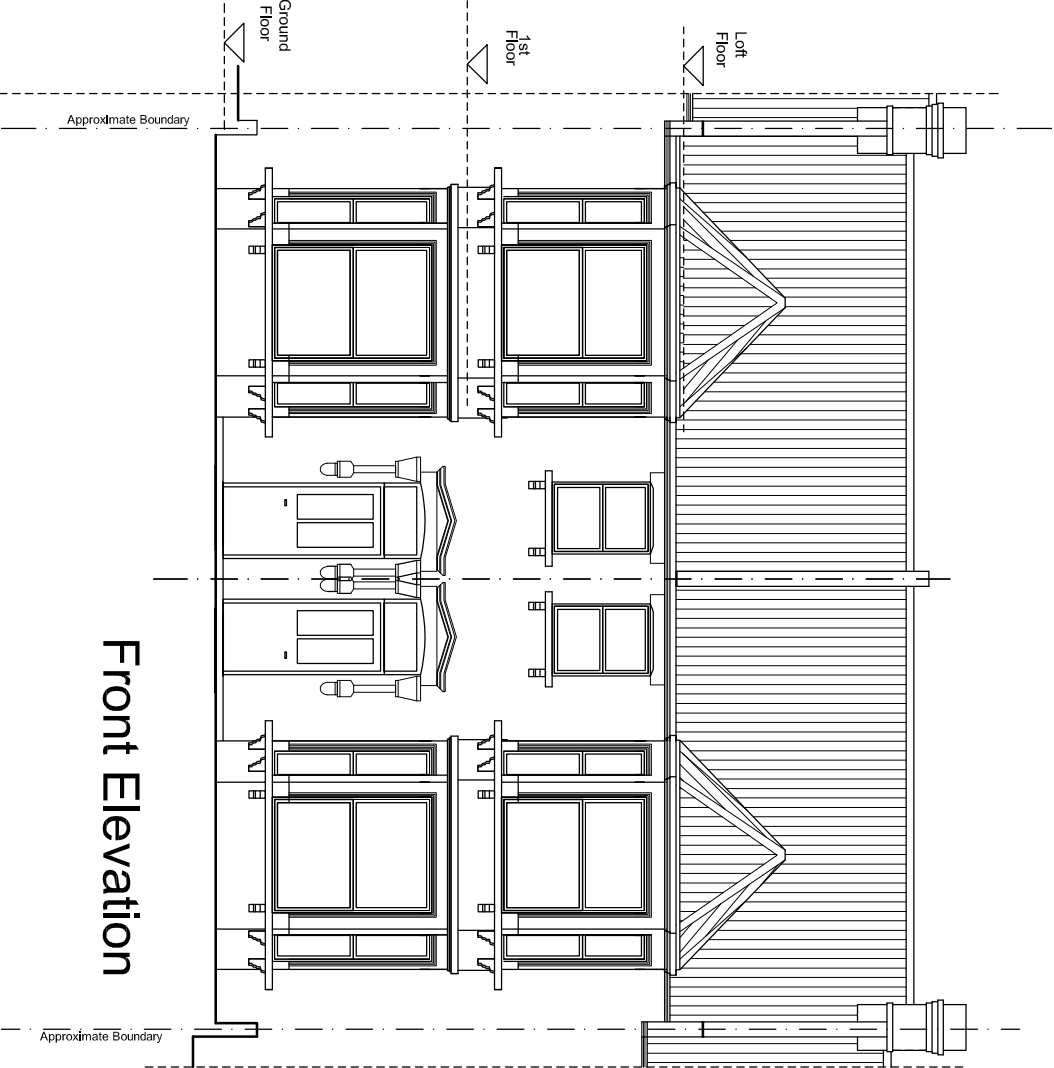

Front Elevation

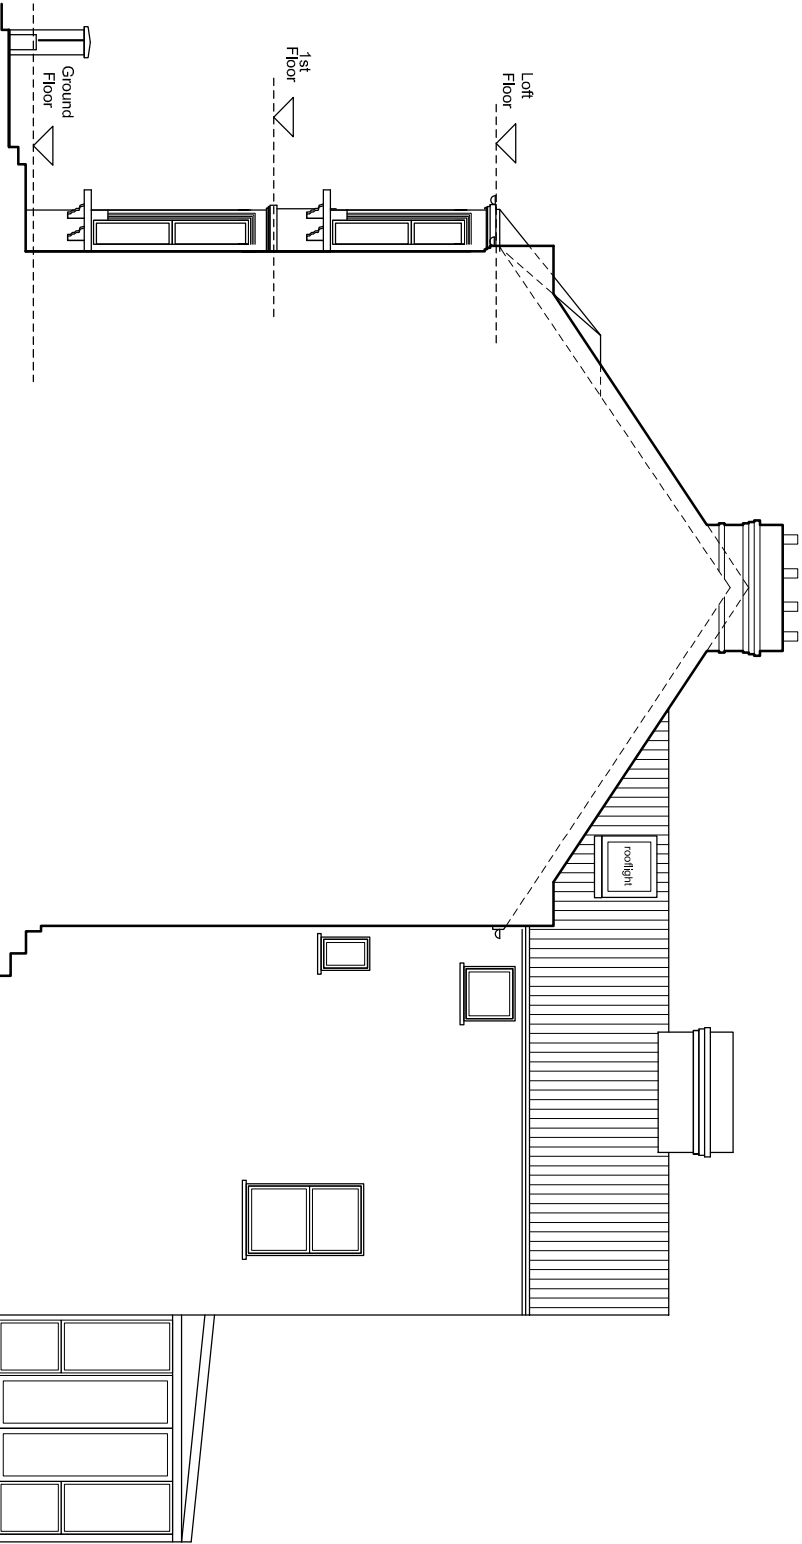

Side West Elevation



195/197 Sumatra Road NW6 1PF
Loft conversions to two houses
Existing Elevations