

Luard Conservation Limited.

Library Bow Window Details

Junction of CILL, JAMB &


SHUTTER BOX.

1:2 @ A3

DRAWING LCBW04

THE ELMS FITZROY PARK

NG 6 HS

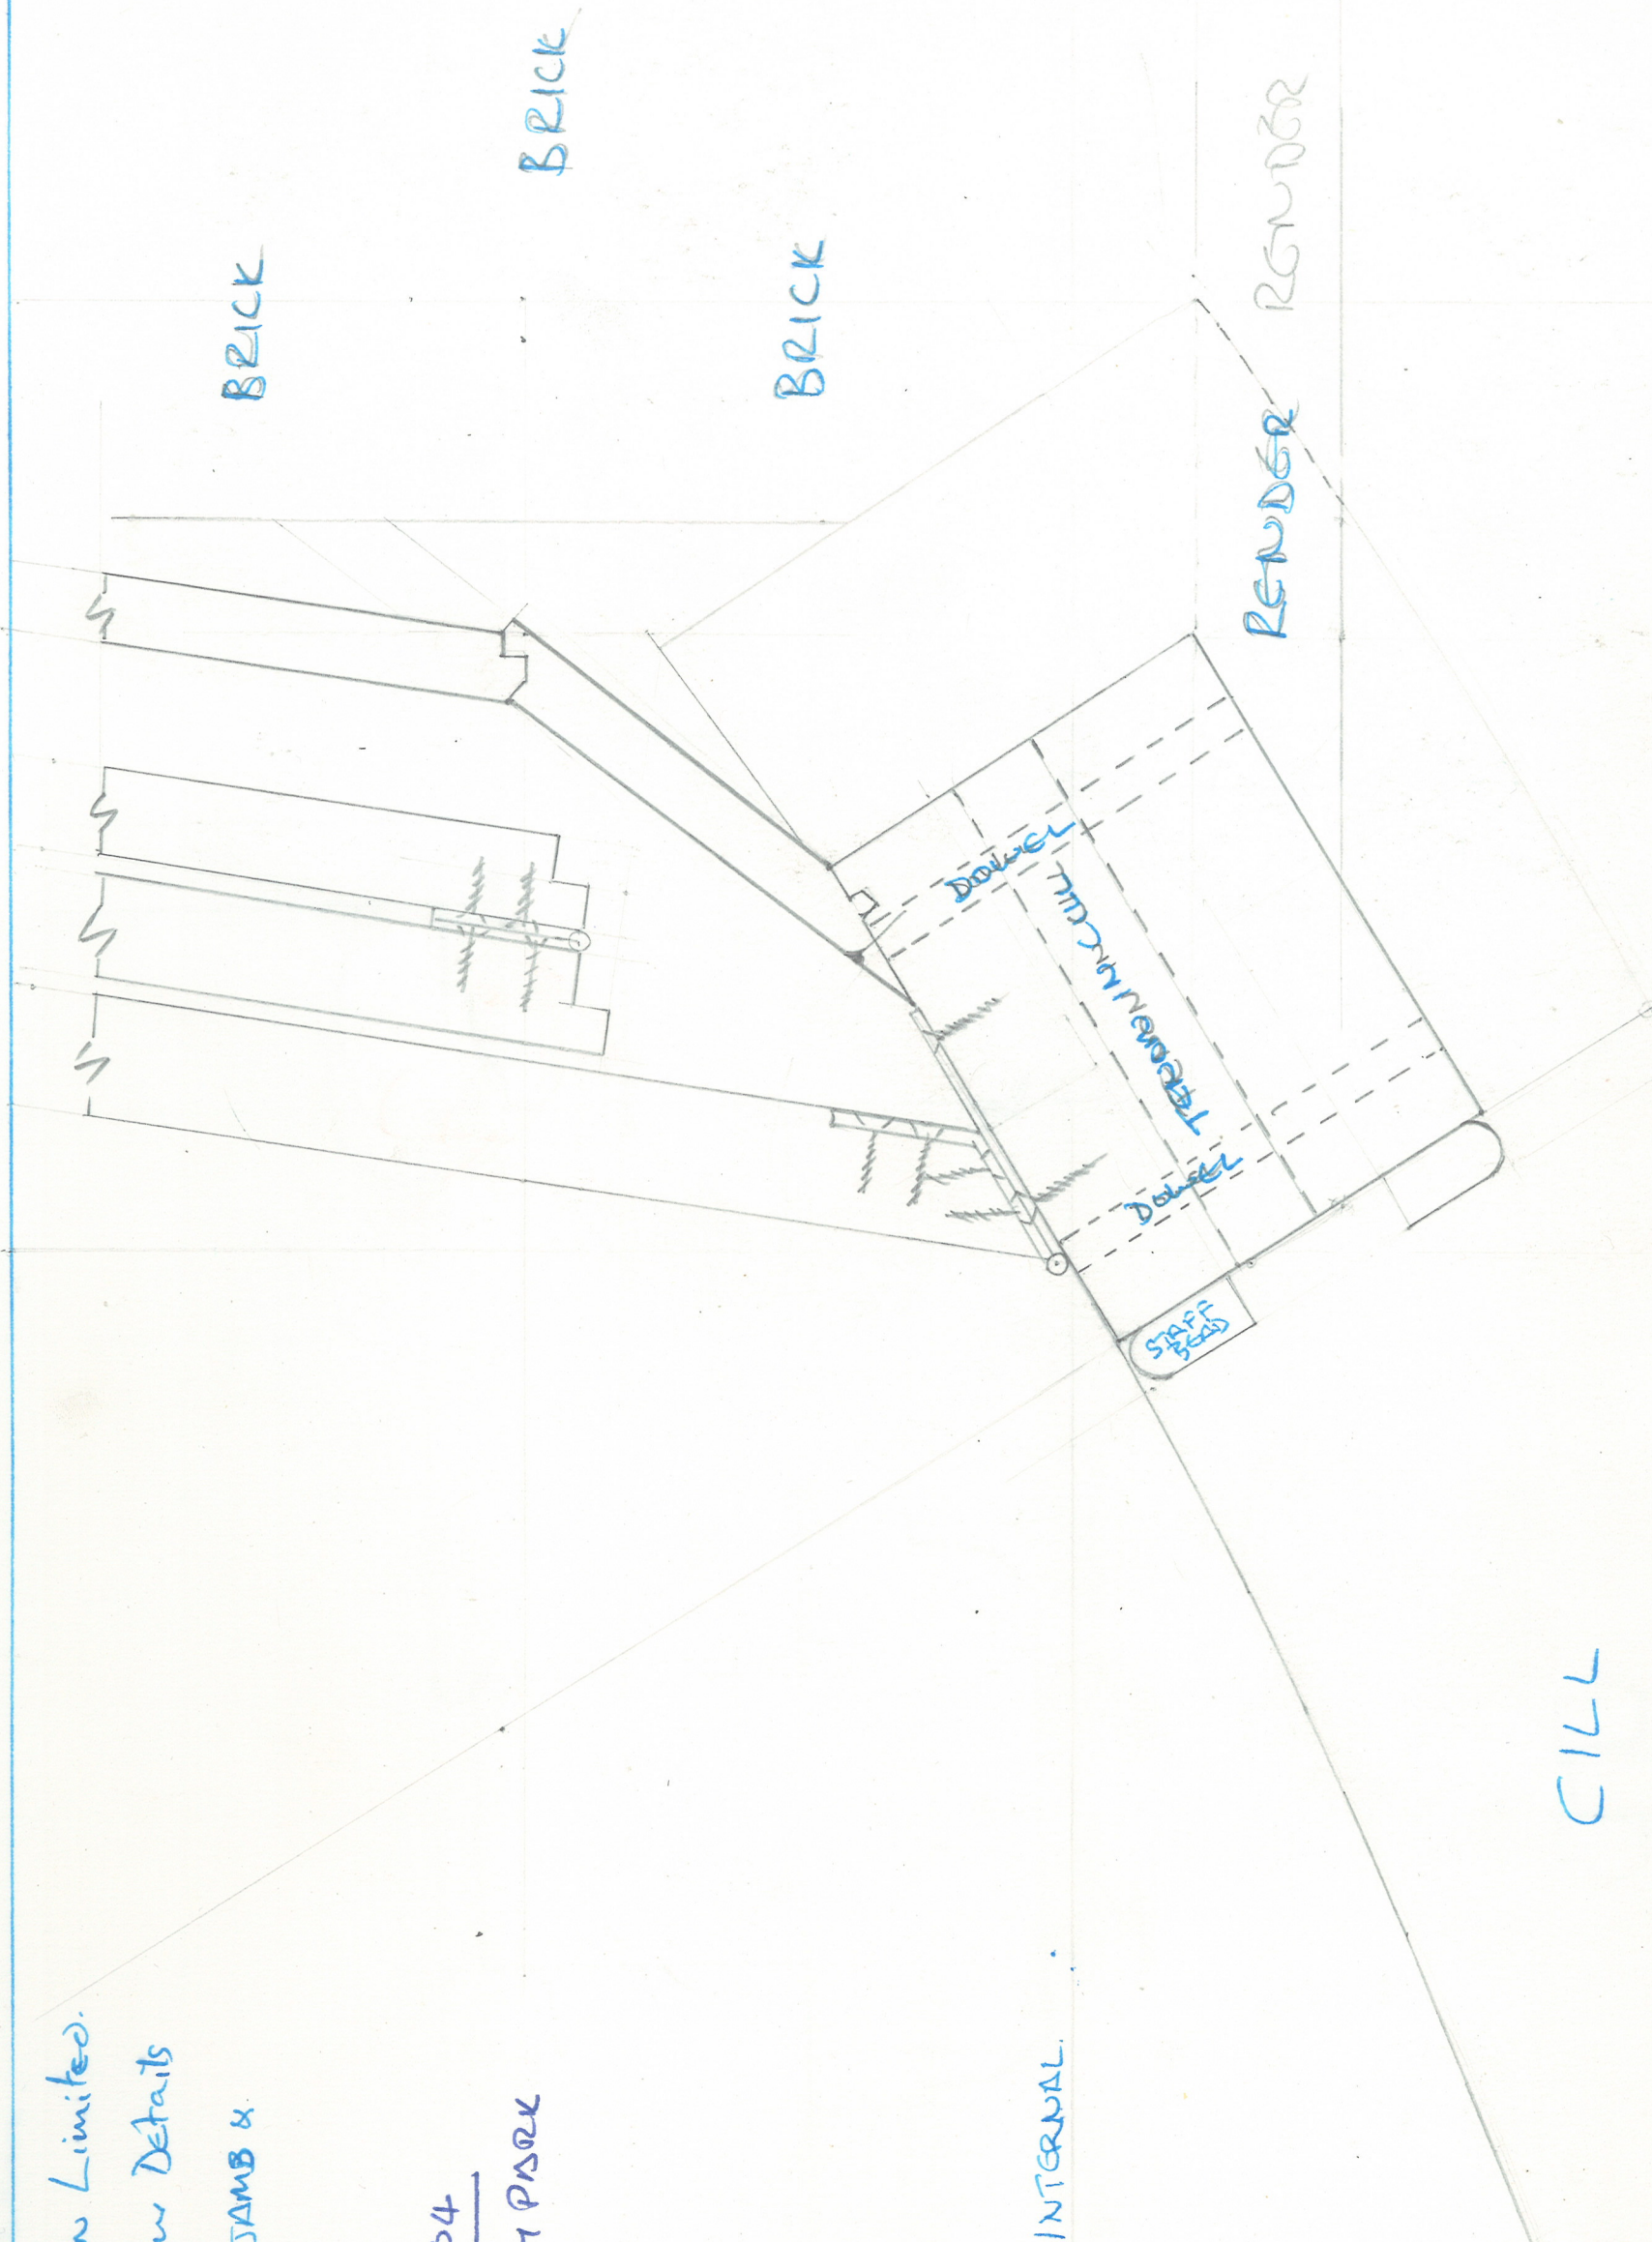

67 SELLOWS AVENUE, NW10 4HS

TEL: 07973 741117