


PLASTER ARC

STUCCO WALL

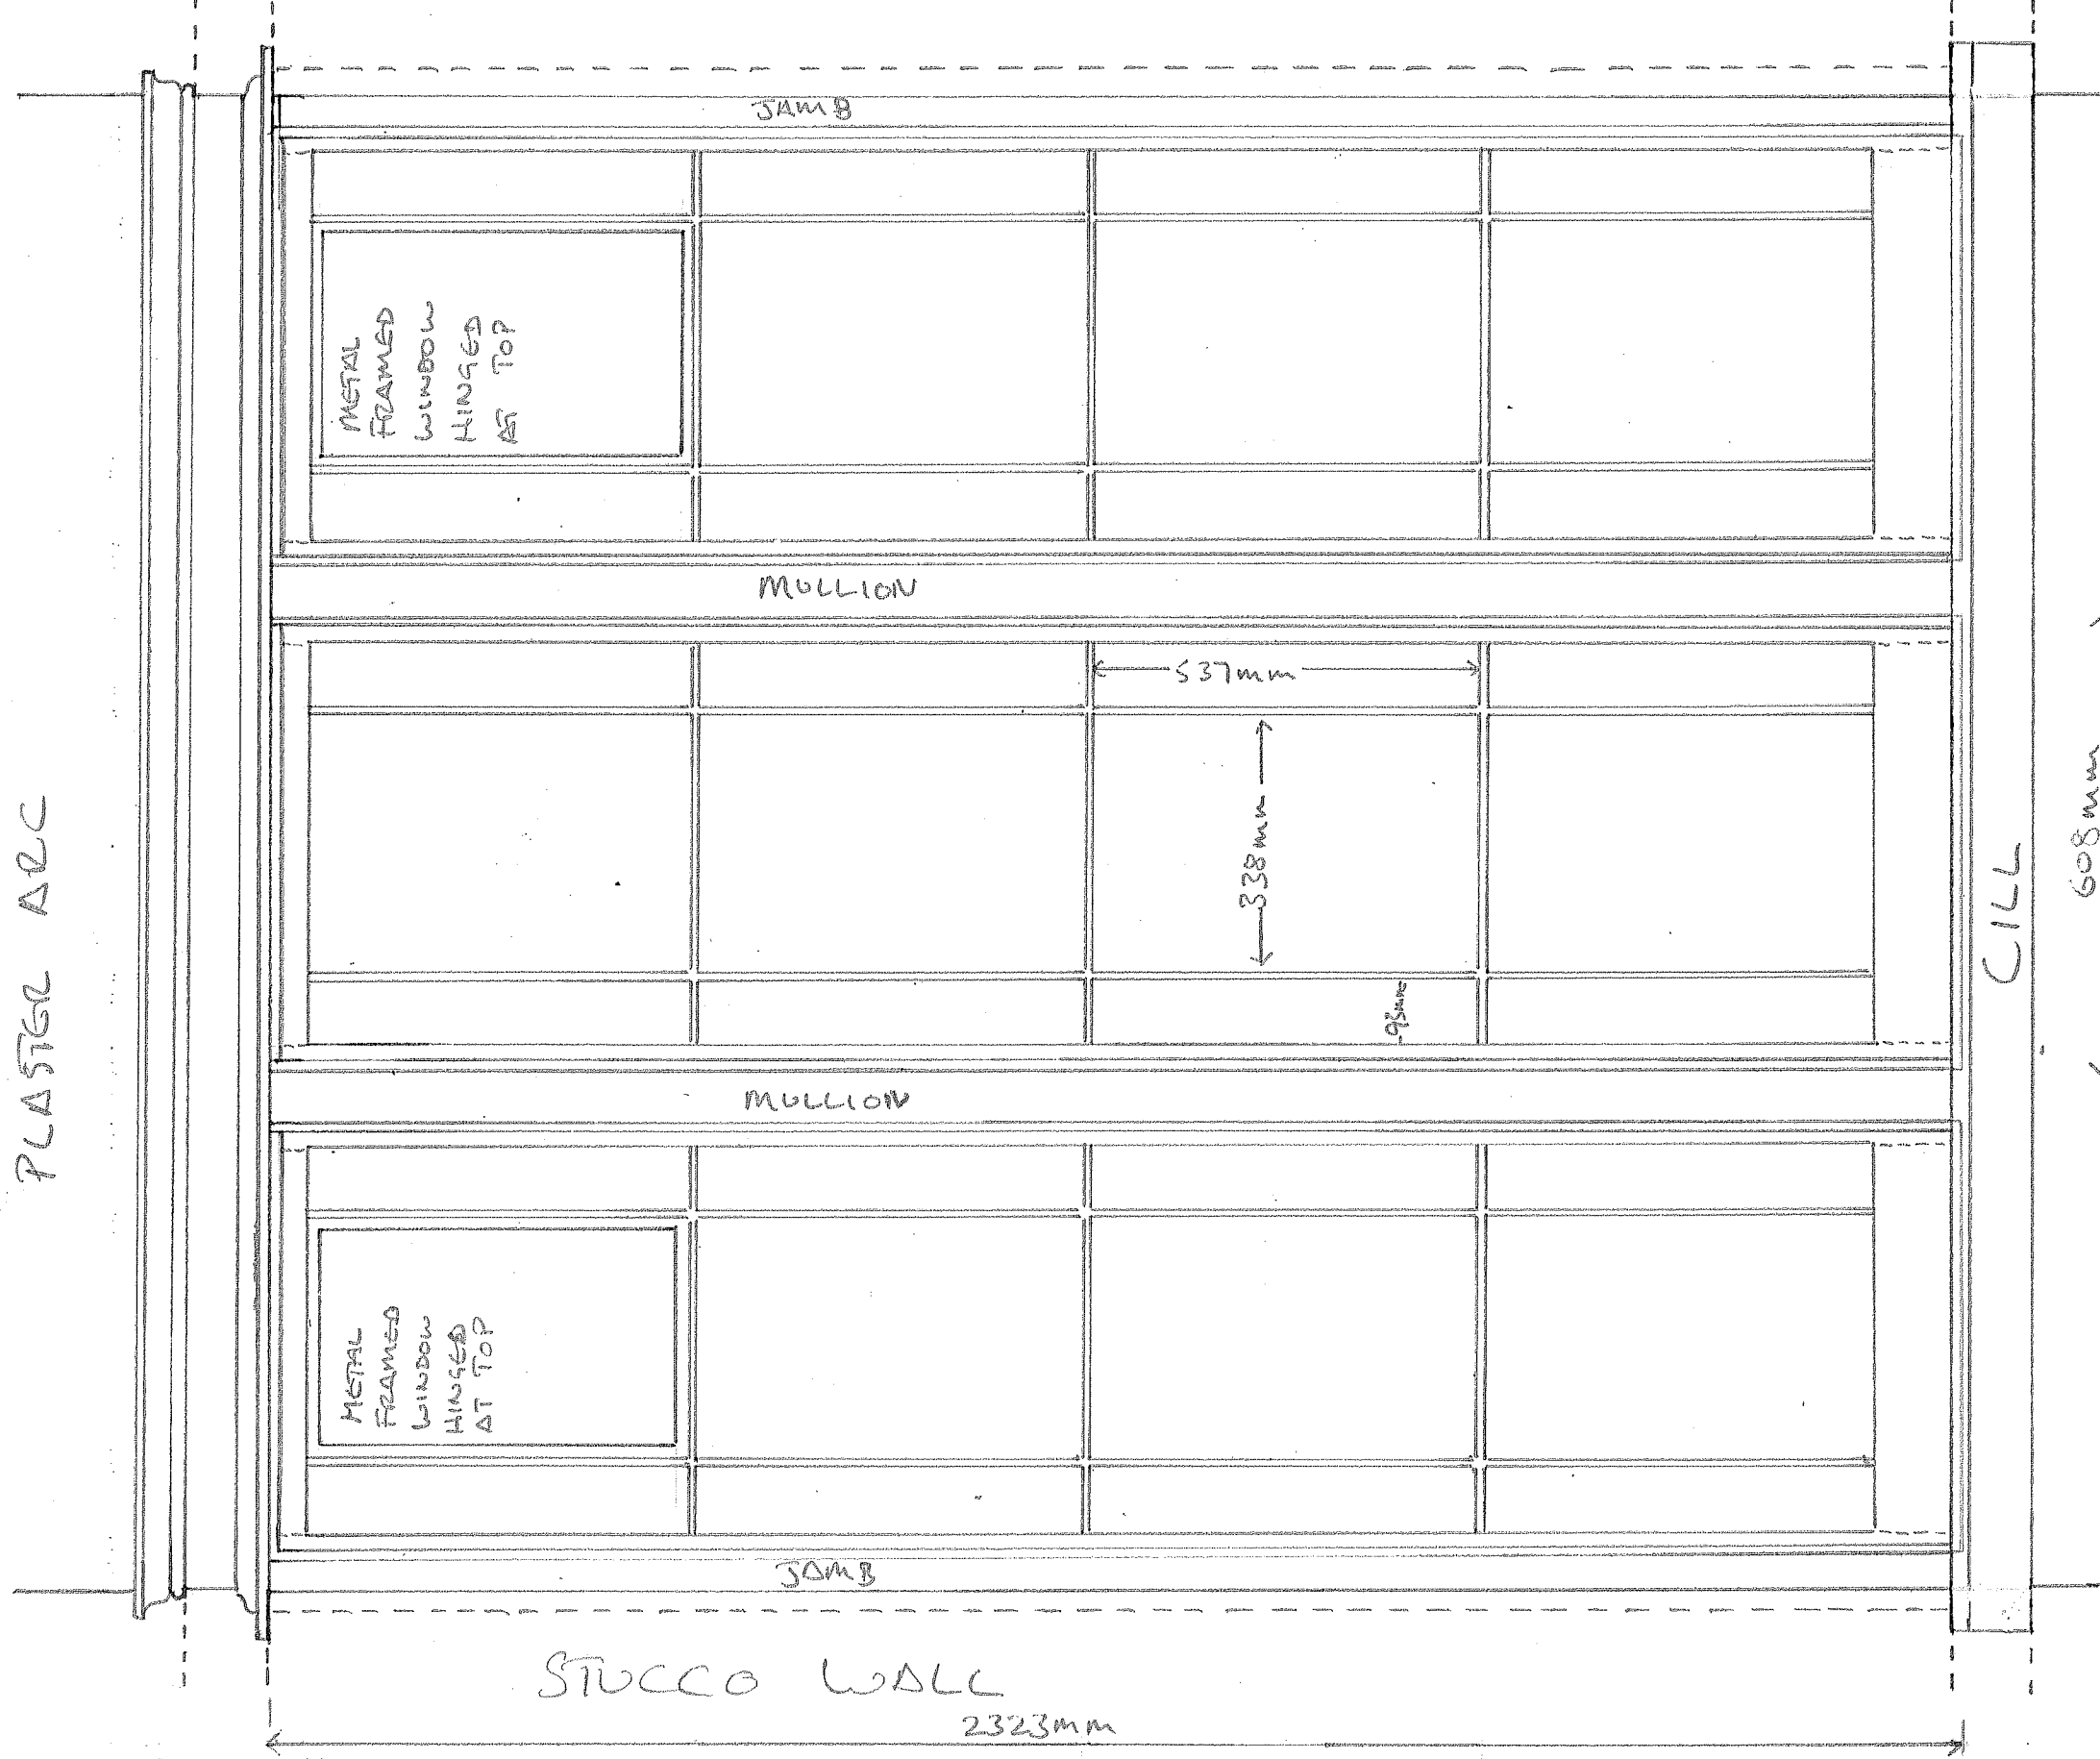

- ① CENTRE LIGHT IS HINGED ON THE LEFT WHEN VIEWED FROM OUTSIDE.
- ② THE LINTEL REMAINS IN POSITION, SUPPORTING THE INTERNAL COUED SECTION ABOVE THE WINDOW.
- ③ MOULDINGS ABOVE WINDOW ASSUMED FROM PHOTOGRAPHS

DRAWING NO: LCBW 05

LIBRARY BOW WINDOW
 ELEVATION (EXTERNAL)
 SCALE 1:10 @ A3
 CONDITION 4 (i)

THE ELMS
 FITZROY PARK
 LONDON
 N6 6HS

LUCAS CONSERVATION LTD
 67 SELLENS AVENUE
 LONDON NW10 4 HT
 TEL: 07973 74117