

The Landscape Partnership,
Ensign House (E&F)
Tavern Quay, Sweden Gate,
Surrey Quays
London SE16 7EY

the **landscape** partnership
landscape architecture urban design environmental planning

Day
Month
Year

[illegible][illegible]

Specification - Roof Terraces		L17412-TLP-GreenRoofSpec

Architects - Marks Barfield
Client - Lazari Investments Ltd
M&E Engineers - GLP
Planning Consultants - Gerald Eve
Project Manager - JLL
Project Manager - MHBC Cummings
Quantity Surveyor - CN Associates
Herbert Smith Freehills LLP
Structural Engineers - The Morton Partnership
Lighting - Studio 29
Visualisers - Citiscape Digital
8-Build
Building Control - Bureau Veritas
Aconex

[illegible]

- for approval
- for information
- for billing
- for tender
- for planning
- for construction

h - hard copy, p - pdf, d - dwg.:



--- Area of S278 works (refer to S278 agreement for extent)
--- Site boundary (taken from Architectural layout)


- Notes:
1. S278 works to be agreed/confirmed with TFL
 2. Surface finishes to be in accordance with LB Camden Street Design Manual, and agreed with LB Camden/TFL
 3. Building threshold levels to be confirmed/agreed with Architect
 4. Proposed levels and layout are based on information in topographical survey drawing 10720-SES10720-004-01
 5. Levels and surface falls assume slot drain around entire perimeter of building, to Architect's specification and detail
 6. Works around existing trees - ensure construction methods and techniques are in line with Arboricultural Method Statement and BS5837


s278 boundary adjusted	E	LW	14-12-2021
Tree pits amended, paving build-up to Hampstead Road adjusted	D	SE	19-10-2021
Details 01&02/303 updated and 01/308 added	C	LW	11-02-2021
Slot and channel drains	B	JW	20-08-2020
Notes updated for construction	A	LW	03-07-2020
Revision	Number	By	Date



Project	Bedford 01234 261315 <input type="checkbox"/> Woodbridge 01394 380509 <input type="checkbox"/> London 020 7252 0002 <input checked="" type="checkbox"/> Norwich 01603 230777 <input type="checkbox"/>
Drawing	Job No. 17412 Dwg. No. 17412-TLP-300 Scale 1:200@A1 Drawn JW Checked LW Date 18-12-2018
Status	CONSTRUCTION

Do not scale off drawing. All dimensions & Levels are to be checked on site. Any discrepancies must be reported to the landscape architect immediately.
Copyright THE LANDSCAPE PARTNERSHIP LTD

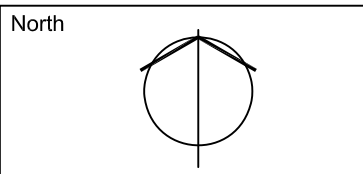

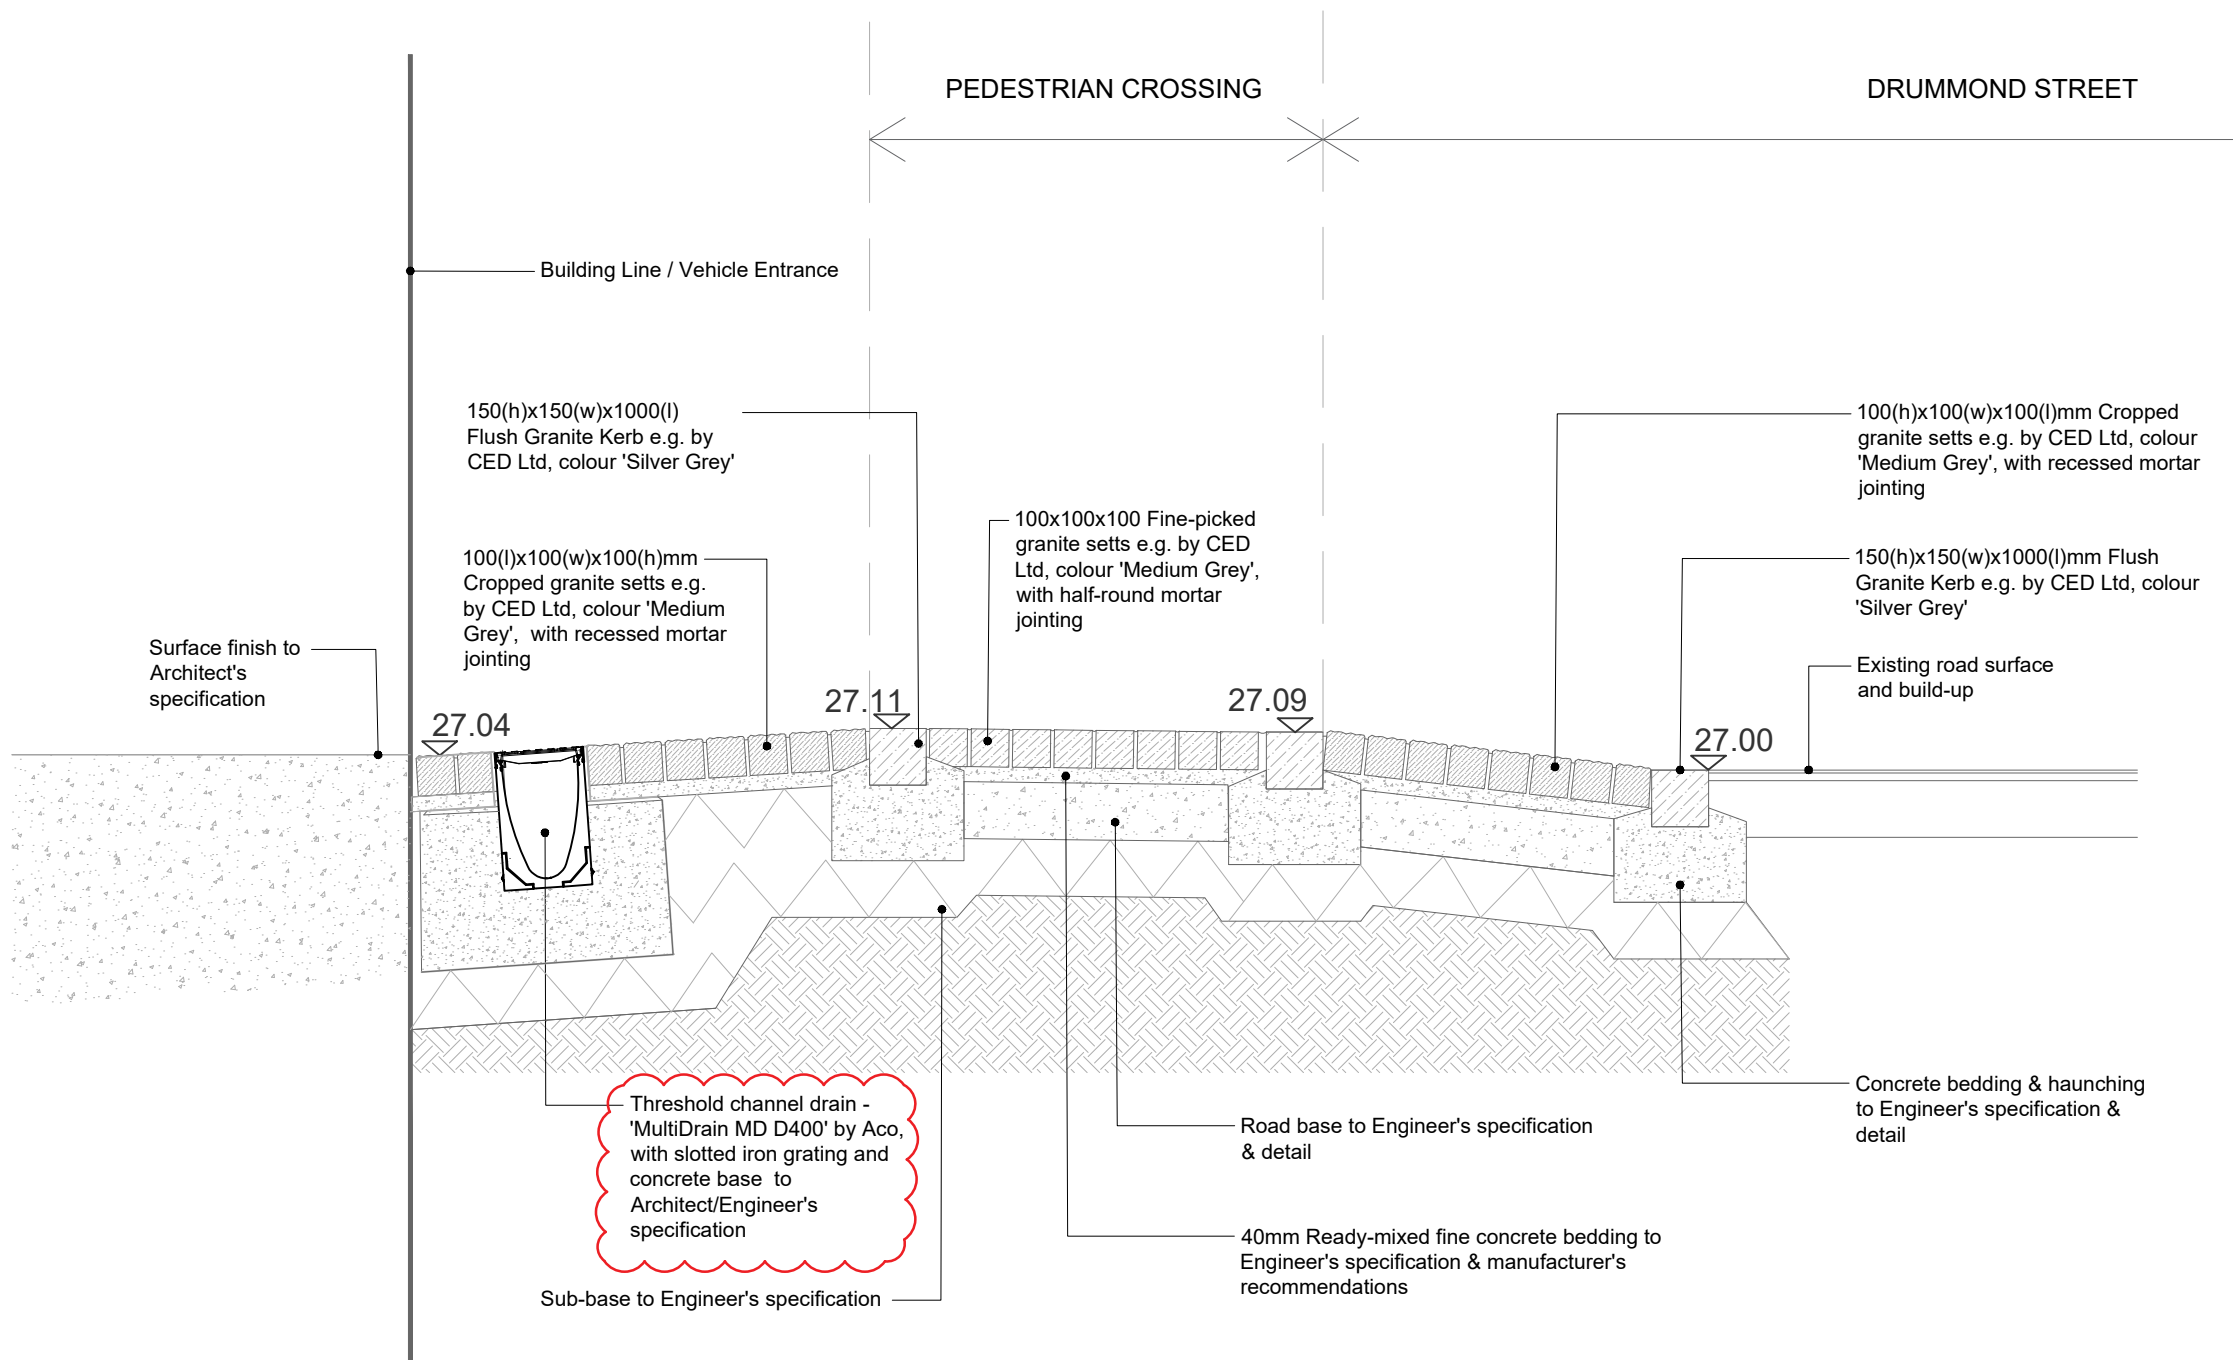

Notes:

1. S278 works to be agreed/confirmed with TFL
2. Surface finishes to be in accordance with LB Camden Street Design Manual, and agreed with LB Camden/TFL
3. Building threshold levels to be confirmed/agreed with Architect
4. Proposed levels and layout are based on information in topographical survey drawing 10720-SES10720-004-01
5. Levels and surface falls assume slot drain around entire perimeter of building, to Architect's specification and detail
6. Prior to construction Arboricultural advice required to assess impact of level changes and paving build-up on existing trees. Agree construction details and techniques are in line with Arboricultural Method Statement

01 Granite Set Paving At Drummond Street Vehicular Entrance
301 Scale 1:20


Channel drain	B	JW	20-08-2020
Levels updated. Notes updated for construction	A	LW	03-07-2020
Revision	Number	By	Date




Project	Bedford 01234 261315 <input type="checkbox"/> Woodbridge 01394 380509 <input type="checkbox"/> London 020 3092 4141 <input checked="" type="checkbox"/> Norwich 01603 230777 <input type="checkbox"/>
Drawing	Job No. 17412
Typical Details- External - Sheet 1	Dwg. No. 17412-TLP-301
	Scale 1:20@A3
	Drawn JW
	Checked LW
	Date 18-12-2018

Do not scale off drawing. All dimensions & Levels are to be checked on site. Any discrepancies must be reported to the landscape architect immediately.
Copyright THE LANDSCAPE PARTNERSHIP LTD


North

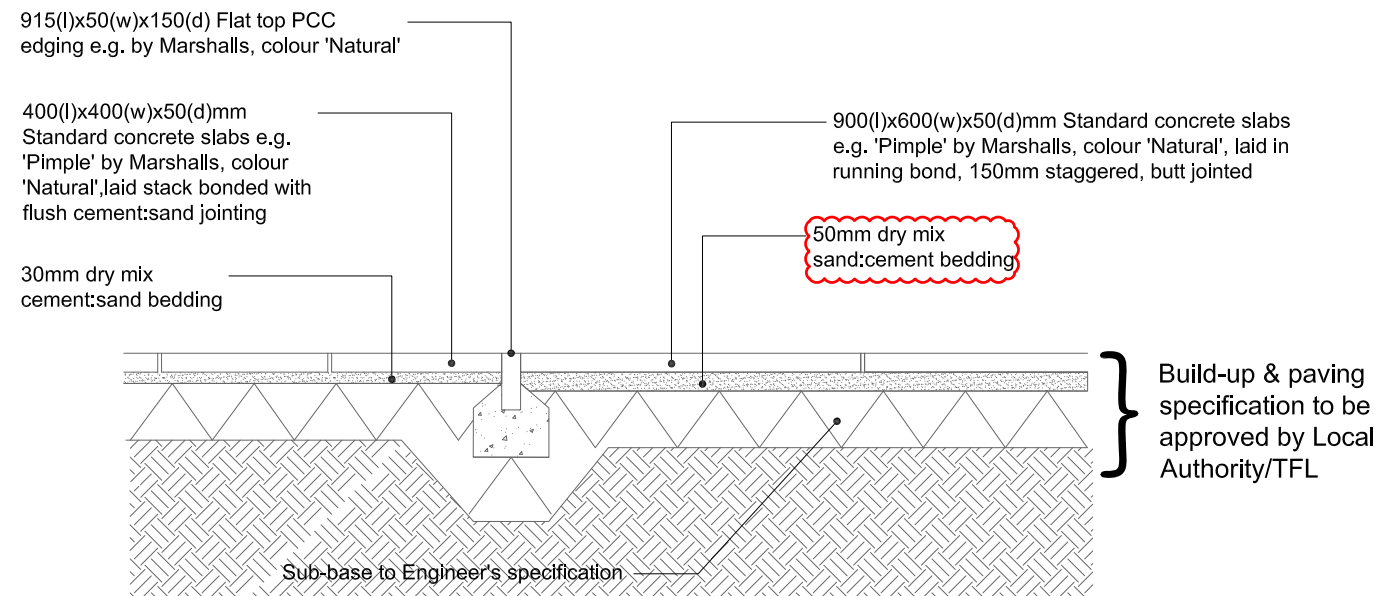

01 Drummond Street to Hampstead Road Paving Transition
302 Scale 1:20

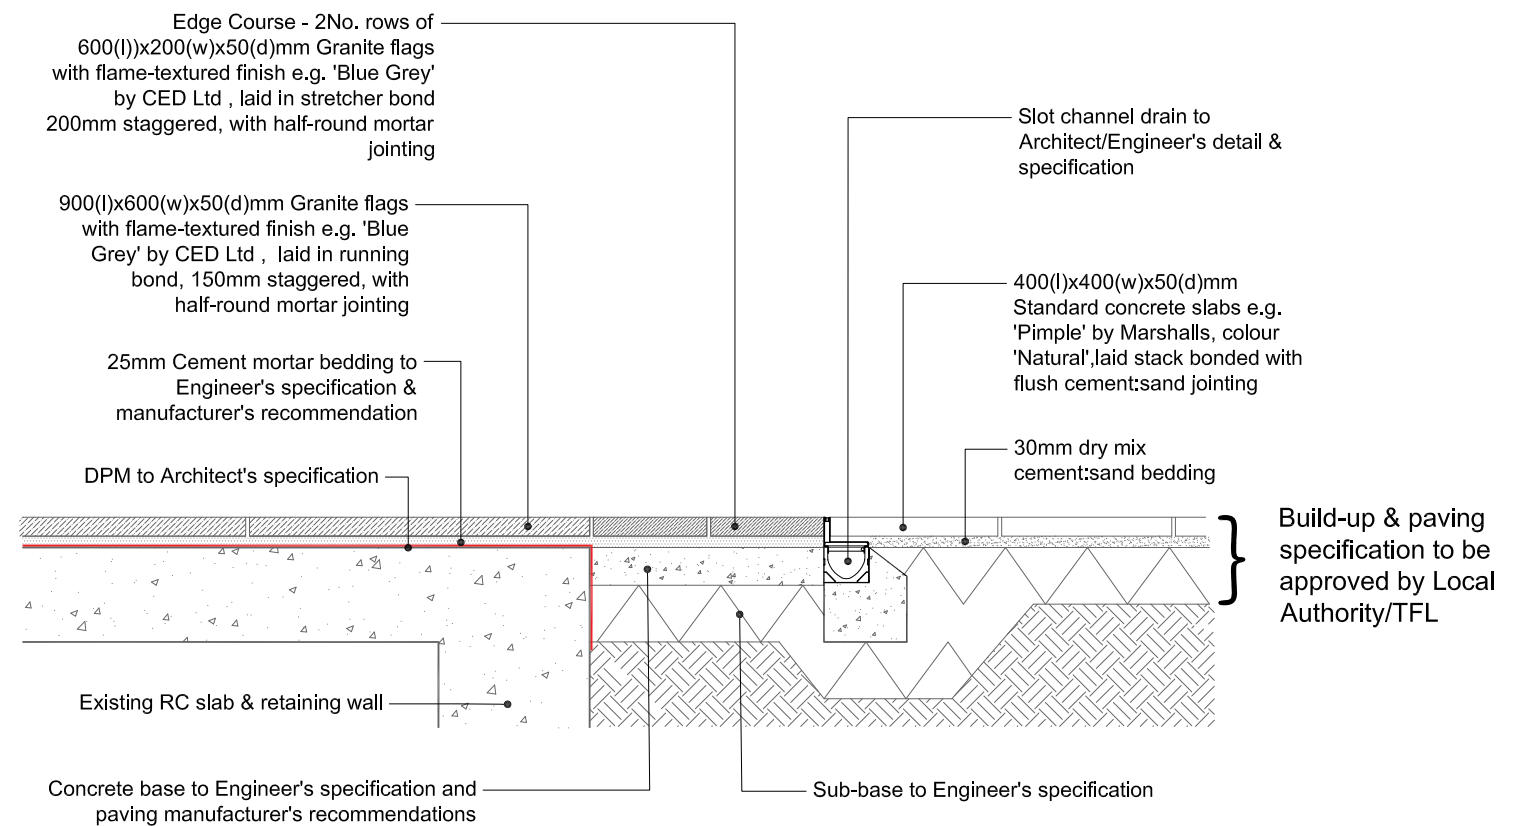

02 Granite Slabs - Flexibly Laid Standard Concrete Slabs Transition
302 Scale 1:20

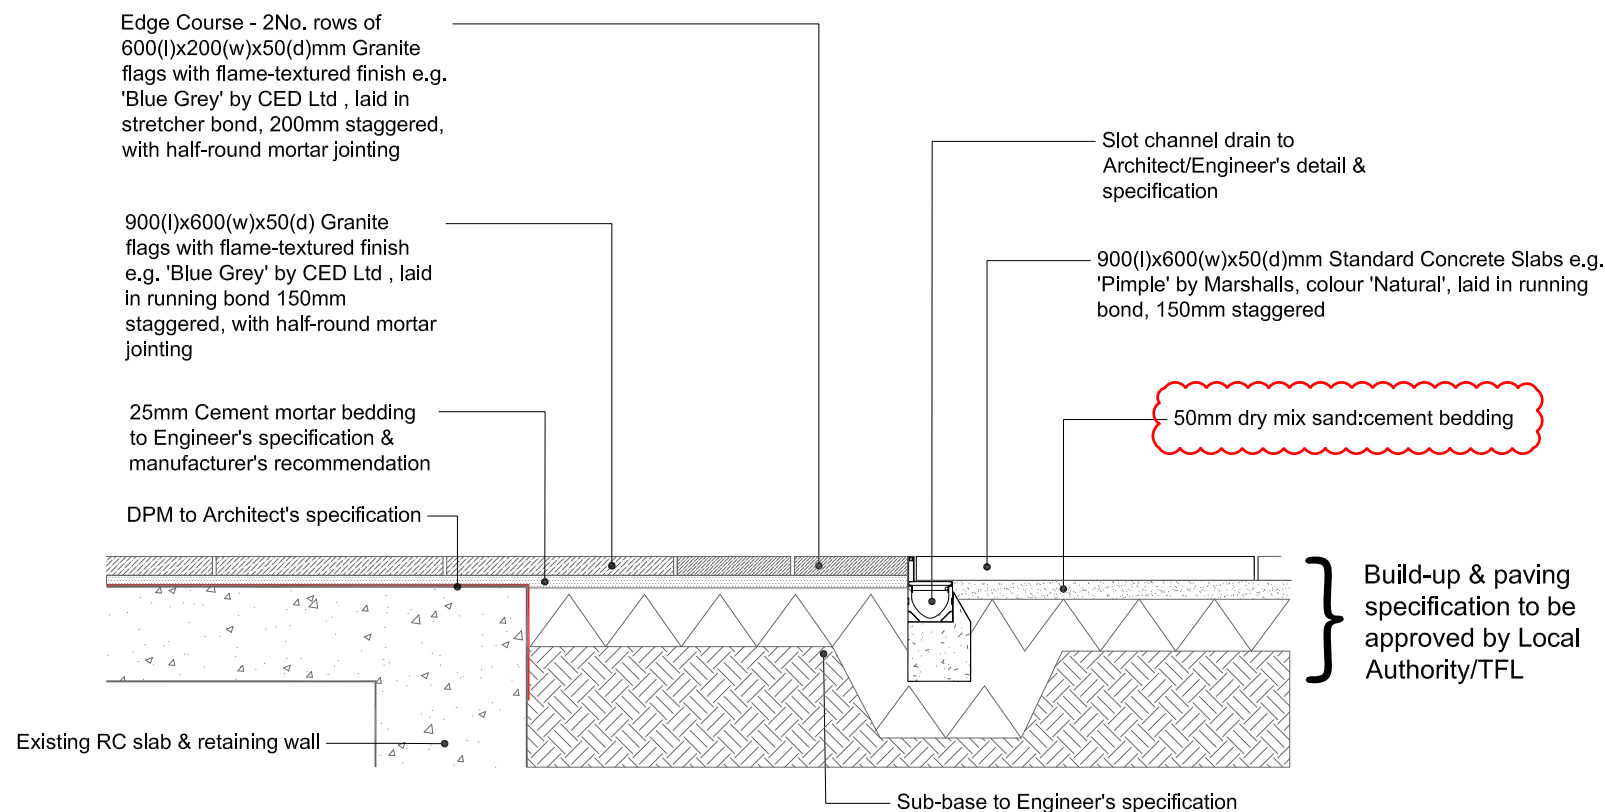

03 Granite Slabs - Flexibly Laid Standard Concrete Slabs Transition
302 Scale 1:20

Notes:

- S278 works to be agreed/confirmed with TFL
- Surface finishes to be in accordance with LB Camden Street Design Manual, and agreed with LB Camden/TFL
- Building threshold levels to be confirmed/agreed with Architect
- Proposed levels and layout are based on information in topographical survey drawing 10720-SES10720-004-01
- Levels and surface falls assume slot drain around entire perimeter of building, to Architect's specification and detail
- Prior to construction Arboricultural advice required to assess impact of level changes and paving build-up on existing trees. Agree construction details and techniques are in line with Arboricultural Method Statement


Amendment to Hampstead Rd, paving build up from right to left	C	SE	19-10-2021
Existing RC slab & retaining wall, slot drain	B	JW	20-08-2020
Notes updated for construction	A	LW	03-07-2020
Revision	Number	By	Date




Project	Bedford 01234 261315 <input type="checkbox"/>
Stephenson House, Camden	Woodbridge 01394 380509 <input type="checkbox"/>
	London 020 3092 4141 <input checked="" type="checkbox"/>
	Norwich 01603 230777 <input type="checkbox"/>
Drawing	Job No. 17412
Typical Details- External - Sheet 2	Dwg. No. 17412-TLP-302
	Scale 1:20@A3
	Drawn JW
Status	Checked LW
CONSTRUCTION	Date 18-12-2018
Do not scale off drawing. All dimensions & Levels are to be checked on site. Any discrepancies must be reported to the landscape architect immediately. Copyright THE LANDSCAPE PARTNERSHIP LTD	North

Notes:

1. S278 works to be agreed/confirmed with TFL
2. Surface finishes to be in accordance with LB Camden Street Design Manual, and agreed with LB Camden/TFL
3. Building threshold levels to be confirmed/agreed with Architect
4. Proposed levels and layout are based on information in topographical survey drawing 10720-SES10720-004-01
5. Levels and surface falls assume slot drain around entire perimeter of building, to Architect's specification and detail
6. Prior to construction Arboricultural advice required to assess impact of level changes and paving build-up on existing trees. Agree construction details and techniques are in line with Arboricultural Method Statement

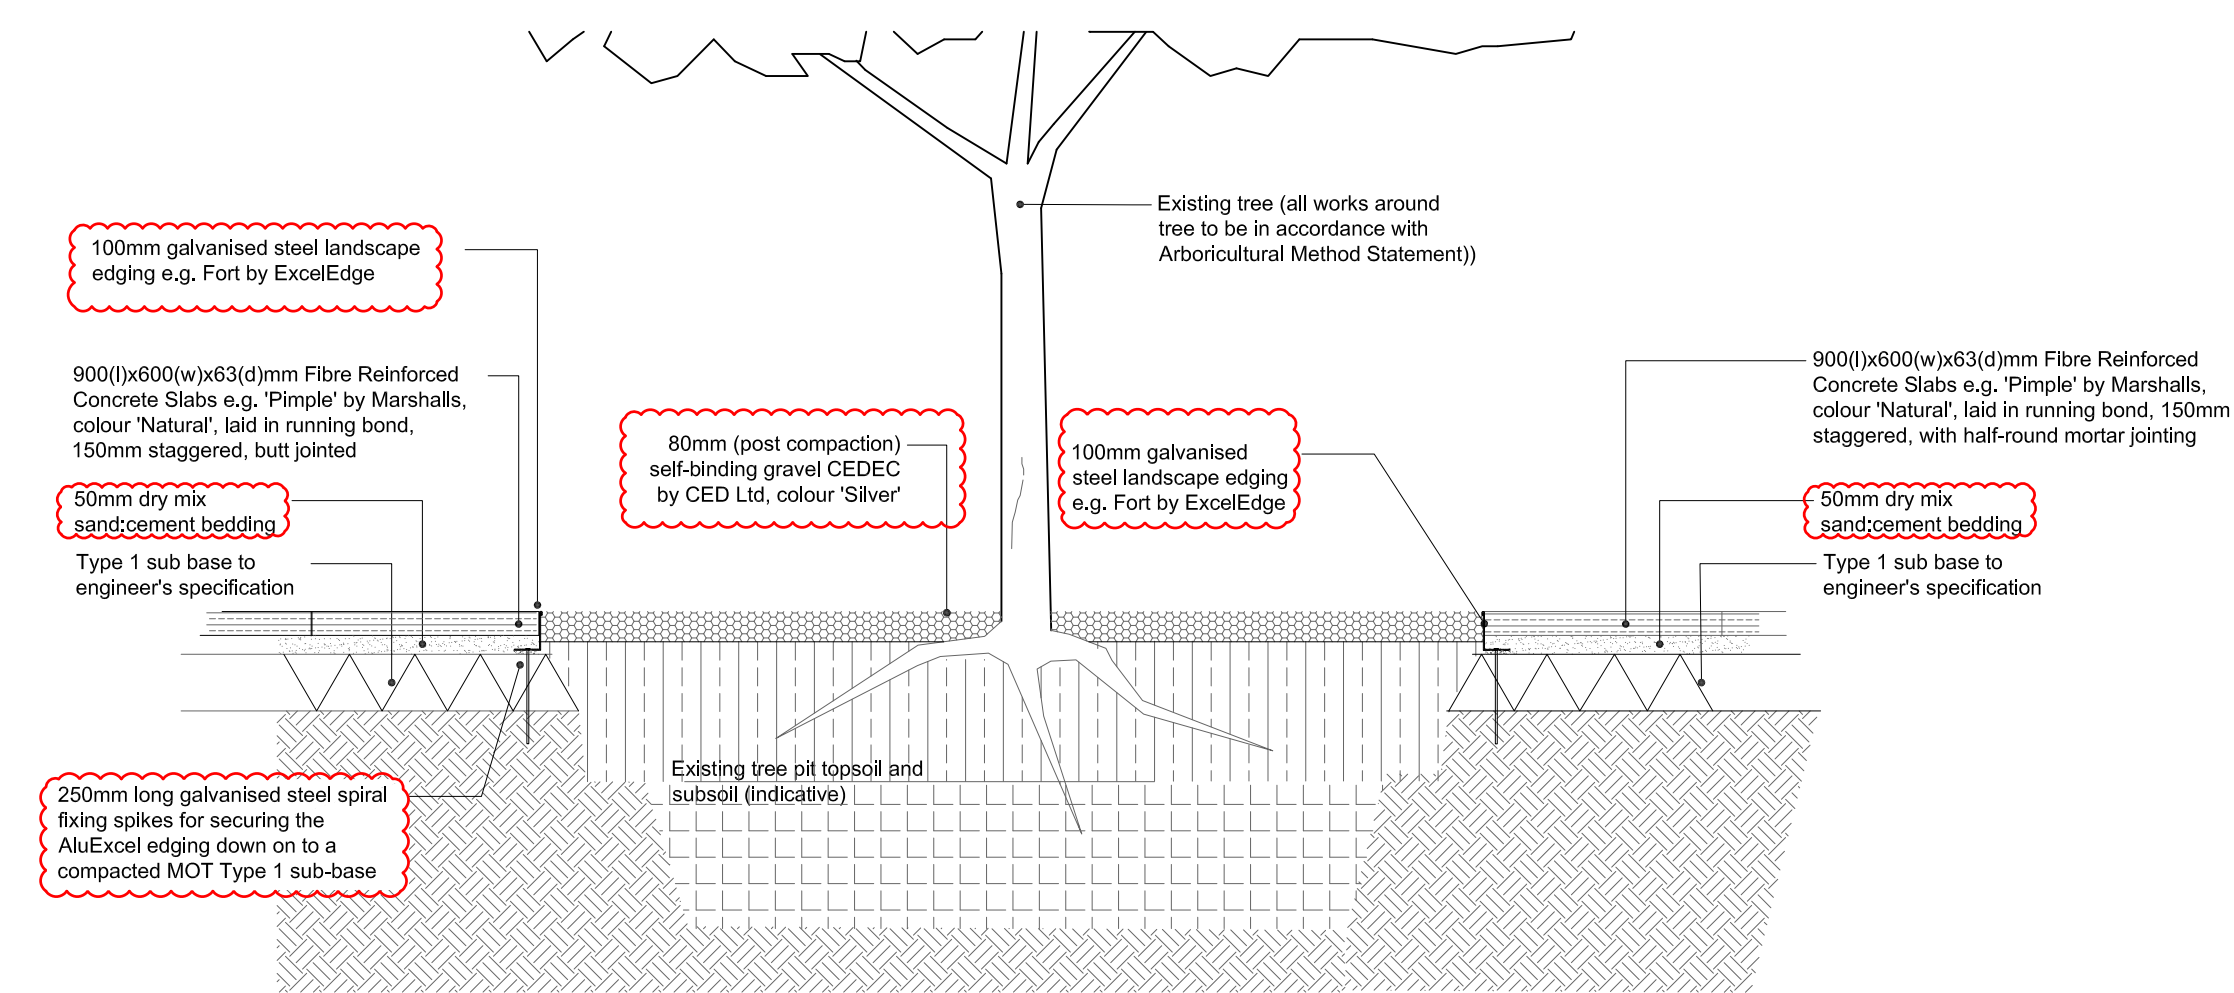

01 Self Binding Gravel Surround to Existing Trees
303 Scale 1:20

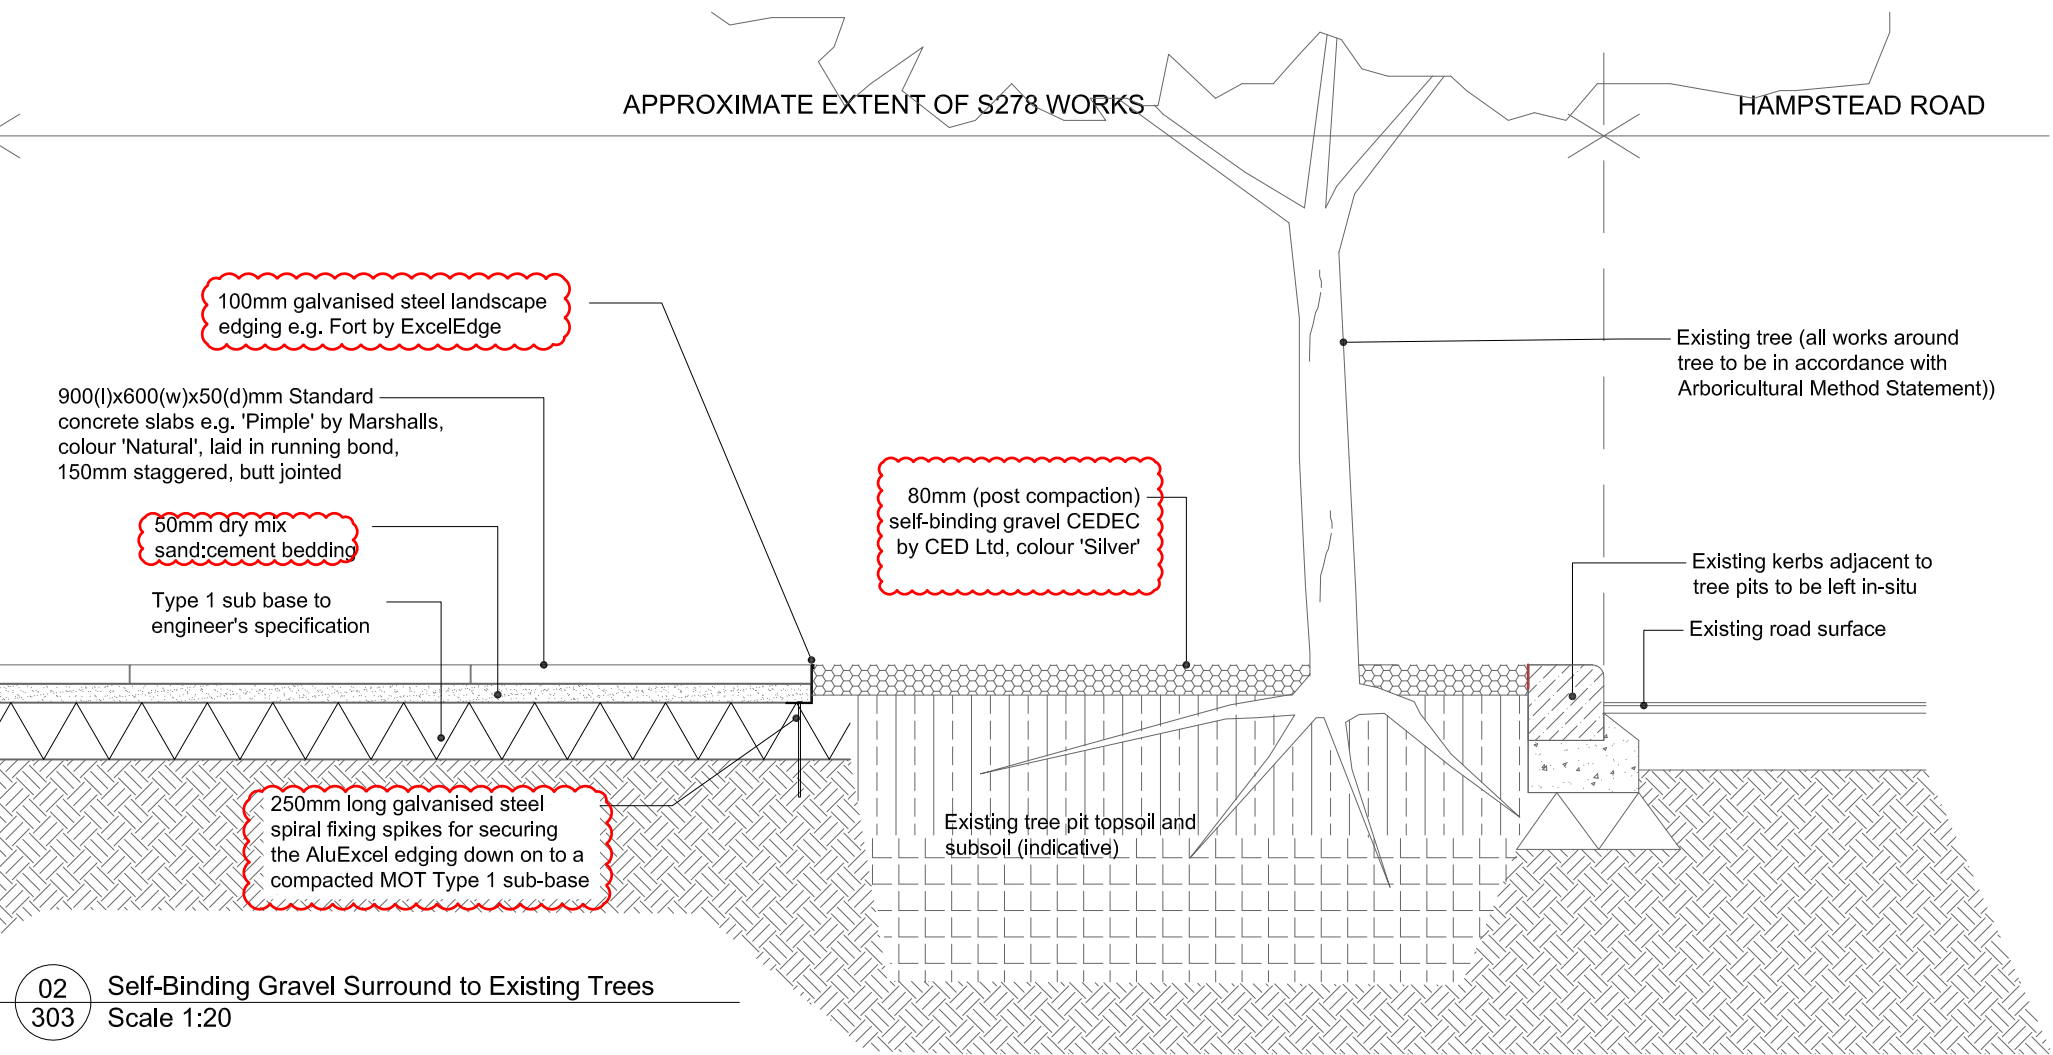


02 Self-Binding Gravel Surround to Existing Trees
303 Scale 1:20


Amendment to paving build up from rigid to flexible, granite setts replaced with steel edging, resin bound replaced with self-binding gravel	C	SE	19-10-2021
Tree pit updated in-line with Arboricultural advice	B	LW	11-02-2021
Notes updated for construction	A	LW	03-07-2020
Revision	Number	By	Date



Project	Bedford 01234 261315 Woodbridge 01394 380509 London 020 3092 4141 Norwich 01603 230777	<input type="checkbox"/> <input type="checkbox"/> <input checked="" type="checkbox"/> <input type="checkbox"/>
Drawing	Job No. 17412 Dwg. No. 17412-TLP-303	
Status	Scale 1:20@A3 Drawn JW Checked LW Date 18-12-2018	
	Do not scale off drawing. All dimensions & Levels are to be checked on site. Any discrepancies must be reported to the landscape architect immediately. Copyright THE LANDSCAPE PARTNERSHIP LTD	North

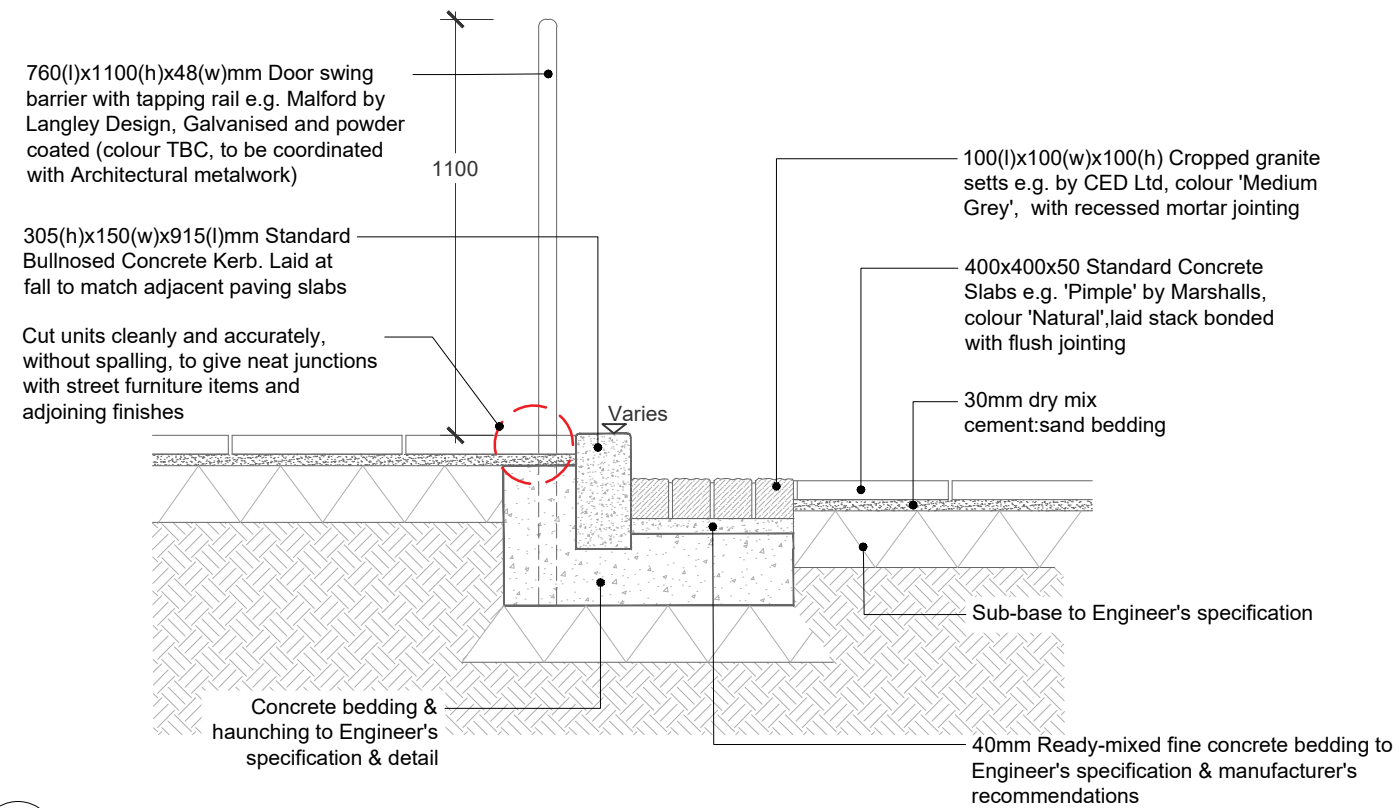

01 Raised Kerb at Bin Store Entrance - Cross Section
304 Scale 1:20

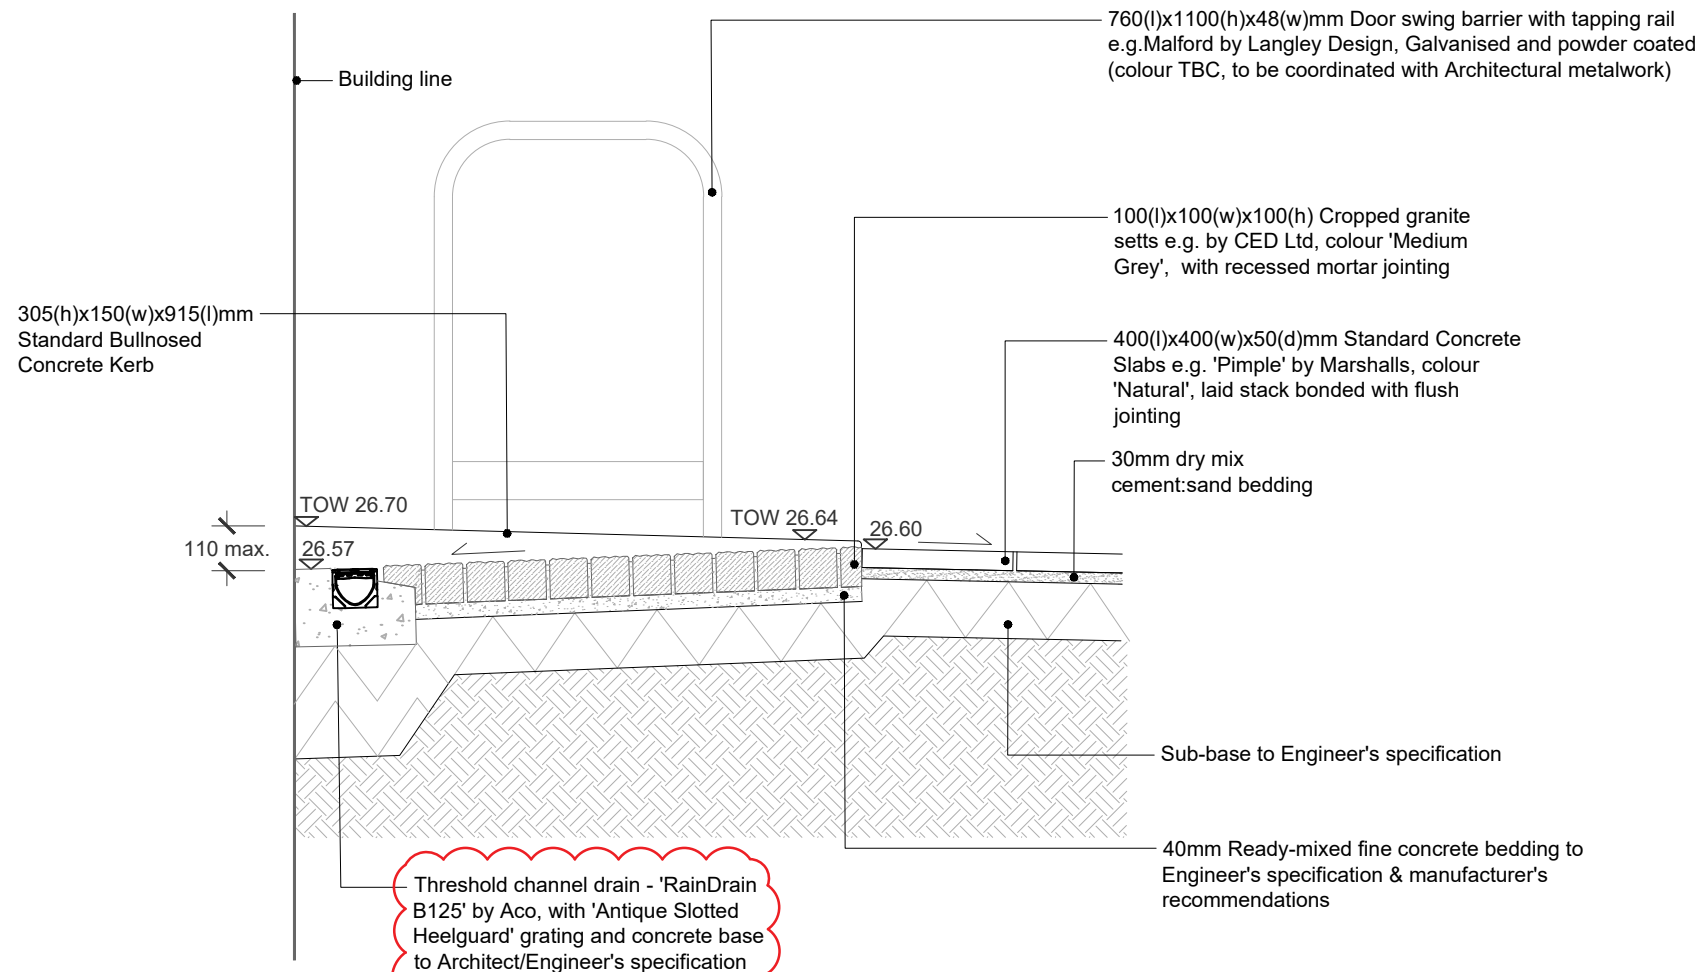

02 Raised Kerb at Bin Store Entrance - Elevation
304 Scale 1:20

Notes:

1. S278 works to be agreed/confirmed with TFL
2. Surface finishes to be in accordance with LB Camden Street Design Manual, and agreed with LB Camden/TFL
3. Building threshold levels to be confirmed/agreed with Architect
4. Proposed levels and layout are based on information in topographical survey drawing 10720-SES10720-004-01
5. Levels and surface falls assume slot drain around entire perimeter of building, to Architect's specification and detail
6. Prior to construction Arboricultural advice required to assess impact of level changes and paving build-up on existing trees. Agree construction details and techniques are in line with Arboricultural Method Statement


Channel drain	B	JW	20-08-2020
Levels adjusted. Notes updated for construction	A	LW	03-07-2020
Revision	Number	By	Date



Project	Bedford 01234 261315 <input type="checkbox"/>
Stephenson House, Camden	Woodbridge 01394 380509 <input type="checkbox"/>
	London 020 3092 4141 <input checked="" type="checkbox"/>
	Norwich 01603 230777 <input type="checkbox"/>
Drawing	Job No. 17412
Typical Details- External - Sheet 4	Dwg. No. 17412-TLP-304
	Scale 1:20@A3
	Drawn JW
	Checked LW
	Date 18-12-2018

Do not scale off drawing. All dimensions & Levels are to be checked on site. Any discrepancies must be reported to the landscape architect immediately.
Copyright THE LANDSCAPE PARTNERSHIP LTD



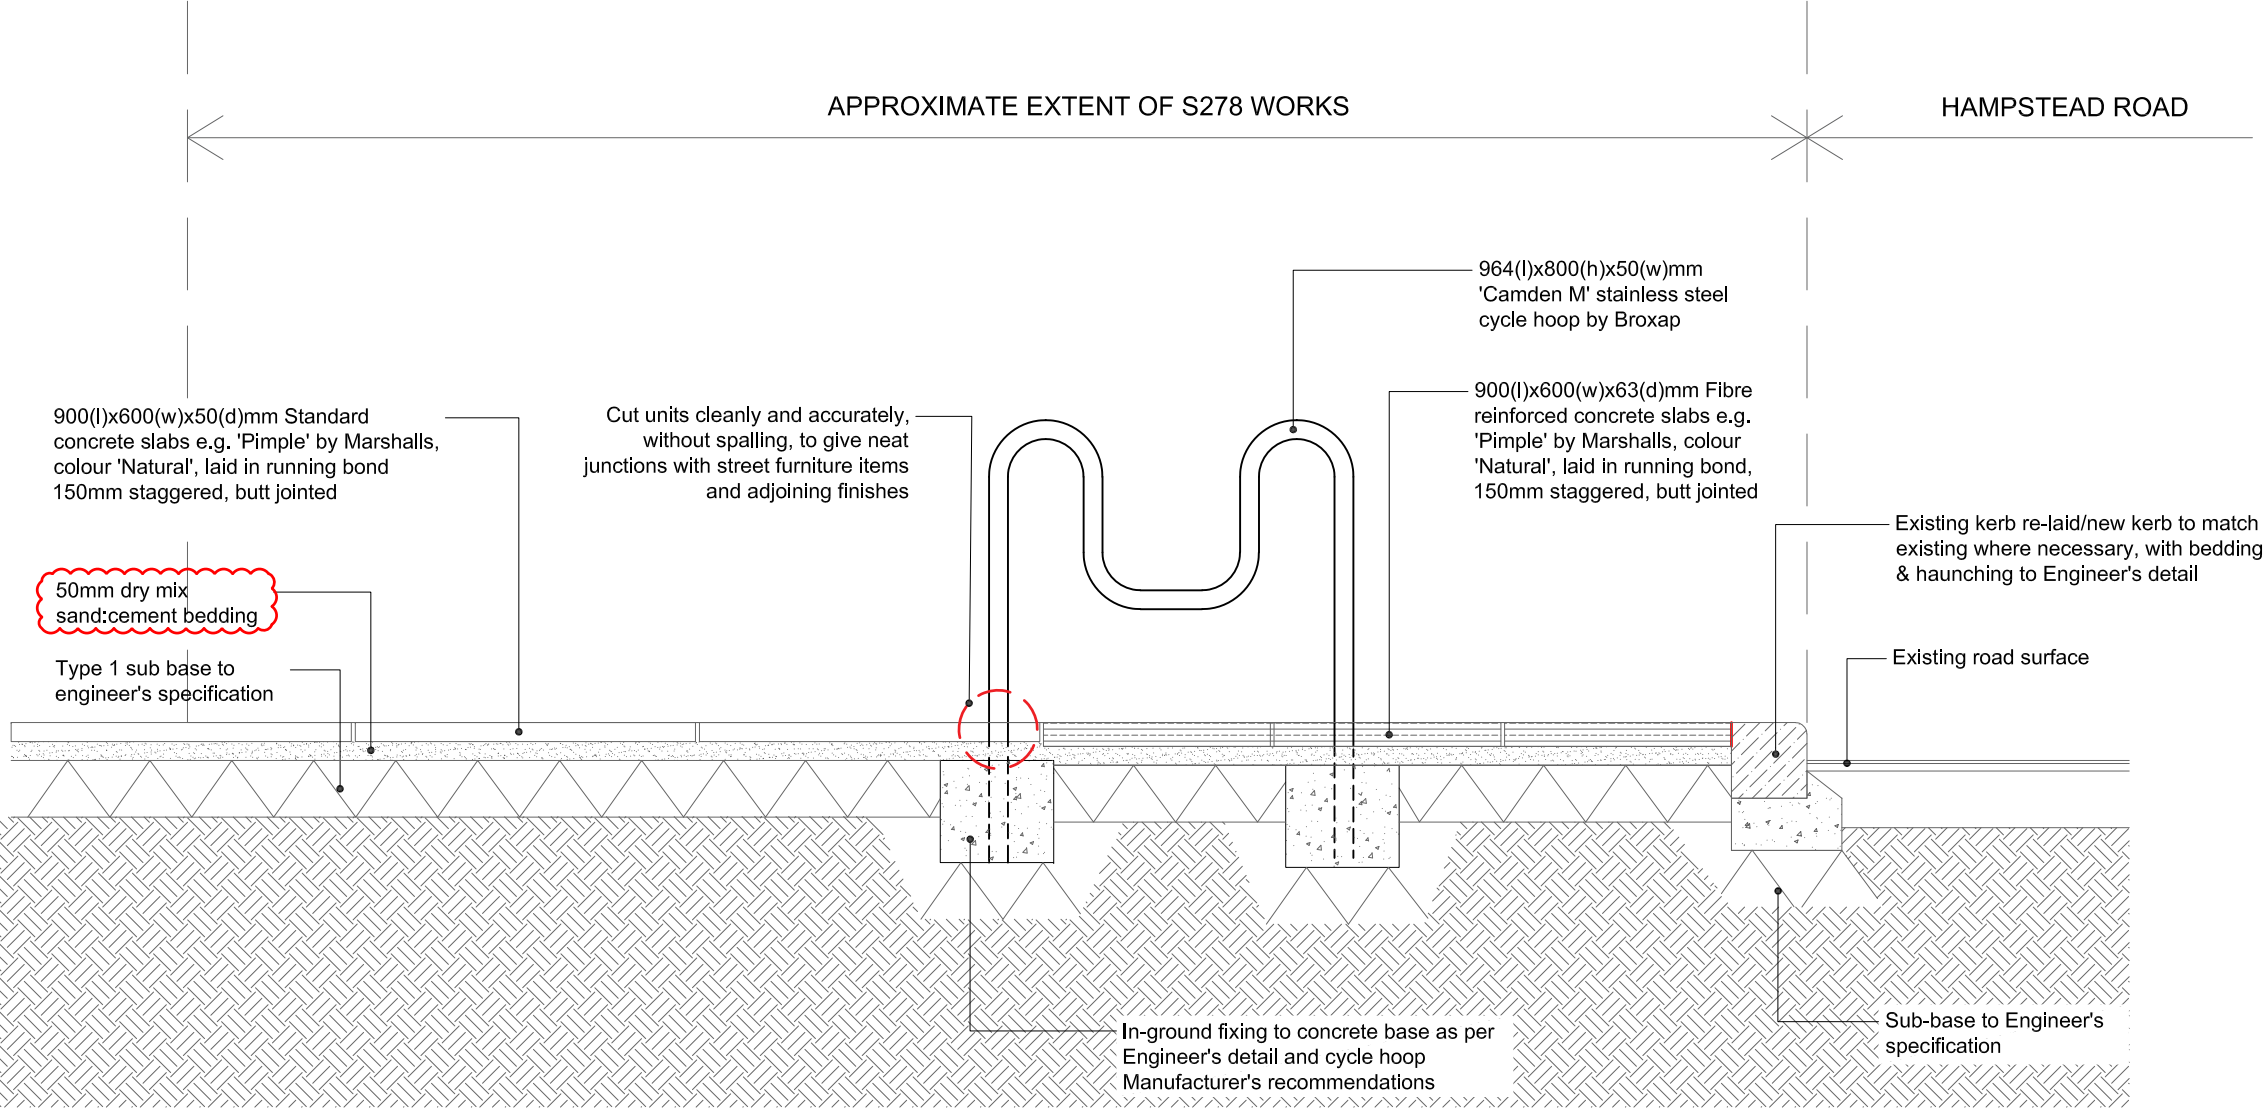

01 Cycle Hoop, Paving Transition & Existing Kerb, Hampstead Road
305 Scale 1:20


Notes:

1. S278 works to be agreed/confirmed with TFL
2. Surface finishes to be in accordance with LB Camden Street Design Manual, and agreed with LB Camden/TFL
3. Building threshold levels to be confirmed/agreed with Architect
4. Proposed levels and layout are based on information in topographical survey drawing 10720-SES10720-004-01
5. Levels and surface falls assume slot drain around entire perimeter of building, to Architect's specification and detail
6. Prior to construction Arboricultural advice required to assess impact of level changes and paving build-up on existing trees. Agree construction details and techniques are in line with Arboricultural Method Statement

Amendment to paving build up from rigid to flexible	C	SE	19-10-2021
Cycle hoop material	B	JW	20-08-2020
Notes updated for construction	A	LW	03-07-2020
Revision	Number	By	Date



Project	Bedford 01234 261315 Woodbridge 01394 380509 London 020 3092 4141 Norwich 01603 230777	<input type="checkbox"/> <input type="checkbox"/> <input checked="" type="checkbox"/> <input type="checkbox"/>
Drawing	Job No. 17412 Dwg. No. 17412-TLP-305 Scale 1:20@A3 Drawn JW Checked LW Date 18-12-2018	
Status	CONSTRUCTION	
Do not scale off drawing. All dimensions & Levels are to be checked on site. Any discrepancies must be reported to the landscape architect immediately. Copyright THE LANDSCAPE PARTNERSHIP LTD	North	

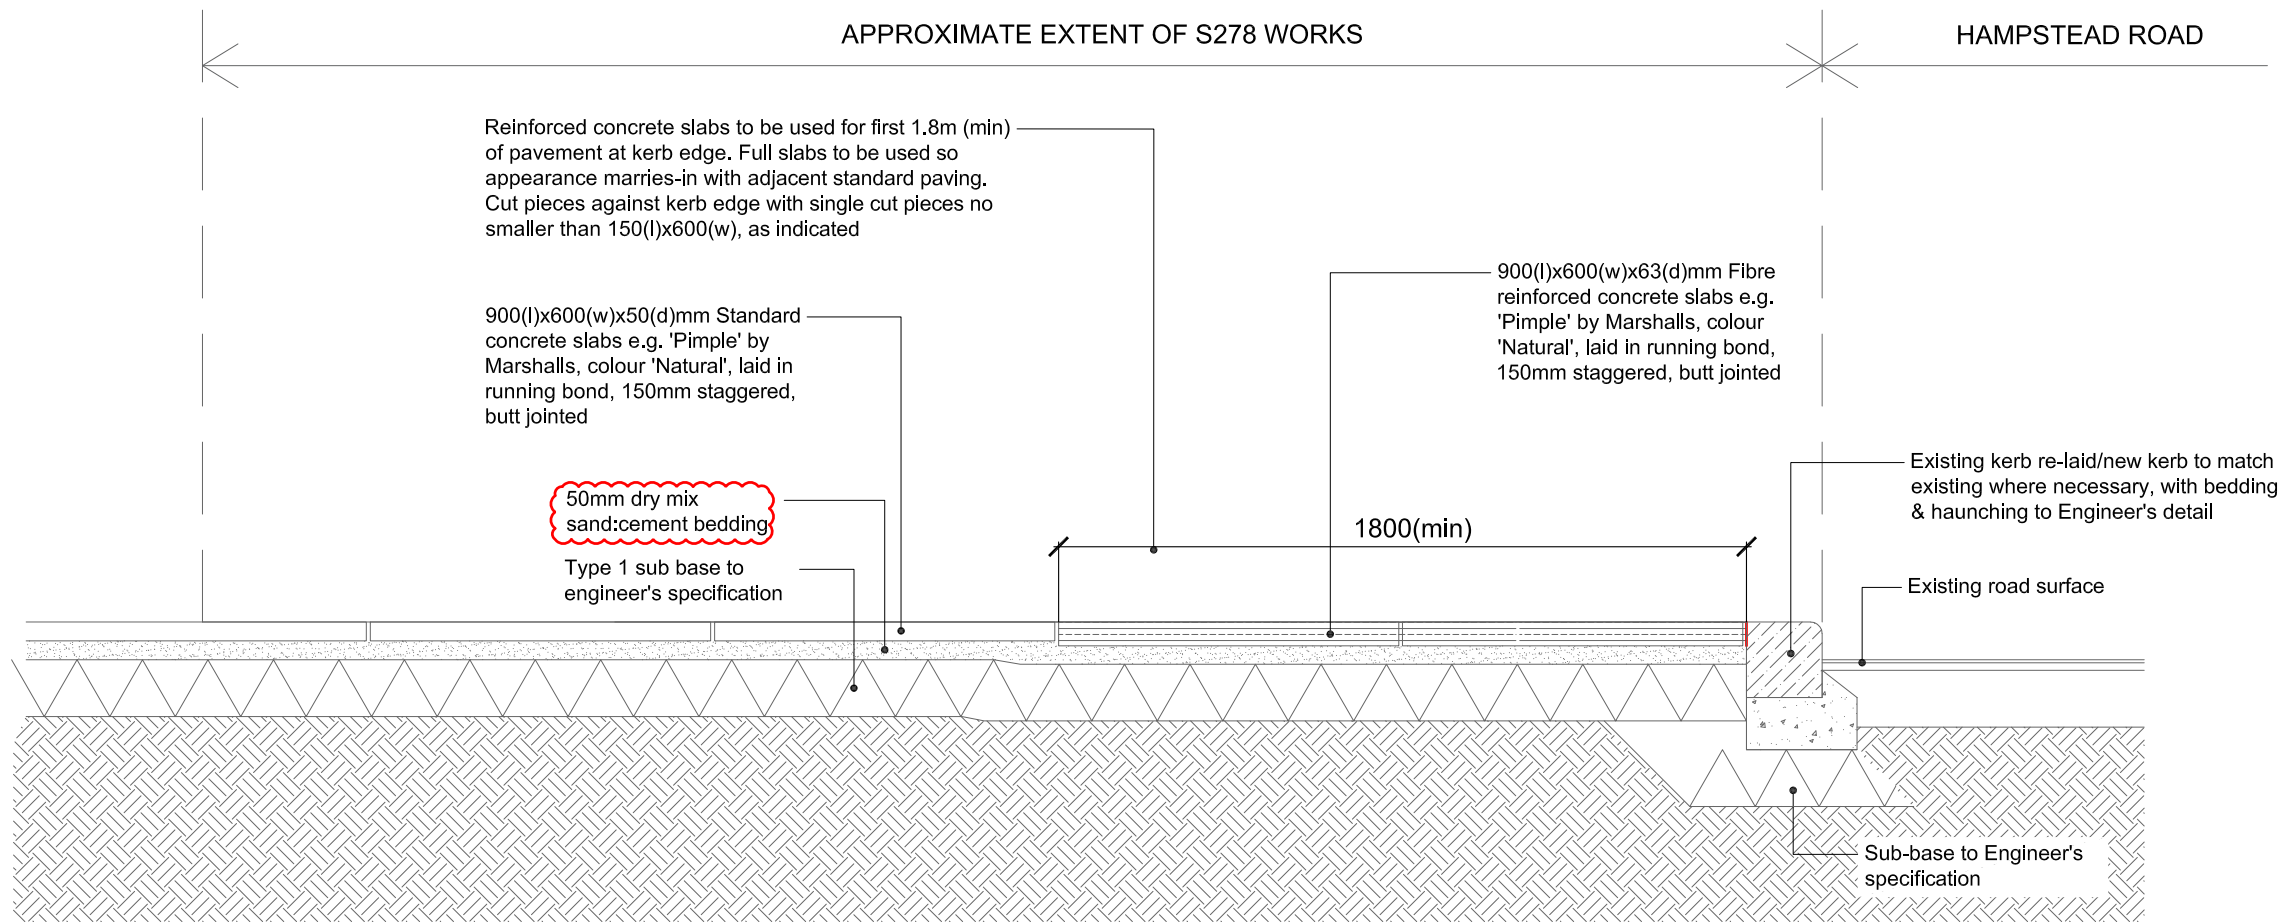

01 Standard to Reinforced Paving Transition & Existing Kerb, Hampstead Road
306 Scale 1:20


Notes:

1. S278 works to be agreed/confirmed with TFL
2. Surface finishes to be in accordance with LB Camden Street Design Manual, and agreed with LB Camden/TFL
3. Building threshold levels to be confirmed/agreed with Architect
4. Proposed levels and layout are based on information in topographical survey drawing 10720-SES10720-004-01
5. Levels and surface falls assume slot drain around entire perimeter of building, to Architect's specification and detail
6. Prior to construction Arboricultural advice required to assess impact of level changes and paving build-up on existing trees. Agree construction details and techniques are in line with Arboricultural Method Statement

Amendment to paving build up from rigid to flexible	B	SE	19-10-2021
Notes updated for construction	A	LW	03-07-2020
Revision	Number	By	Date



Project	Bedford 01234 261315 Woodbridge 01394 380509 London 020 3092 4141 Norwich 01603 230777	<input type="checkbox"/> <input type="checkbox"/> <input checked="" type="checkbox"/> <input type="checkbox"/>
Stephenson House, Camden		
Drawing	Job No. 17412 Dwg. No. 17412-TLP-306 Scale 1:20@A3 Drawn JW Checked LW Date 18-12-2018	
Typical Details- External - Sheet 6		
Status	CONSTRUCTION	
Do not scale off drawing. All dimensions & Levels are to be checked on site. Any discrepancies must be reported to the landscape architect immediately. Copyright THE LANDSCAPE PARTNERSHIP LTD	North	

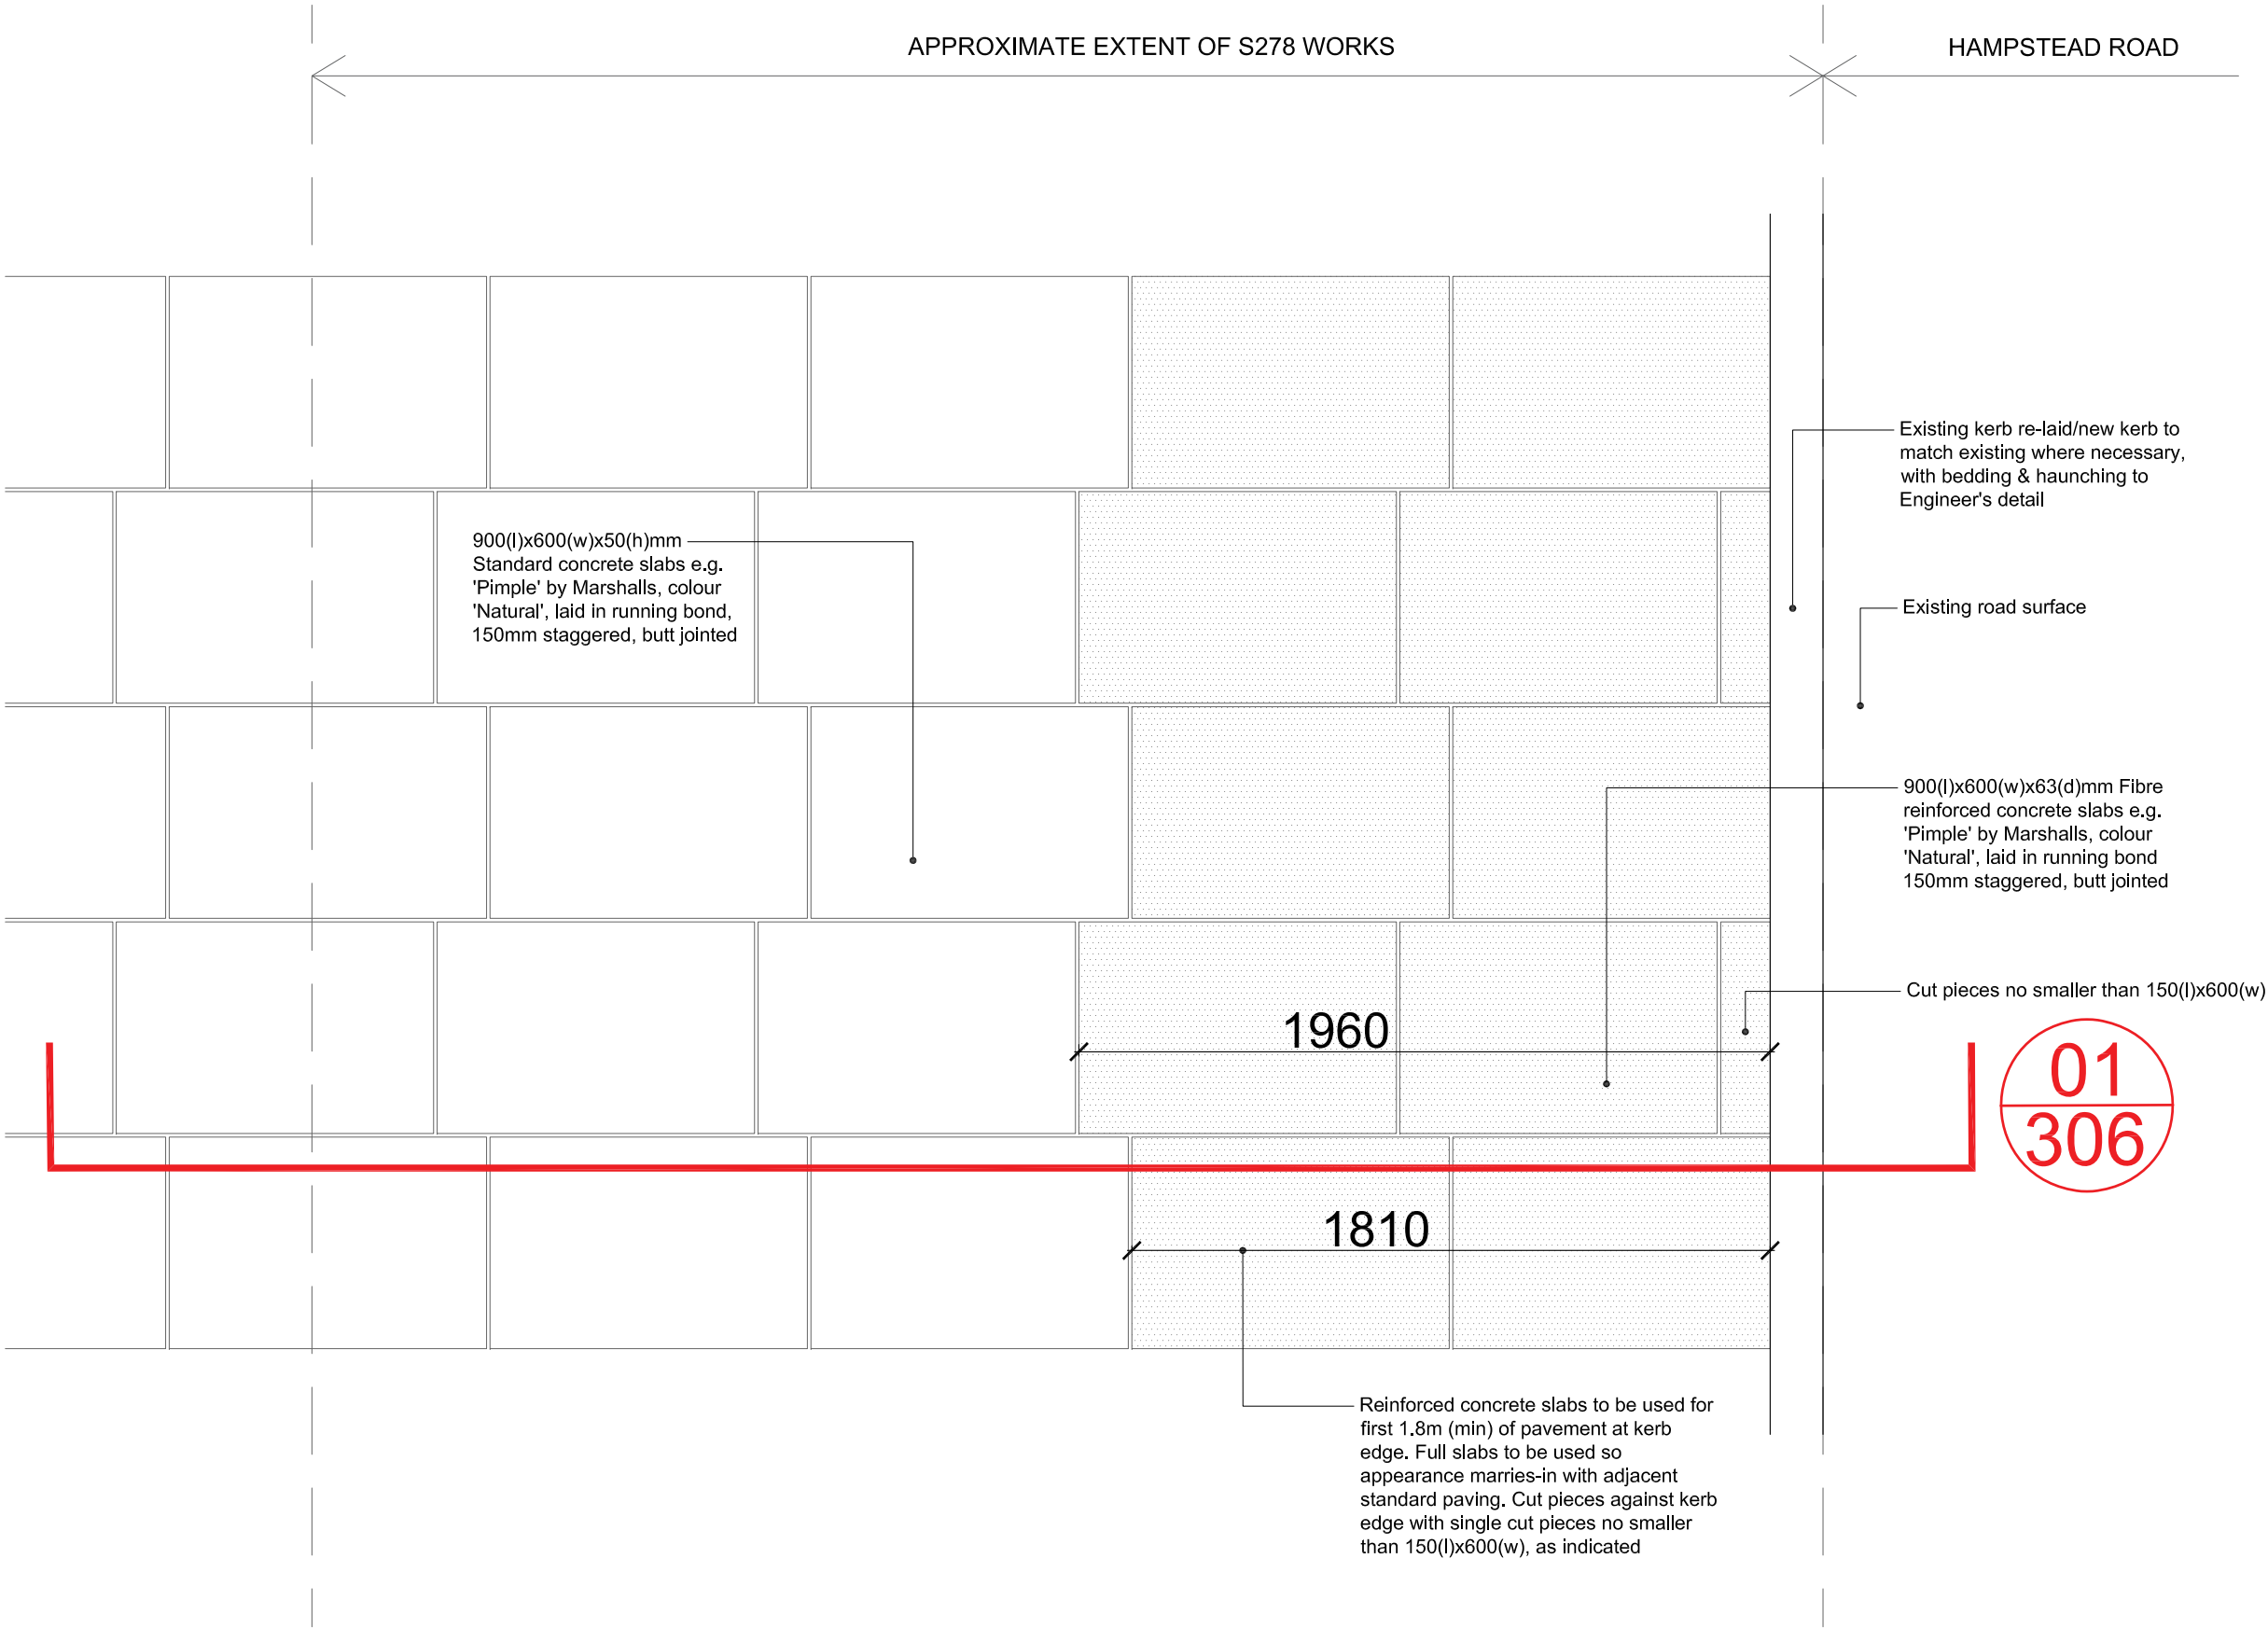

- Notes:
1. S278 works to be agreed/confirmed with TFL
 2. Surface finishes to be in accordance with LB Camden Street Design Manual, and agreed with LB Camden/TFL
 3. Building threshold levels to be confirmed/agreed with Architect
 4. Proposed levels and layout are based on information in topographical survey drawing 10720-SES10720-004-01
 5. Levels and surface falls assume slot drain around entire perimeter of building, to Architect's specification and detail
 6. Prior to construction Arboricultural advice required to assess impact of level changes and paving build-up on existing trees. Agree construction details and techniques are in line with Arboricultural Method Statement

01
307 Typical Paving Layout -Standard & Reinforced Paving, Hampstead Road
Scale 1:20


Amendment to paving build up from rigid to flexible	B	SE	19-10-2021
Notes updated for construction	A	LW	03-07-2020
Revision	Number	By	Date



Project	Bedford 01234 261315 <input type="checkbox"/> Woodbridge 01394 380509 <input type="checkbox"/> London 020 3092 4141 <input checked="" type="checkbox"/> Norwich 01603 230777 <input type="checkbox"/>
Drawing	Job No. 17412 Dwg. No. 17412-TLP-307 Scale 1:20@A3 Drawn JW Checked LW Date 18-12-2018
Status	CONSTRUCTION
Do not scale off drawing. All dimensions & Levels are to be checked on site. Any discrepancies must be reported to the landscape architect immediately. Copyright THE LANDSCAPE PARTNERSHIP LTD	North

Notes:

1. S278 works to be agreed/confirmed with TFL
2. Surface finishes to be in accordance with LB Camden Street Design Manual, and agreed with LB Camden/TFL
3. Building threshold levels to be confirmed/agreed with Architect
4. Proposed levels and layout are based on information in topographical survey drawing 10720-SES10720-004-01
5. Levels and surface falls assume slot drain around entire perimeter of building, to Architect's specification and detail
6. Prior to construction Arboricultural advice required to assess impact of level changes and paving build-up on existing trees. Agree construction details and techniques are in line with Arboricultural Method Statement

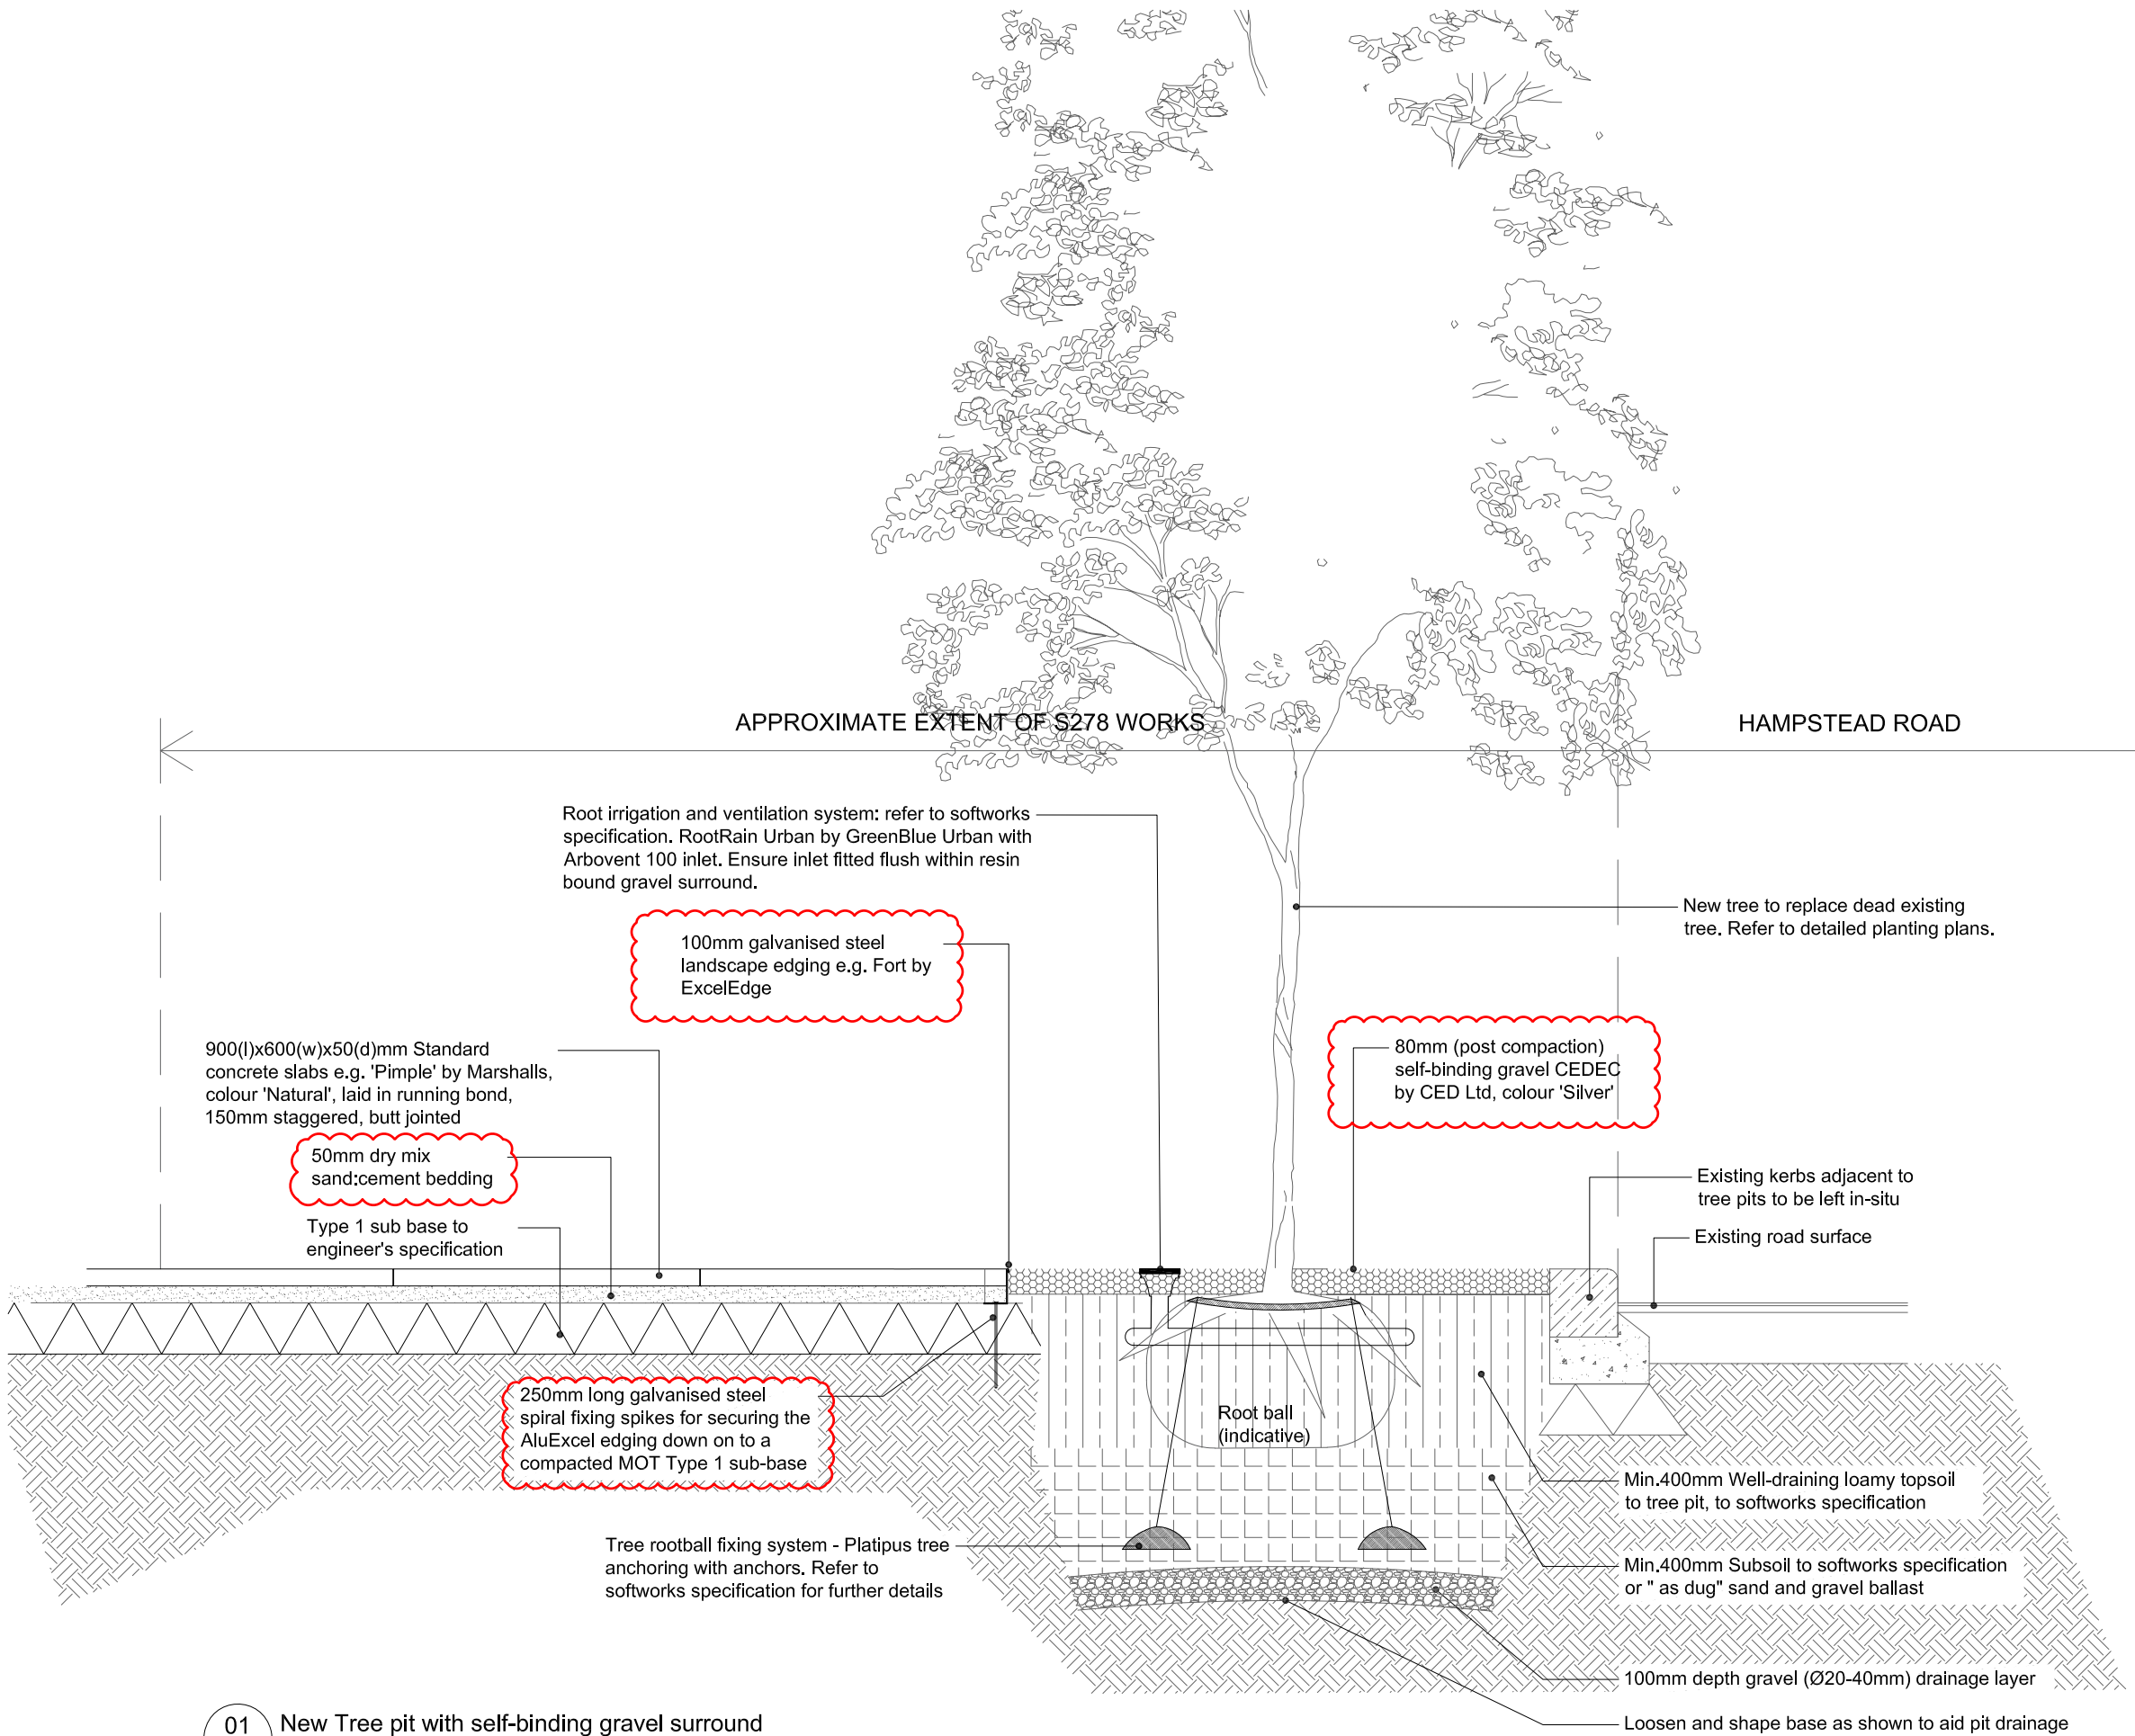

01 New Tree pit with self-binding gravel surround
308 Scale 1:20

Amendment to paving build up from rigid to flexible, granite setts replaced with steel edging, resin bound replaced with self-binding gravel

Revision	Number	By	Date
	A	SE	19-10-2021



Project	Bedford 01234 261315 <input type="checkbox"/>
Stephenson House, Camden	Woodbridge 01394 380509 <input type="checkbox"/>
	London 020 3092 4141 <input checked="" type="checkbox"/>
	Norwich 01603 230777 <input type="checkbox"/>
Drawing	Job No. 17412
Typical Details- External - Sheet 8	Dwg. No. 17412-TLP-308
	Scale 1:20@A3
	Drawn JW
	Checked LW
	Date 11-02-2021
Status	CONSTRUCTION

Do not scale off drawing. All dimensions & Levels are to be checked on site. Any discrepancies must be reported to the landscape architect immediately.
Copyright THE LANDSCAPE PARTNERSHIP LTD

North