


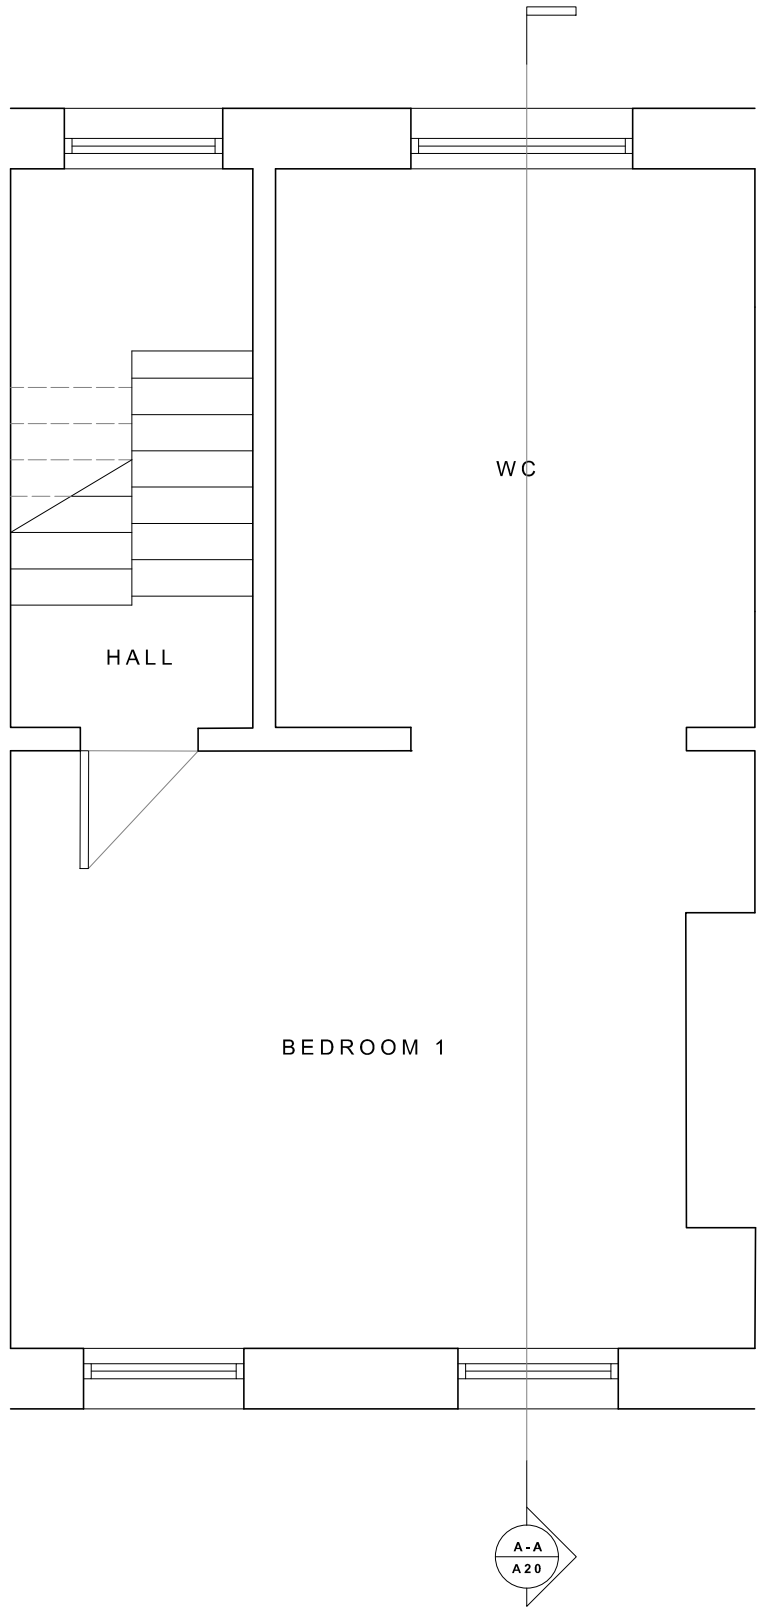

1 Existing Second Floor
1:50