


1 Existing Third Floor
1:50

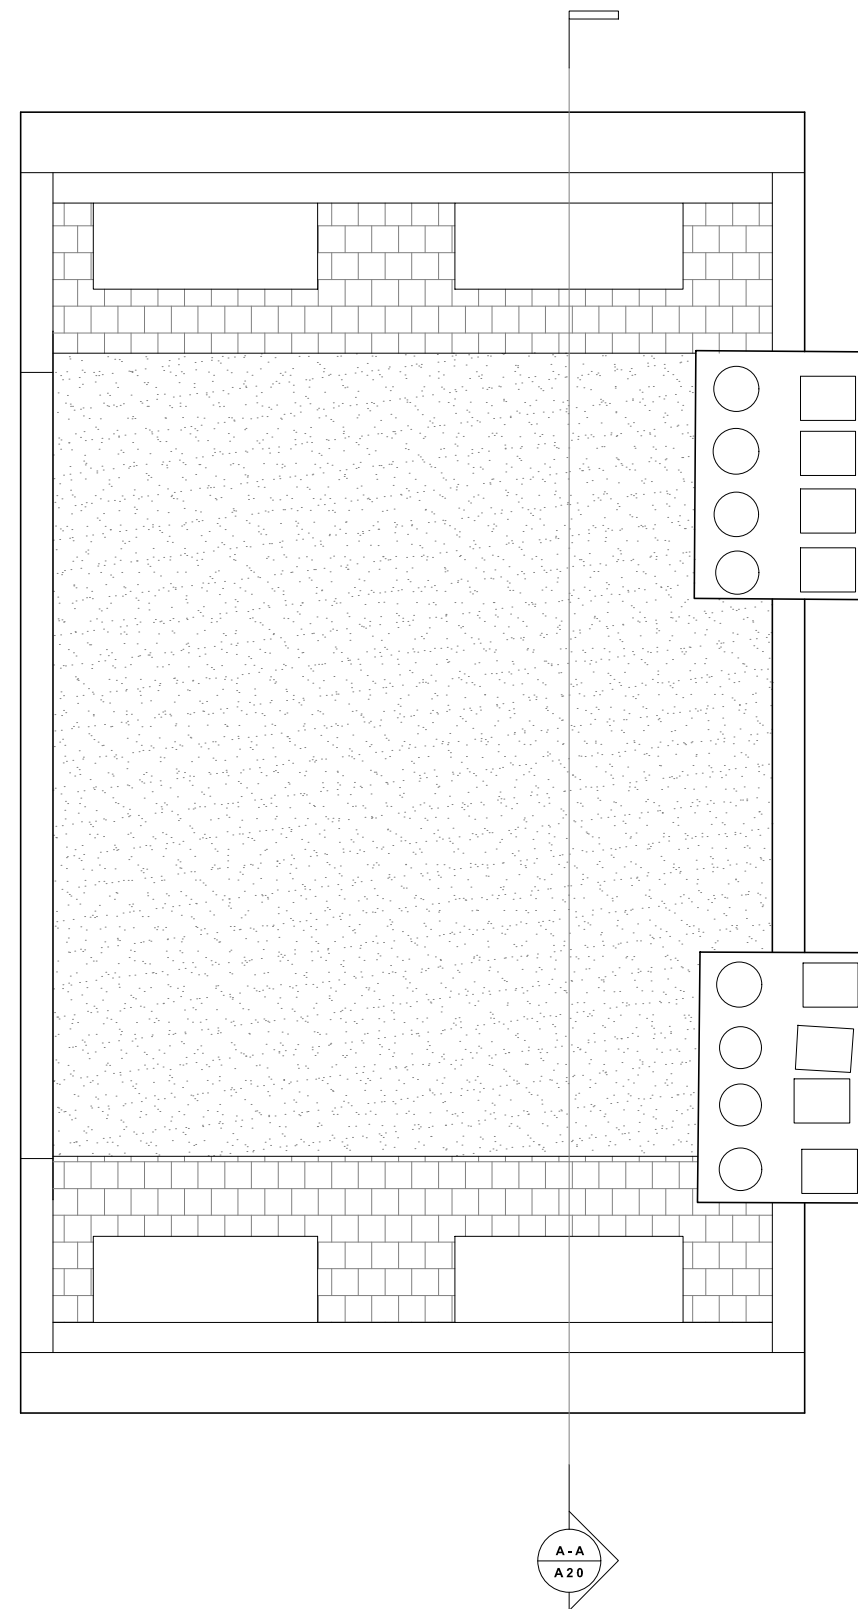

2 Existing Roof Plan
1:50