


01 Chamfered edge to roof constructed square to the buildings internal grid

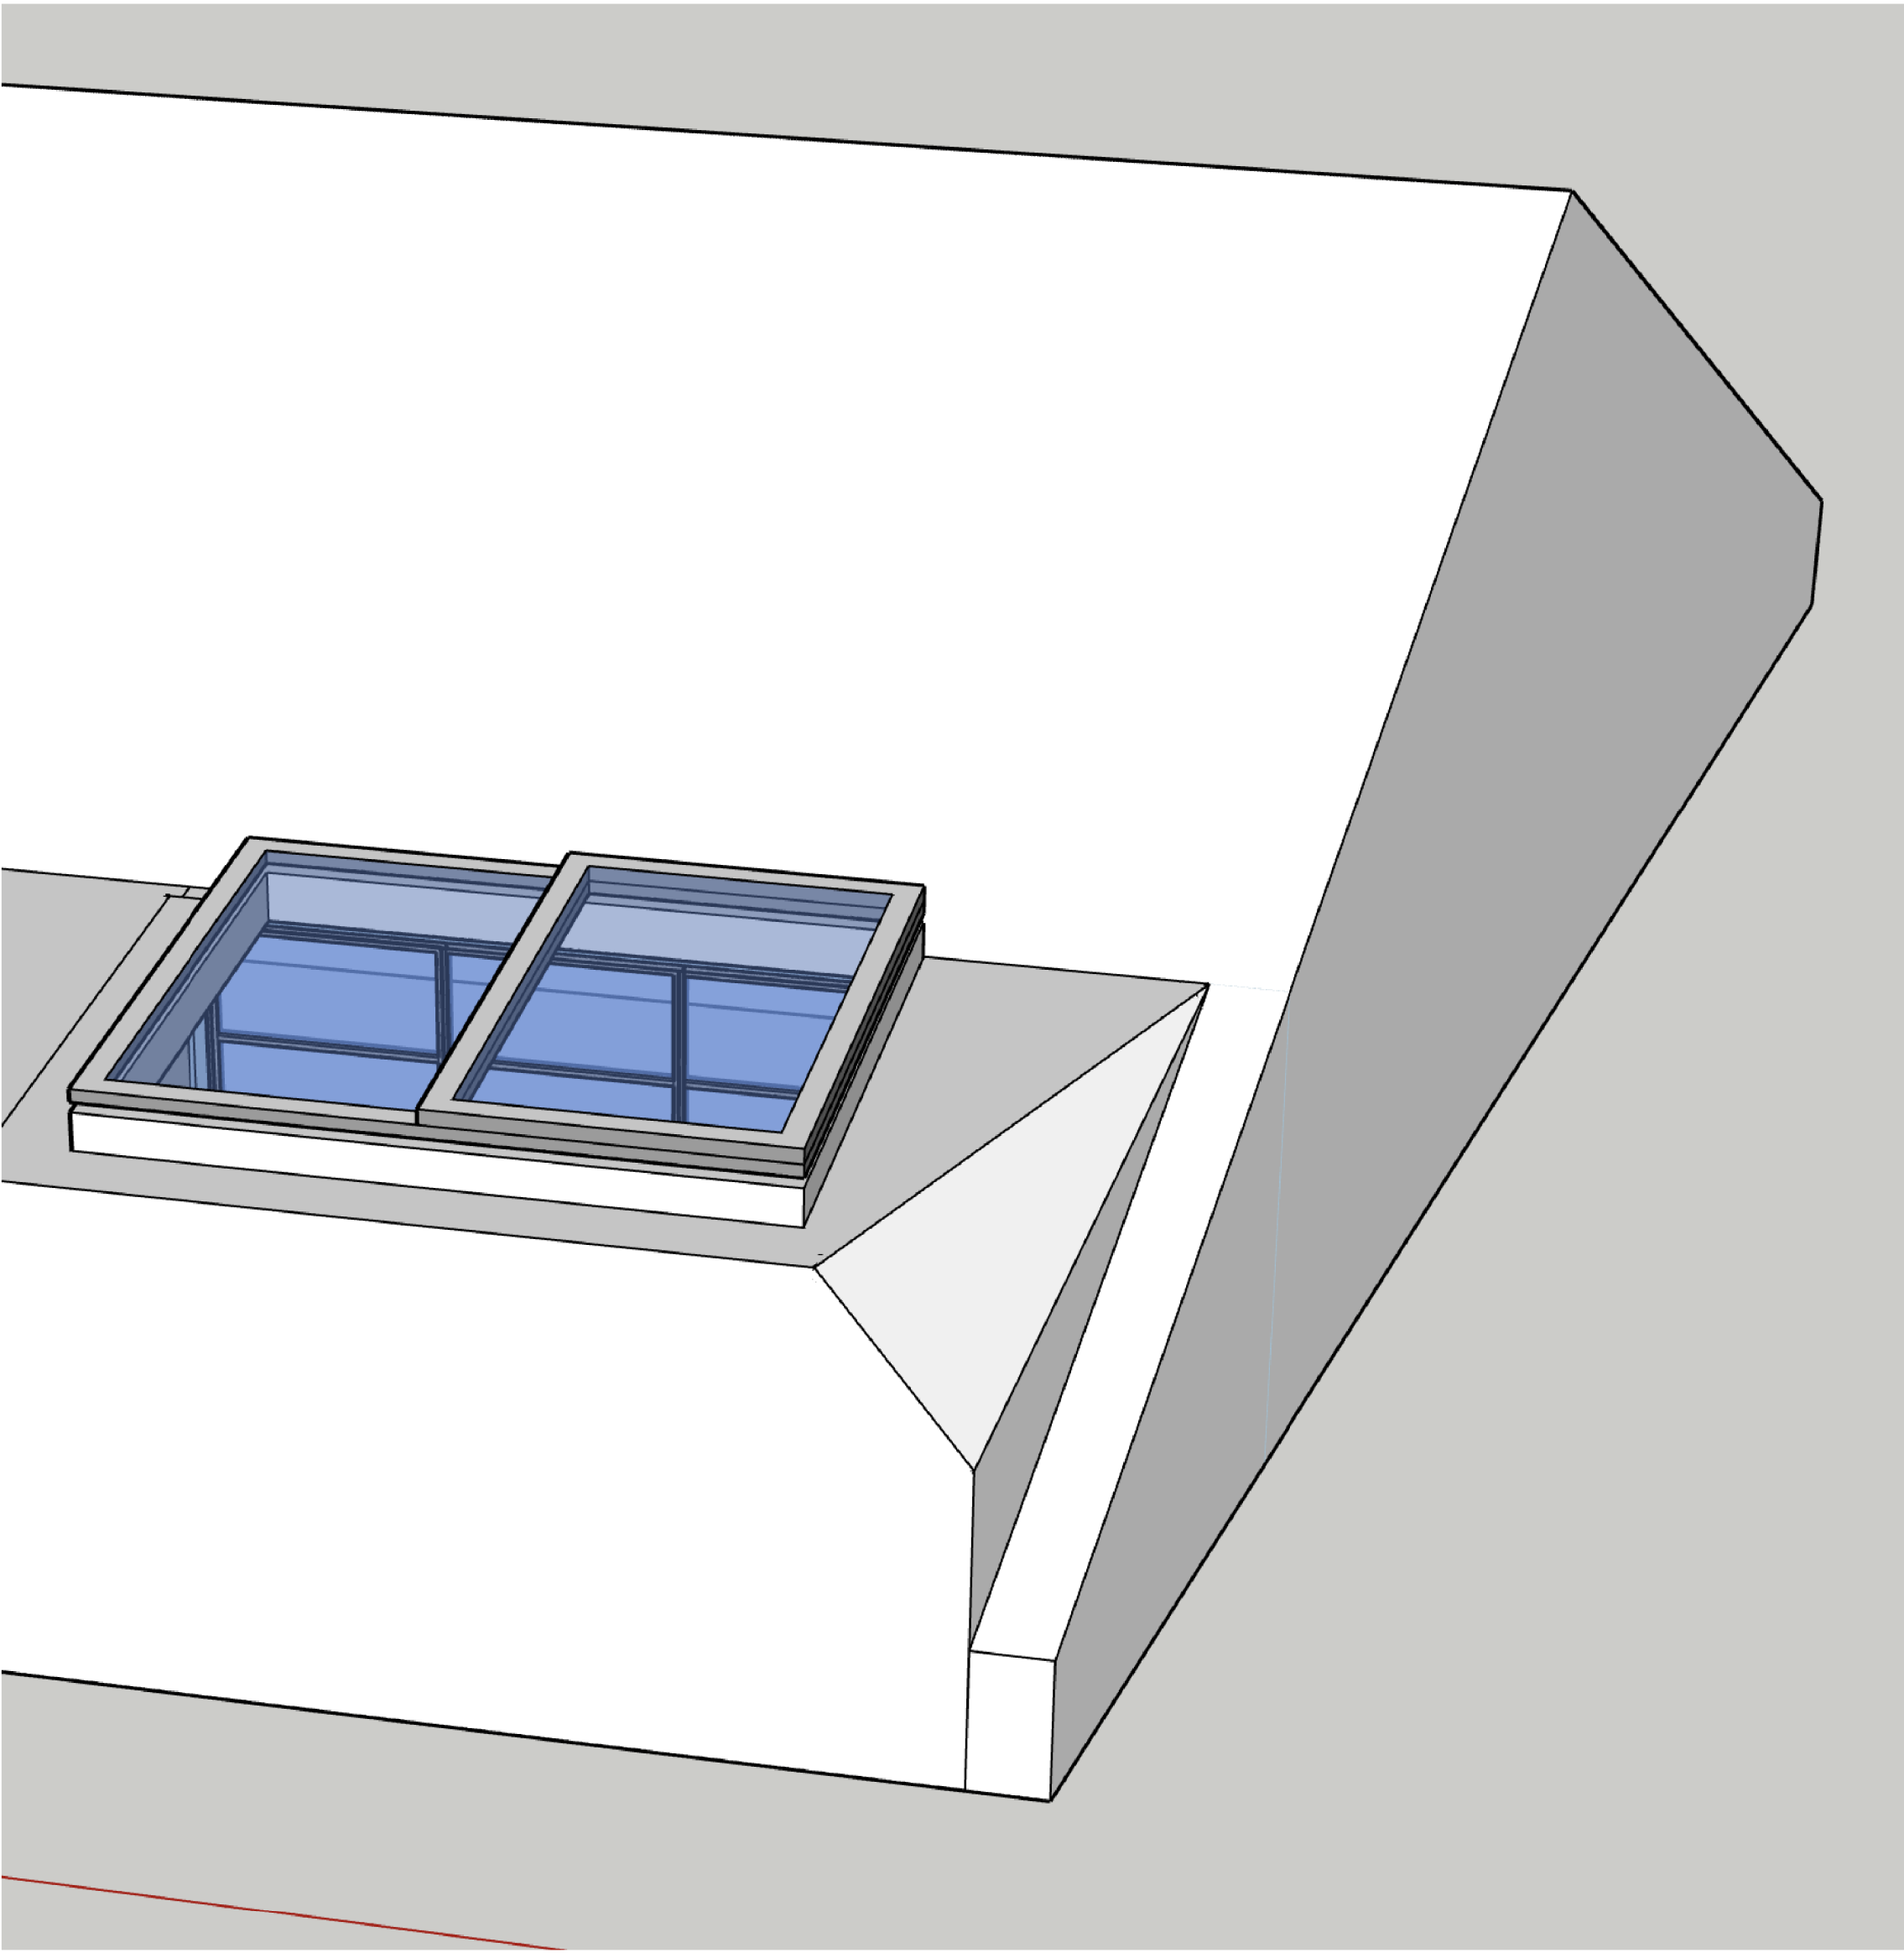

02 Chamfered edge to roof adapted to suit the property with a rear wall that is 1m out of square and joining into a sloping gable end