


Terrace Roof Detail - with water attenuation (blue roof)

Scale 1:10

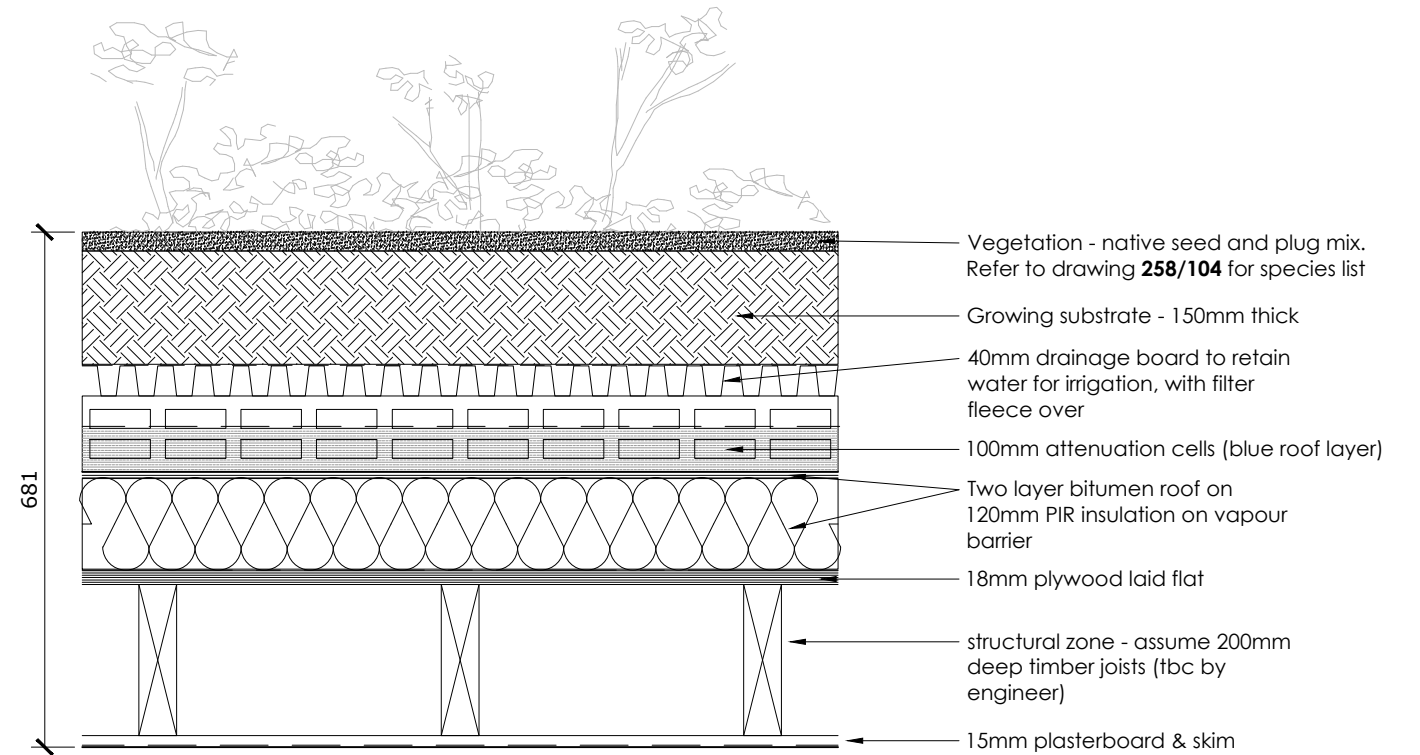

Green Roof Detail - with water attenuation (blue/green roof)

Scale 1:10

5cm
4
3
2
1

1 2 3 4 5cm

catfish

architecture + design
Catfish Studio Limited

19 Foxley Road London SW9 6ET
www.catfishstudio.ltd.uk

NOTES:

All dimensions to be checked on site.

Survey carried out on non-intrusive basis.

Areas concealed by built in furniture or otherwise inaccessible not surveyed.

Green roof growing substrate drawn
& noted at 150mm depth
Issued for Planning

FOR PLANNING

title	Roof Details
client	O Spearman
job	195 Prince of Wales Road London NW5 3QB
scale	1:10 @A3
dwg number	258/600
revision	A

rev	date	notes
A	03.03.22	Green roof growing substrate drawn & noted at 150mm depth
/	31.01.22	Issued for Planning