
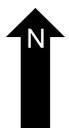
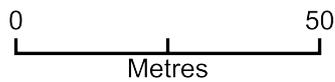


40 Dartmouth Park - Proposed Garden Room

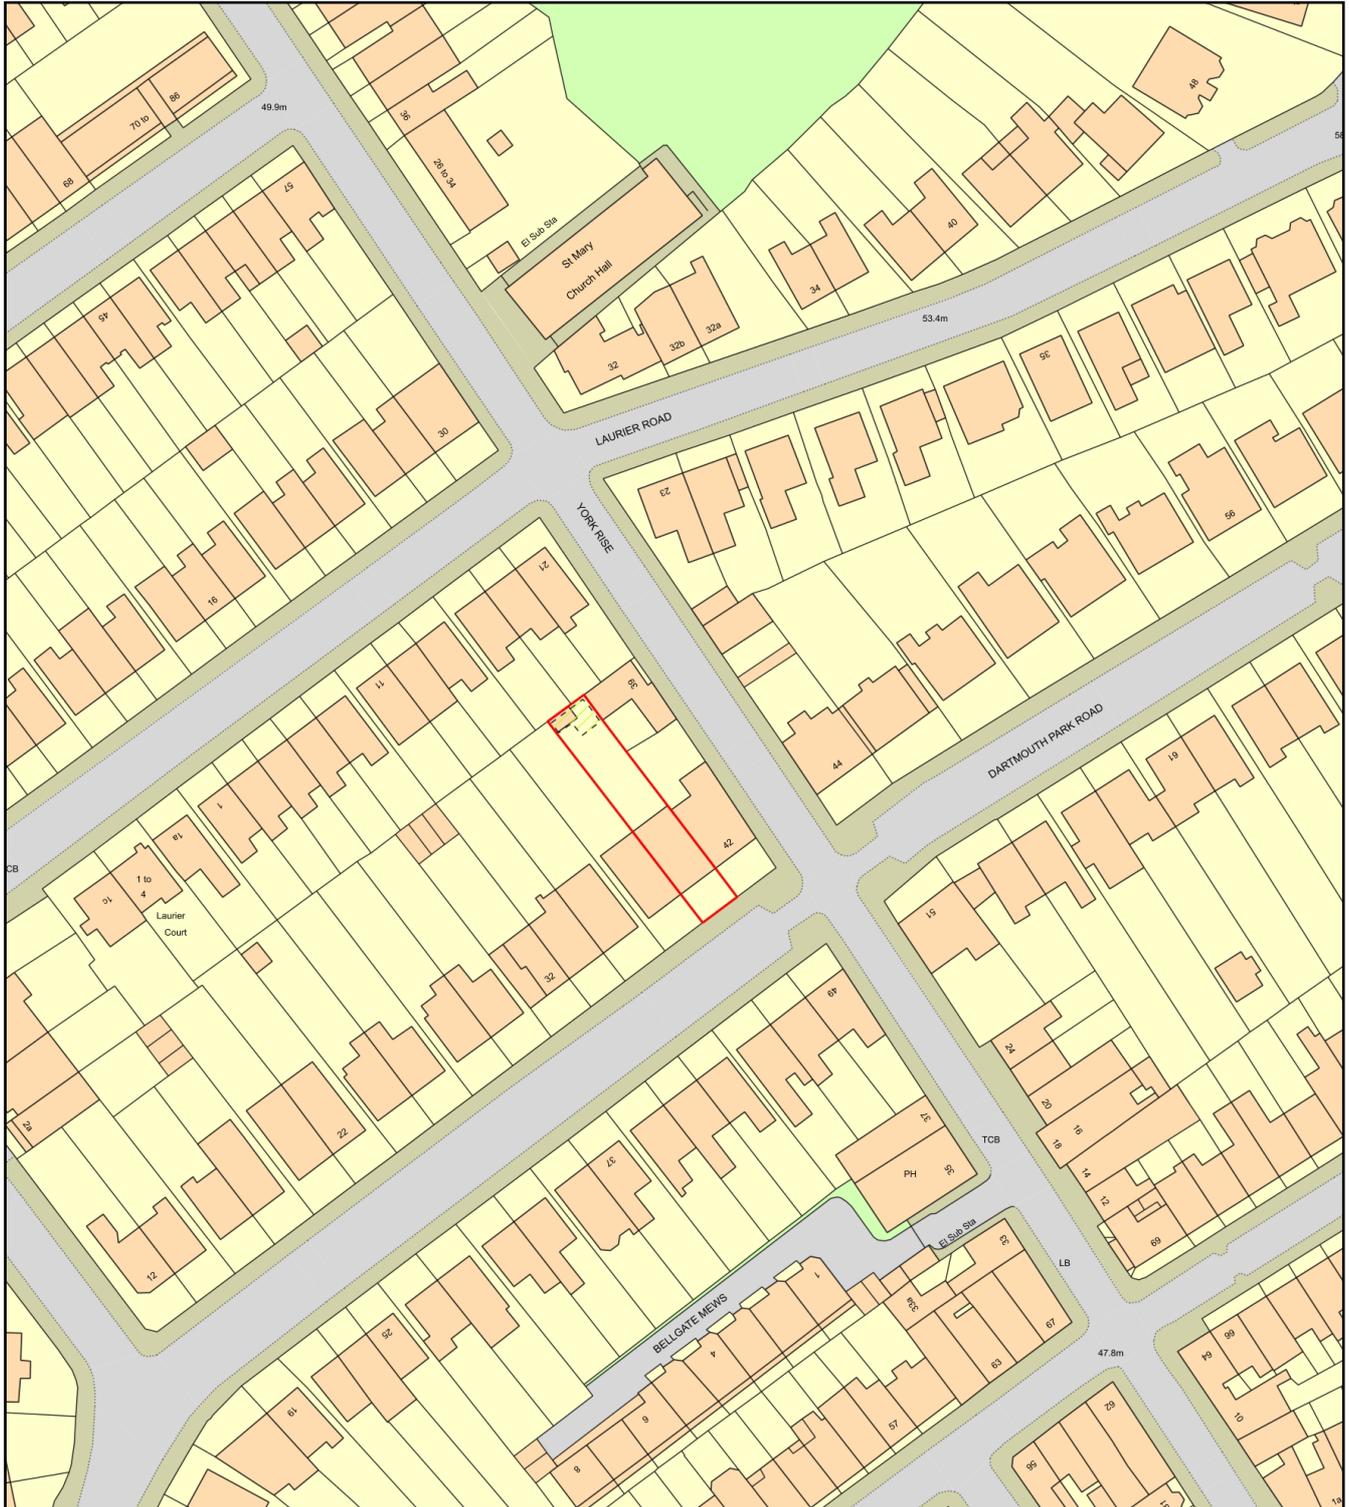

Plan Produced for: Aoba Landscapes Ltd

Date Produced: 28 Jan 2022

Plan Reference Number: TQRQM22028135701461

Scale: 1:1250 @ A4