


# 335-337 Gray's Inn Road

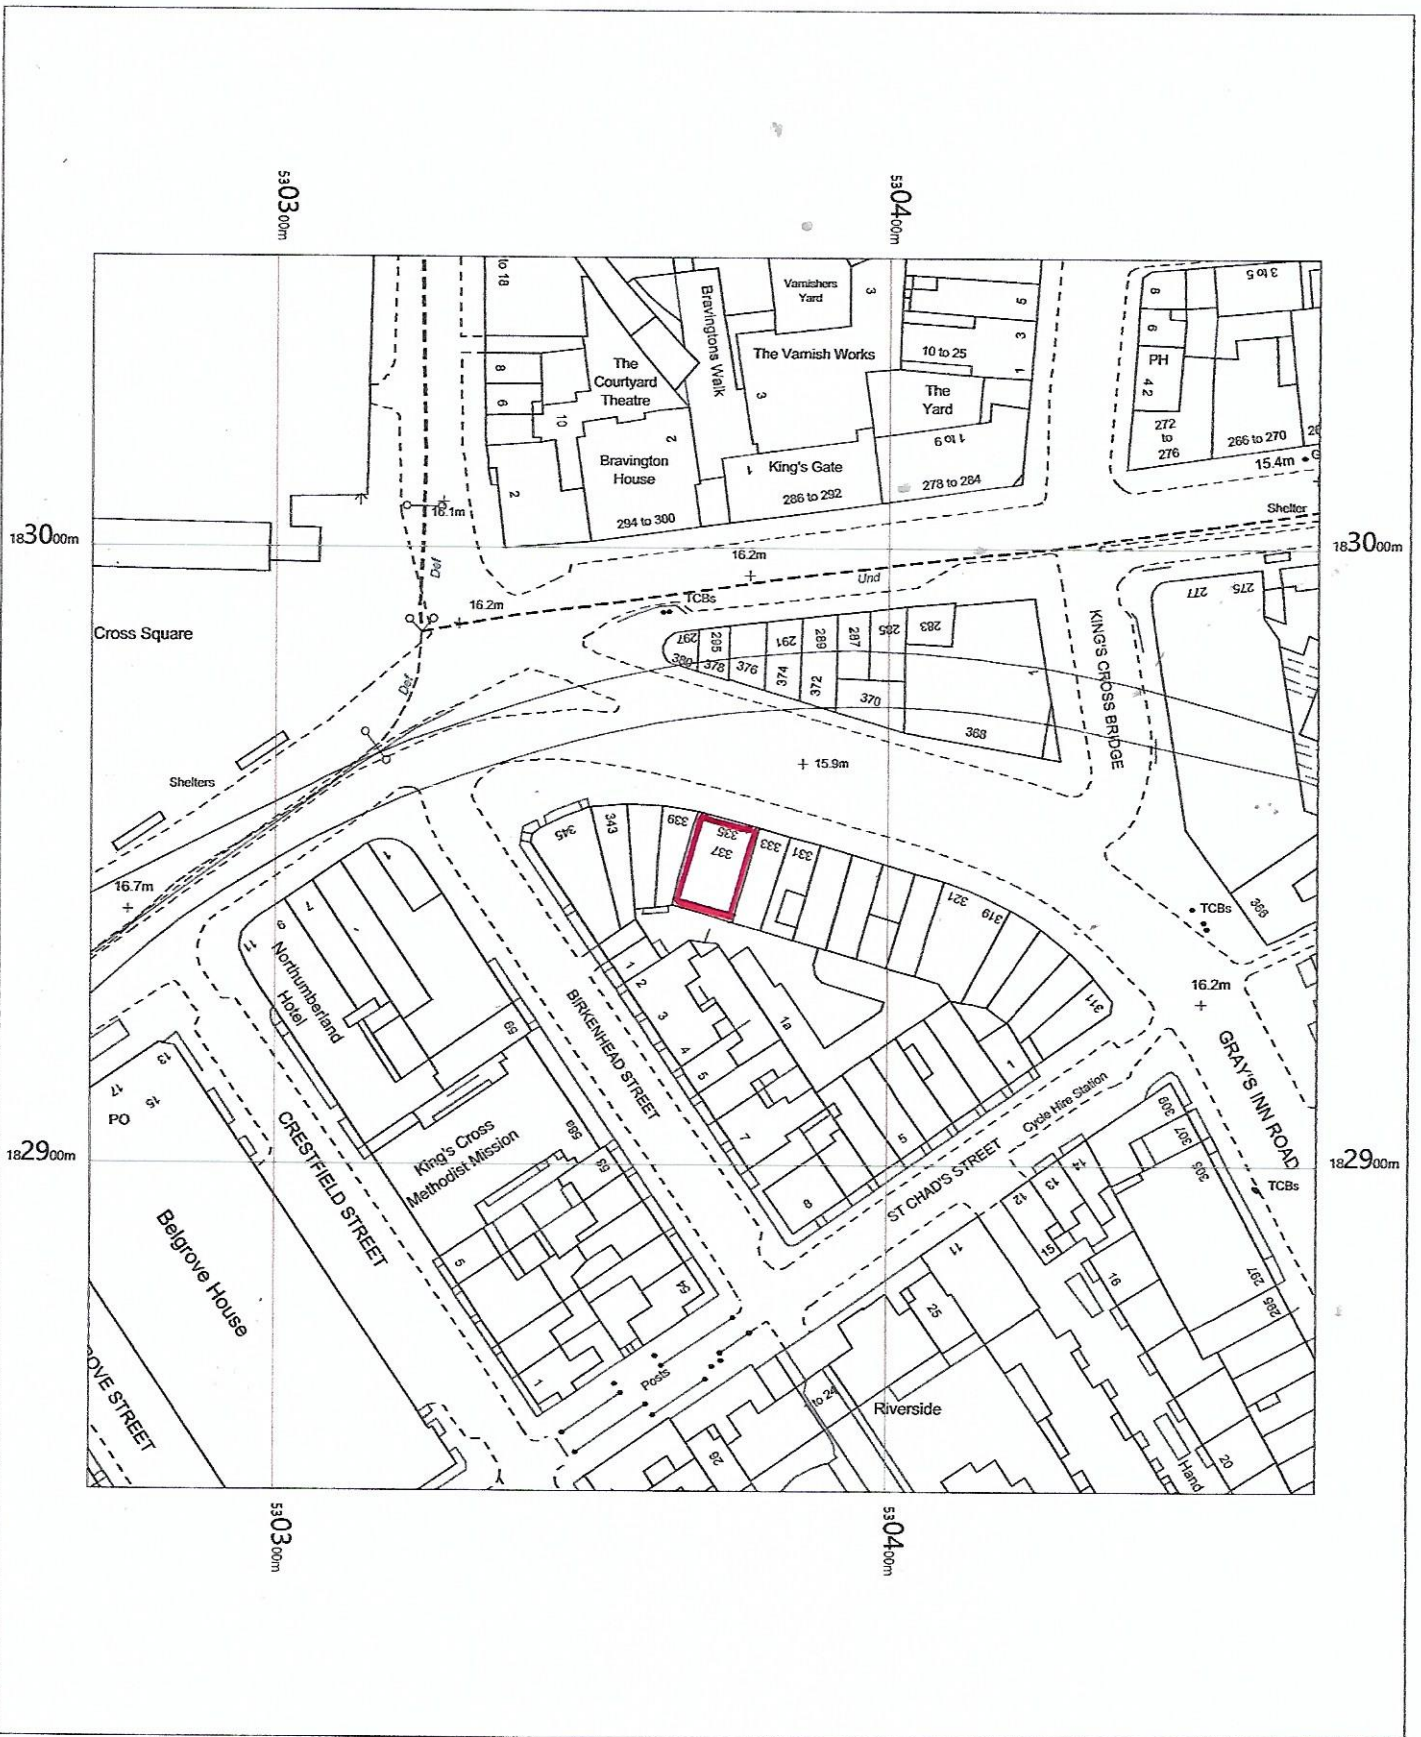

OS MasterMap 1250/2500/10000 scale  
 Tuesday, January 11, 2022, ID: BLJT-01011843  
[www.planningapplicationmaps.co.uk](http://www.planningapplicationmaps.co.uk)

1:1250 scale print at A4, Centre: 530370 E, 182947 N

©Crown Copyright Ordnance Survey. Licence no. 100051661

